


F.A.P. RTE.	SECTION	COUNTY	TOTAL SHEETS	SHEET NO.
0369/0362	09-00168-08-TL	DU PAGE	39	22
FED. ROAD DIST. NO. 1		ILLINOIS	CONTRACT NO. 63484	

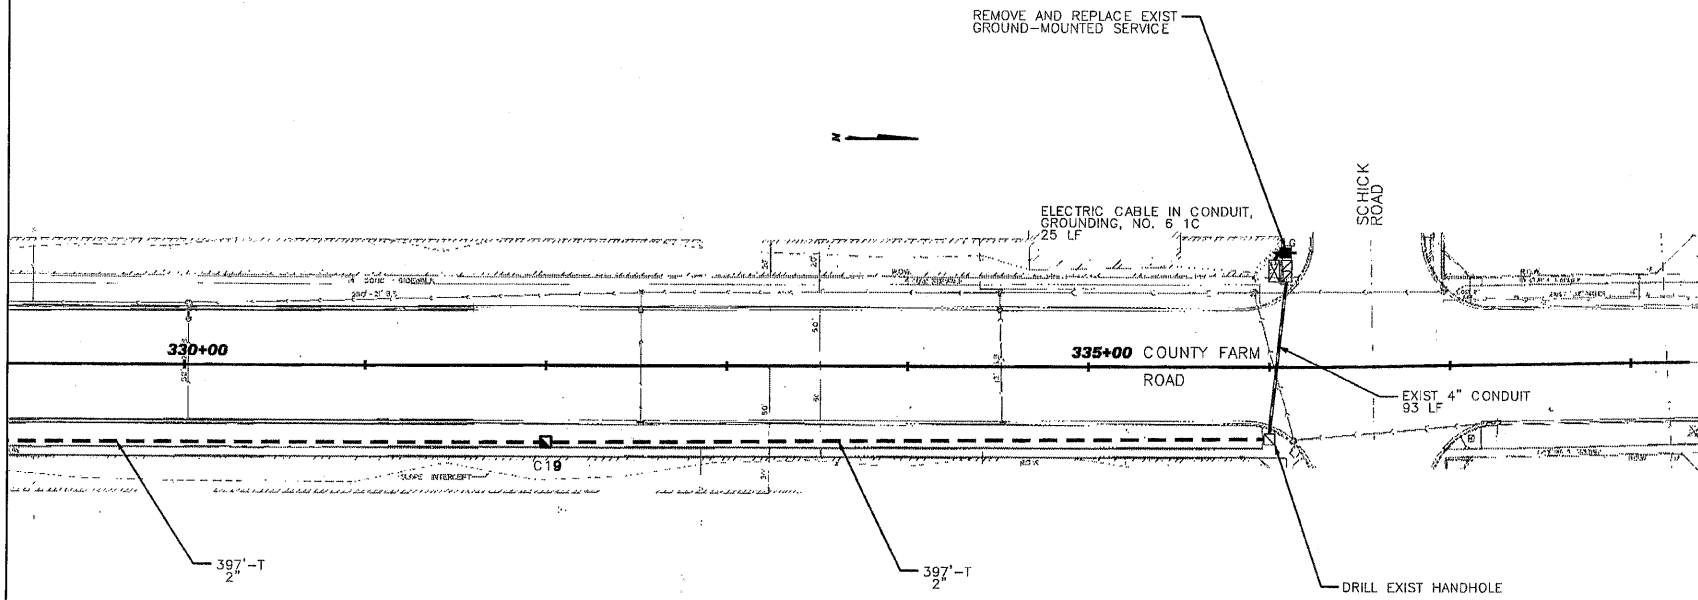

PLOT DATE = #DATE#
FILE NAME = #FILE#
PLOT SCALE = #SCALE#
USER NAME = #USER#

DUPAGE COUNTY DIVISION OF TRANSPORTATION
COUNTY FARM ROAD INTERCONNECT PLAN
BIRCHBARK TRAIL TO
SCHICK ROAD
SCALE: 1"=50'
DATE: 4/23/10
DRAWN BY: TH
DESIGNED BY: TH
CHECKED BY: DAZ