
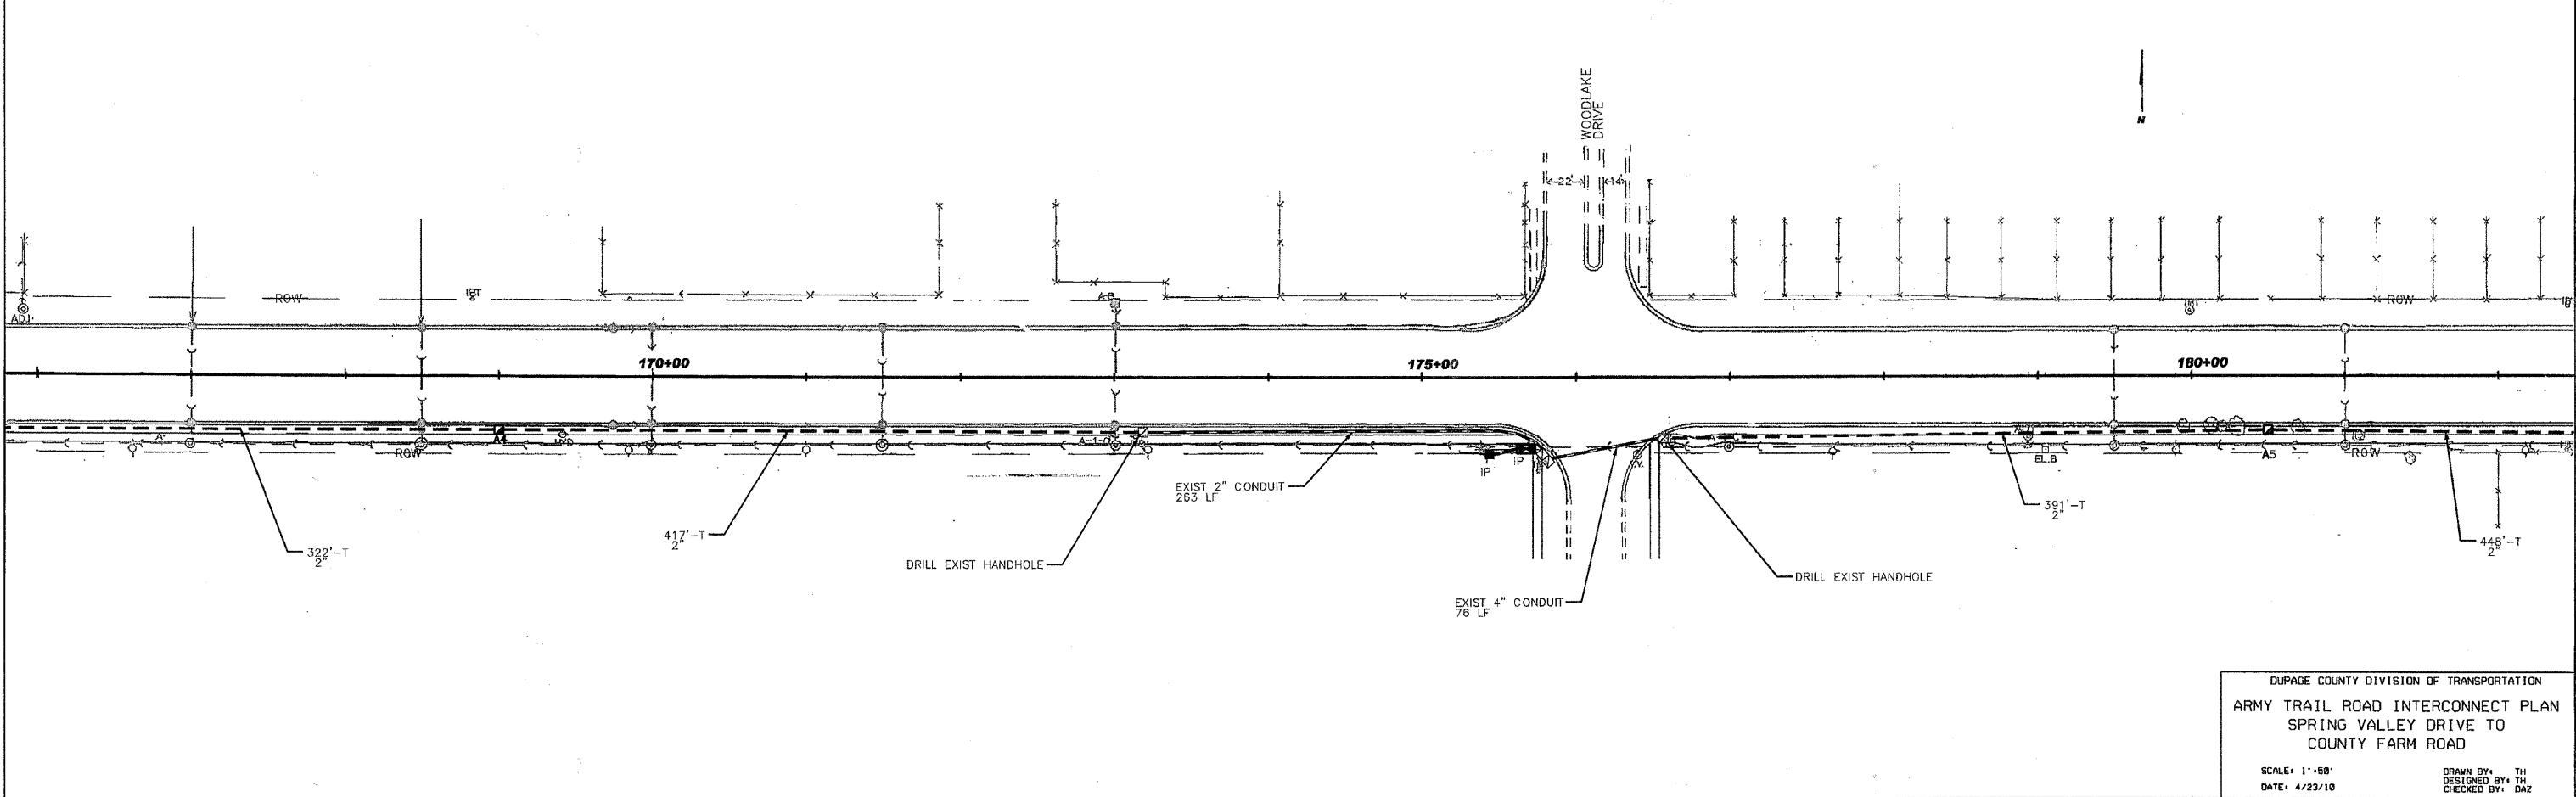


F.A.P. RTE. 03657 03652	SECTION 09-00168-08-TL	COUNTY DU PAGE	TOTAL SHEETS 39	SHEET NO. 23
FED. ROAD DIST. NO. 1		ILLINOIS	CONTRACT NO. 63484	

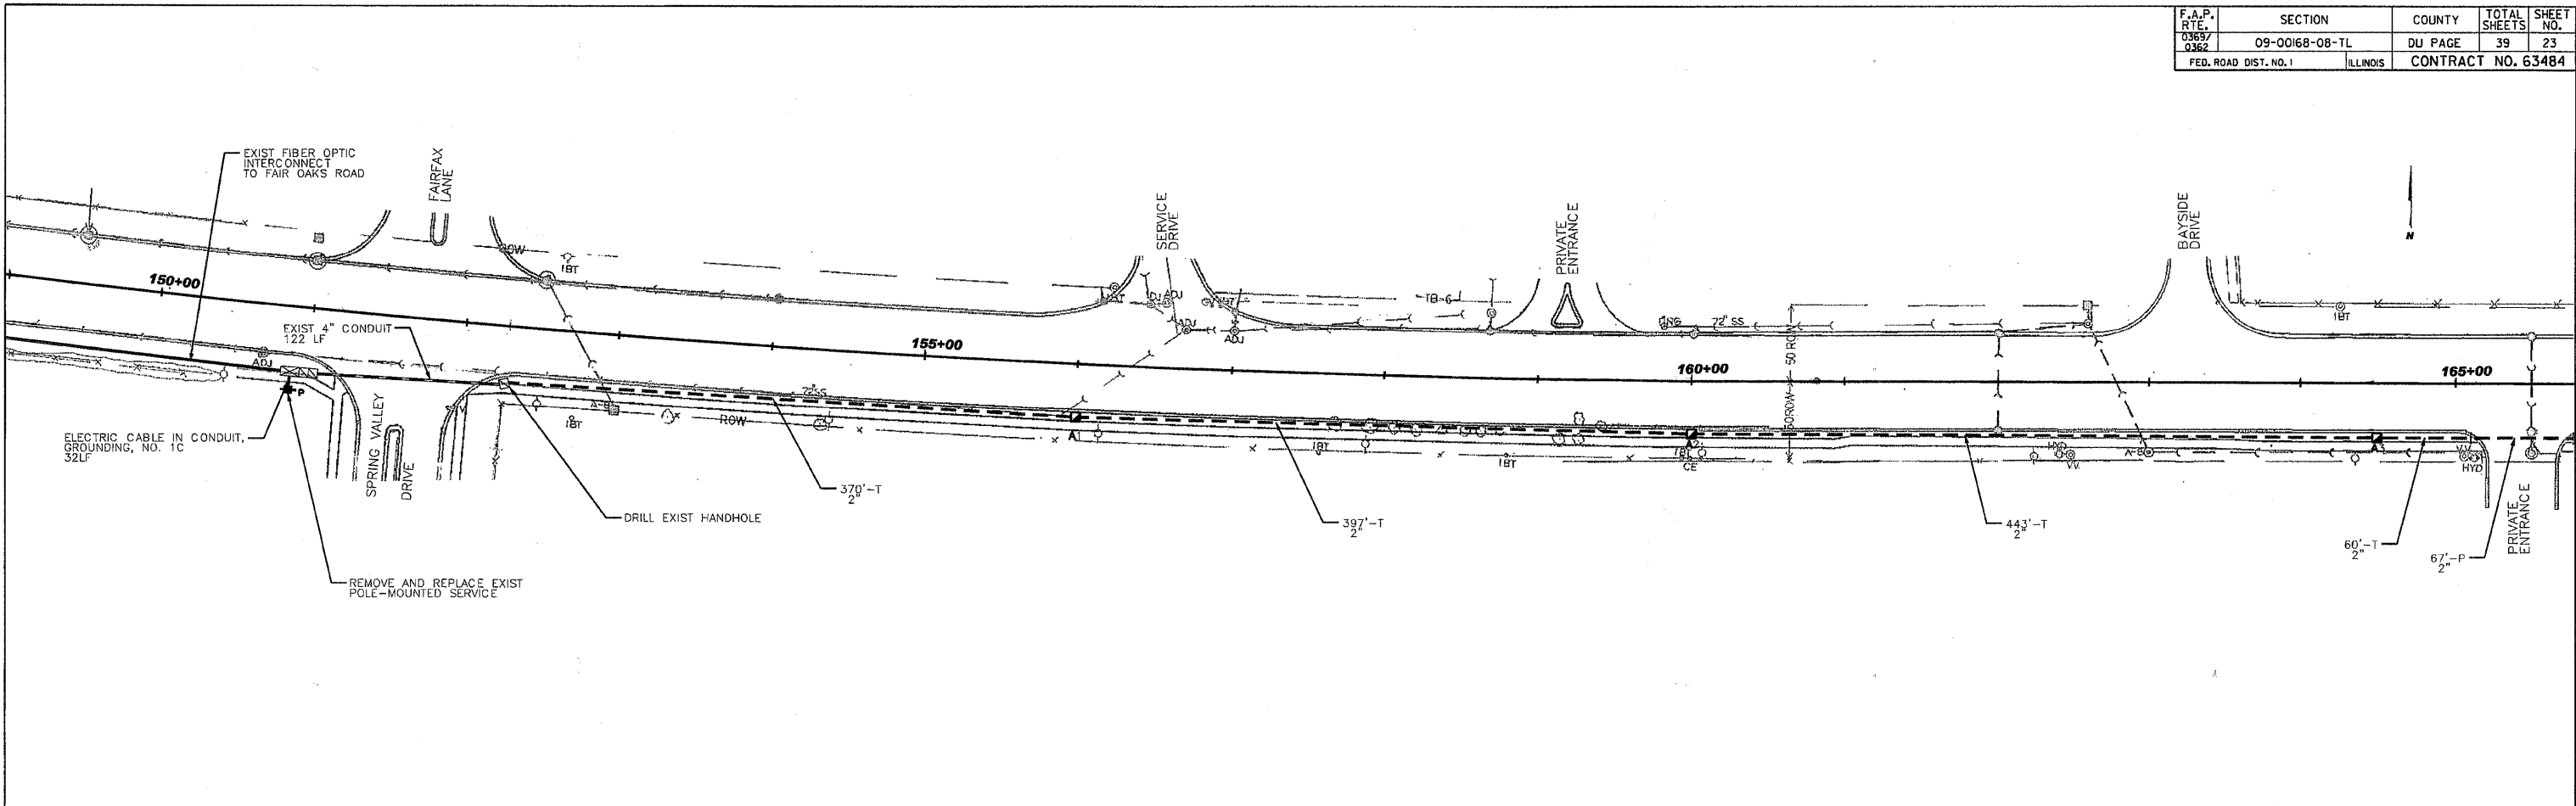

PLOT DATE = 04/23/10
 FILE NAME = SFILES
 PLOT SCALE = 1"=50'
 USER NAME = RUSER

DUPAGE COUNTY DIVISION OF TRANSPORTATION
 ARMY TRAIL ROAD INTERCONNECT PLAN
 SPRING VALLEY DRIVE TO
 COUNTY FARM ROAD
 SCALE: 1"=50'
 DATE: 4/23/10
 DRAWN BY: TH
 DESIGNED BY: TH
 CHECKED BY: DAZ