
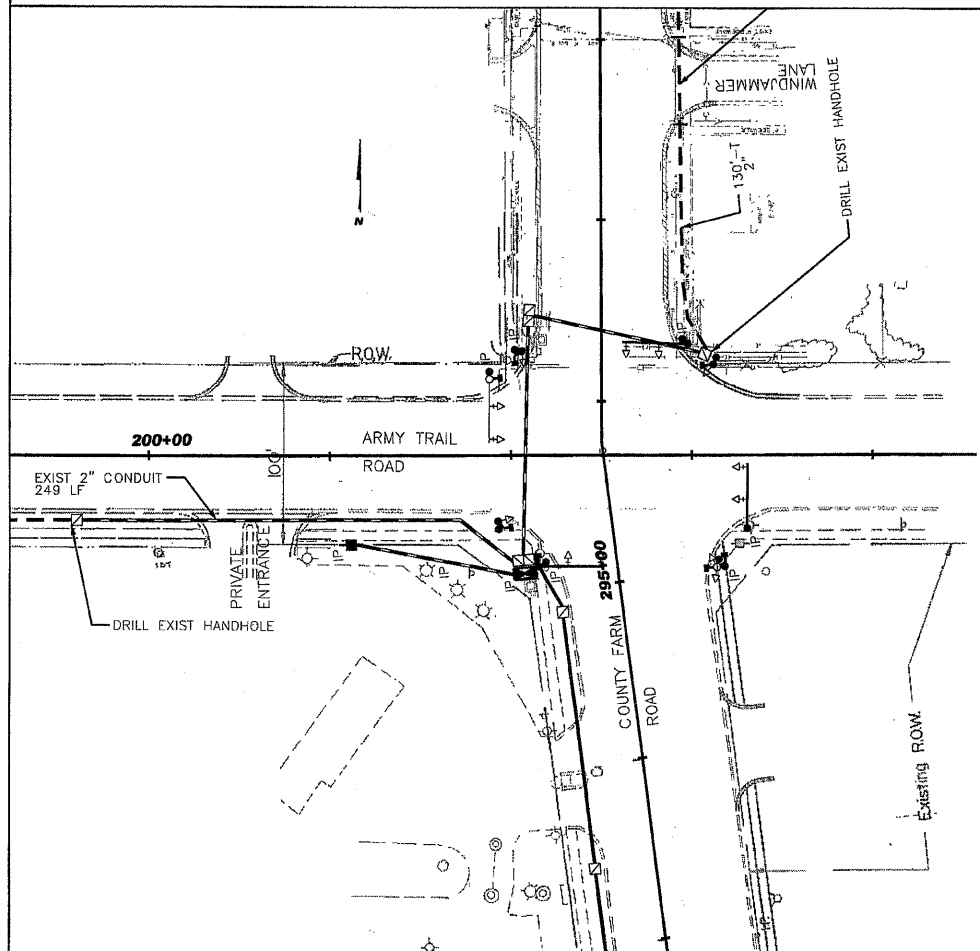


F.A.P. RTE.	SECTION	COUNTY	TOTAL SHEETS	SHEET NO.
0359/0362	09-00168-08-TL	DU PAGE	39	24
FED. ROAD DIST. NO. 1		ILLINOIS	CONTRACT NO. 63484	

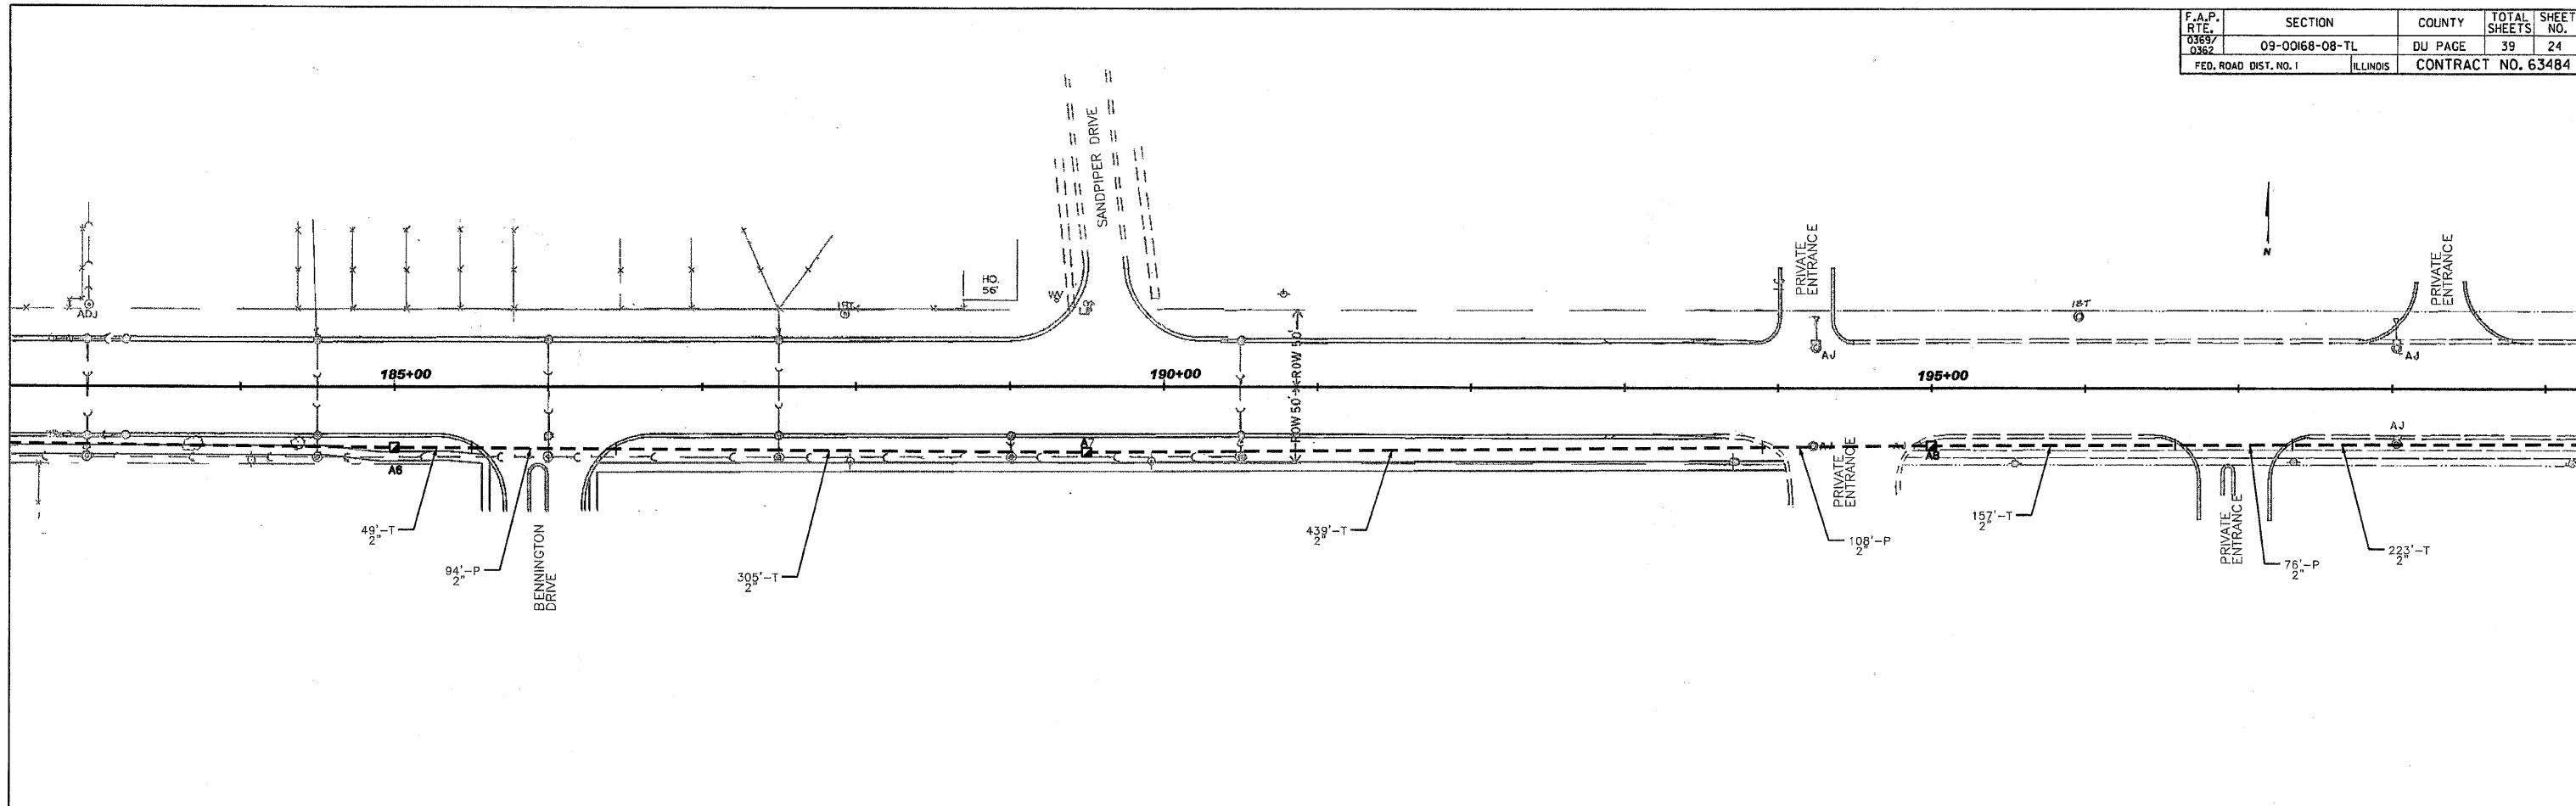

PLOT DATE = 04/23/18  
 PLOT NAME = 09-00168-08-TL  
 PLOT SCALE = 1"=50'  
 USER NAME = RUSERS

DUPAGE COUNTY DIVISION OF TRANSPORTATION  
 ARMY TRAIL ROAD INTERCONNECT PLAN  
 SPRING VALLEY DRIVE TO  
 COUNTY FARM ROAD  
 SCALE: 1"=50'  
 DATE: 4/23/18  
 DRAWN BY: TH  
 DESIGNED BY: TH  
 CHECKED BY: DAZ