


|                          |                           |                    |                    |                 |
|--------------------------|---------------------------|--------------------|--------------------|-----------------|
| F.A.P. RTE.<br>0369/0362 | SECTION<br>09-00168-08-TL | COUNTY<br>ILLINOIS | TOTAL SHEETS<br>39 | SHEET NO.<br>28 |
| FED. ROAD DIST. NO. 1    |                           | CONTRACT NO. 63484 |                    |                 |

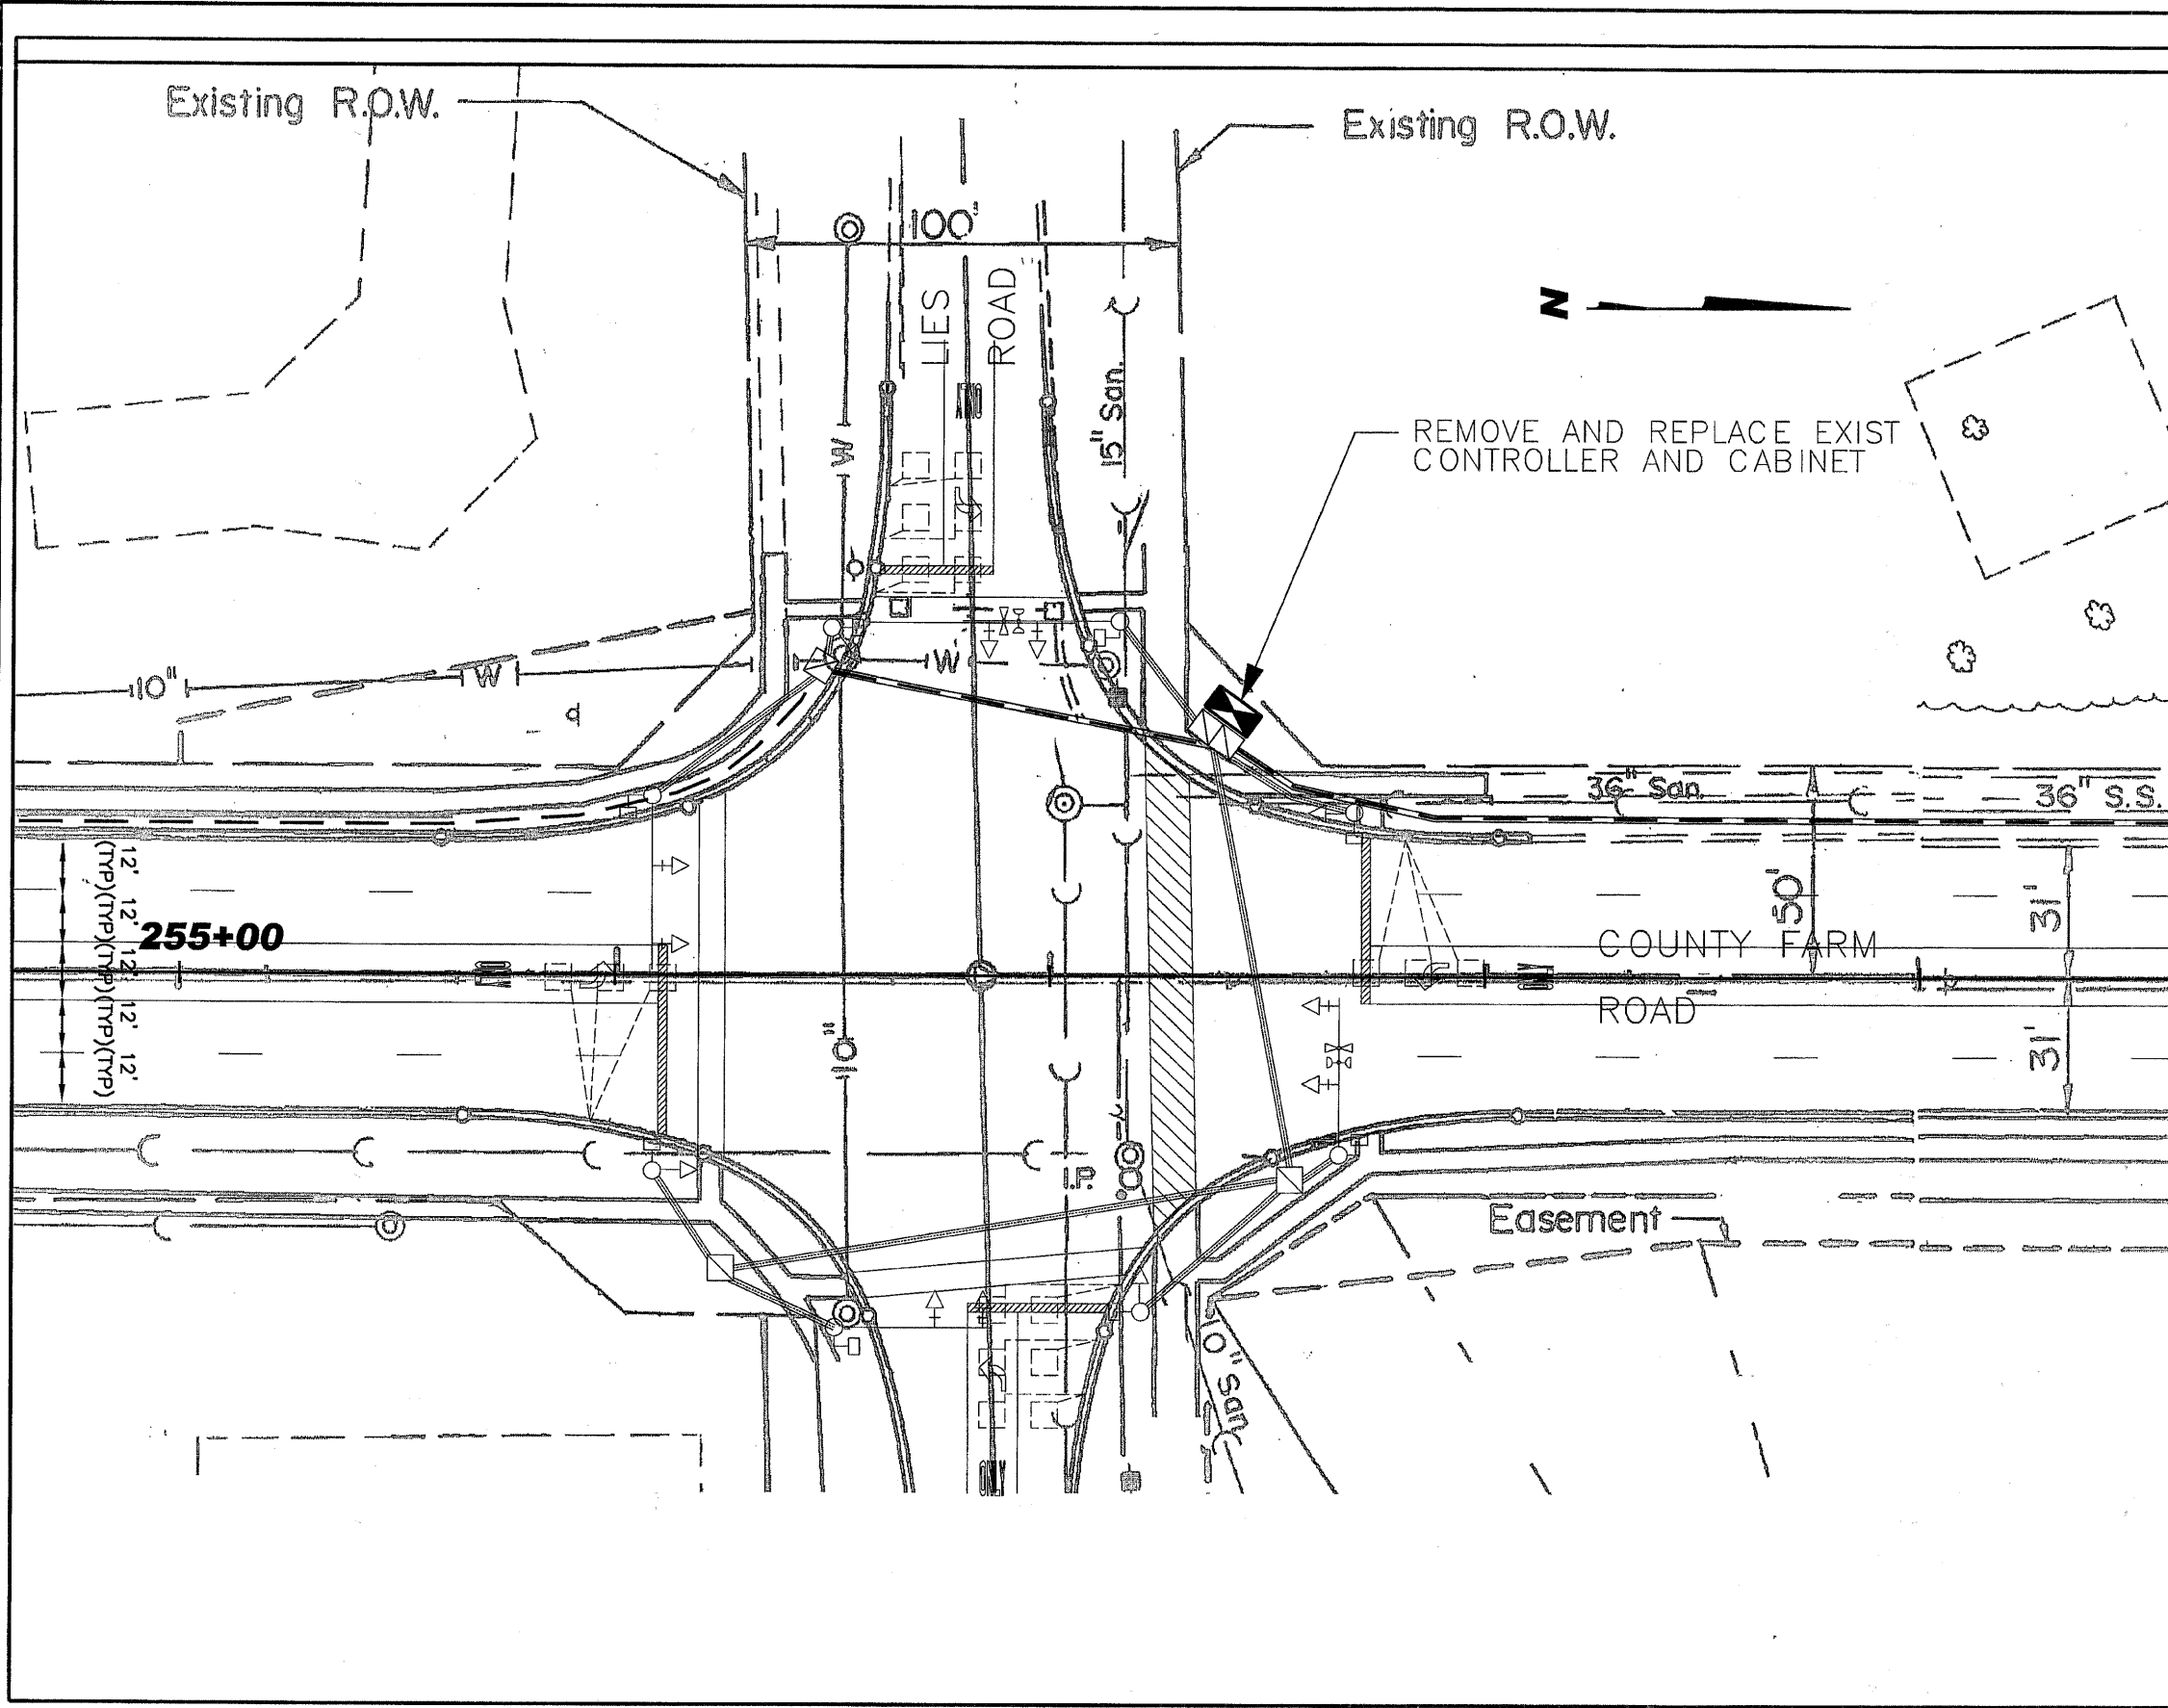

TRAFFIC SIGNAL EQUIPMENT  
REMOVAL SCHEDULE

1 EACH FULL-ACTUATED CONTROLLER  
AND TYPE IV CABINET

| REVISIONS |      |
|-----------|------|
| NAME      | DATE |
|           |      |
|           |      |
DUPAGE COUNTY DIVISION OF TRANSPORTATION  
  
**COUNTY FARM RD & LIES RD  
EXISTING AND PROPOSED  
TRAFFIC SIGNAL PLAN**  
SCALE: 1"=20'  
DATE: 4/23/10  
DRAWN BY: TH  
DESIGNED BY: TH  
CHECKED BY: DAZ