


F.A.P. RTE. 0369/ 0362	SECTION 09-00168-08-TL	COUNTY DU PAGE	TOTAL SHEETS 39	SHEET NO. 32
FED. ROAD DIST. NO. 1	ILLINOIS	CONTRACT NO. 63484		

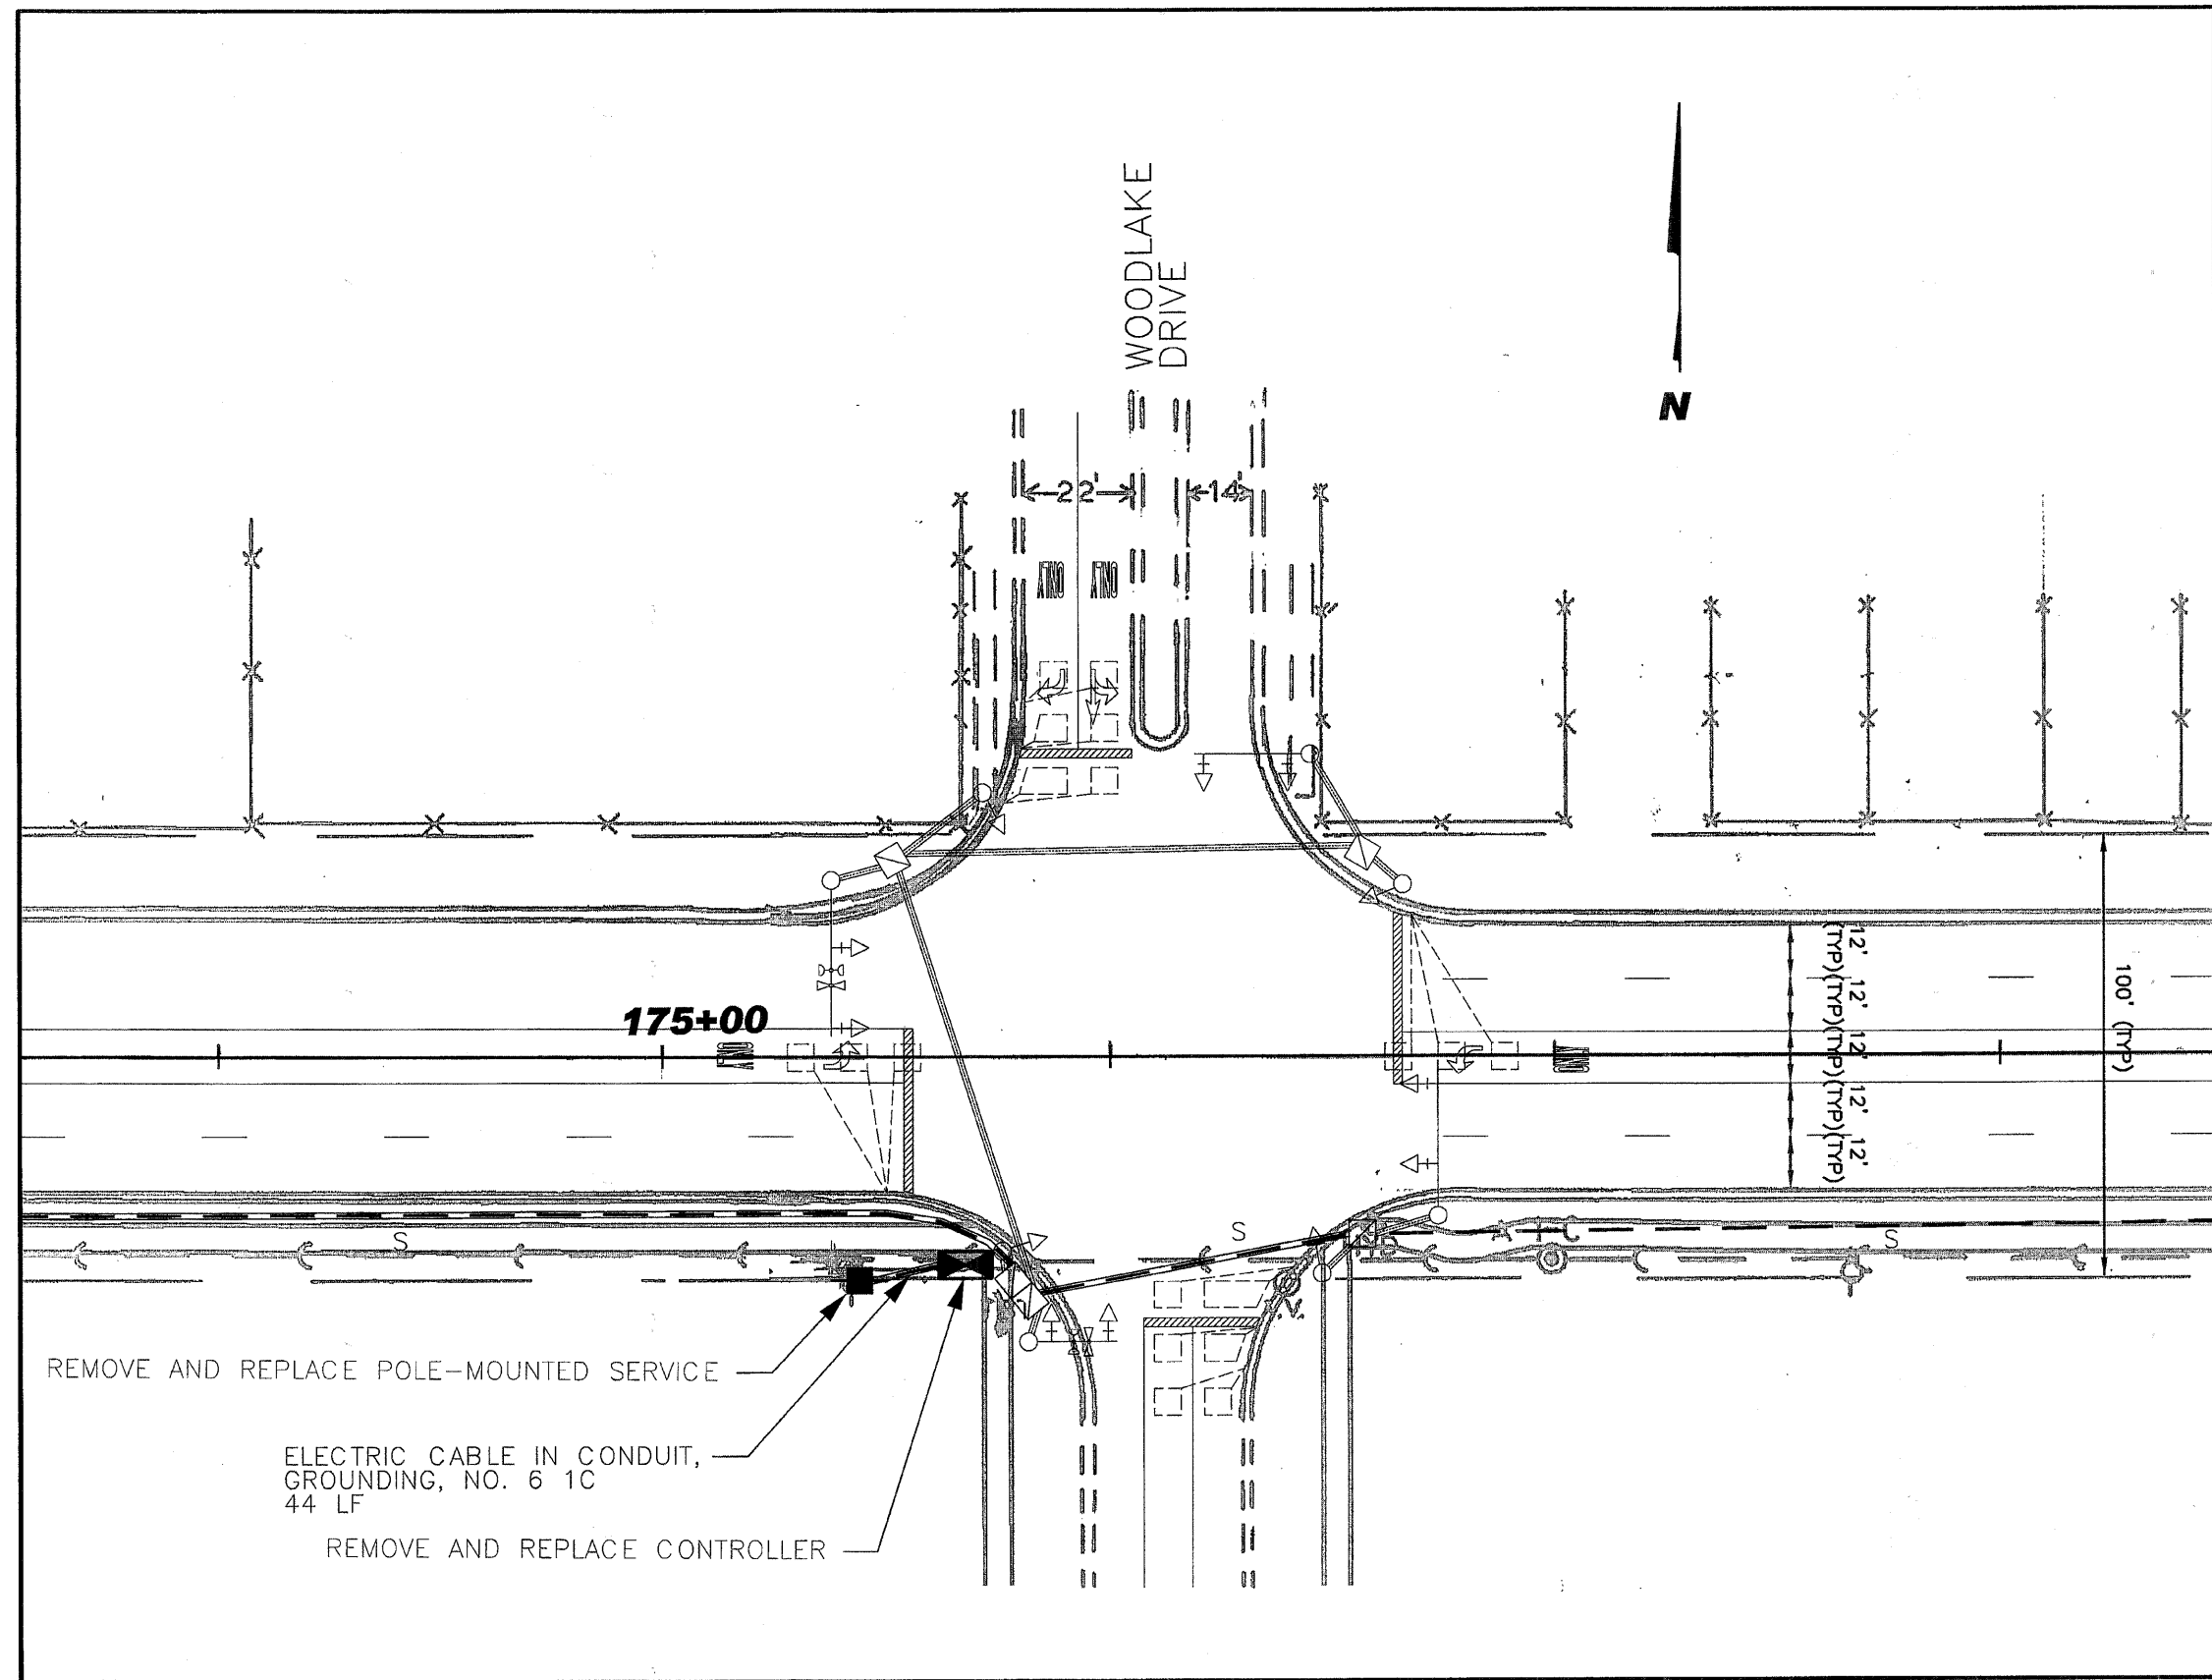

TRAFFIC SIGNAL EQUIPMENT  
REMOVAL SCHEDULE

- 1 EACH FULL-ACTUATED CONTROLLER AND TYPE IV CABINET
- 1 EACH SERVICE INSTALLATION, POLE MOUNT

REVISIONS	
NAME	DATE

DUPAGE COUNTY DIVISION OF TRANSPORTATION

**ARMY TRAIL RD & WOODLAKE RD  
EXISTING AND PROPOSED  
TRAFFIC SIGNAL PLAN**

SCALE: 1"=20'  
DATE: 4/23/10

DRAWN BY: TH  
DESIGNED BY: TH  
CHECKED BY: OAZ