
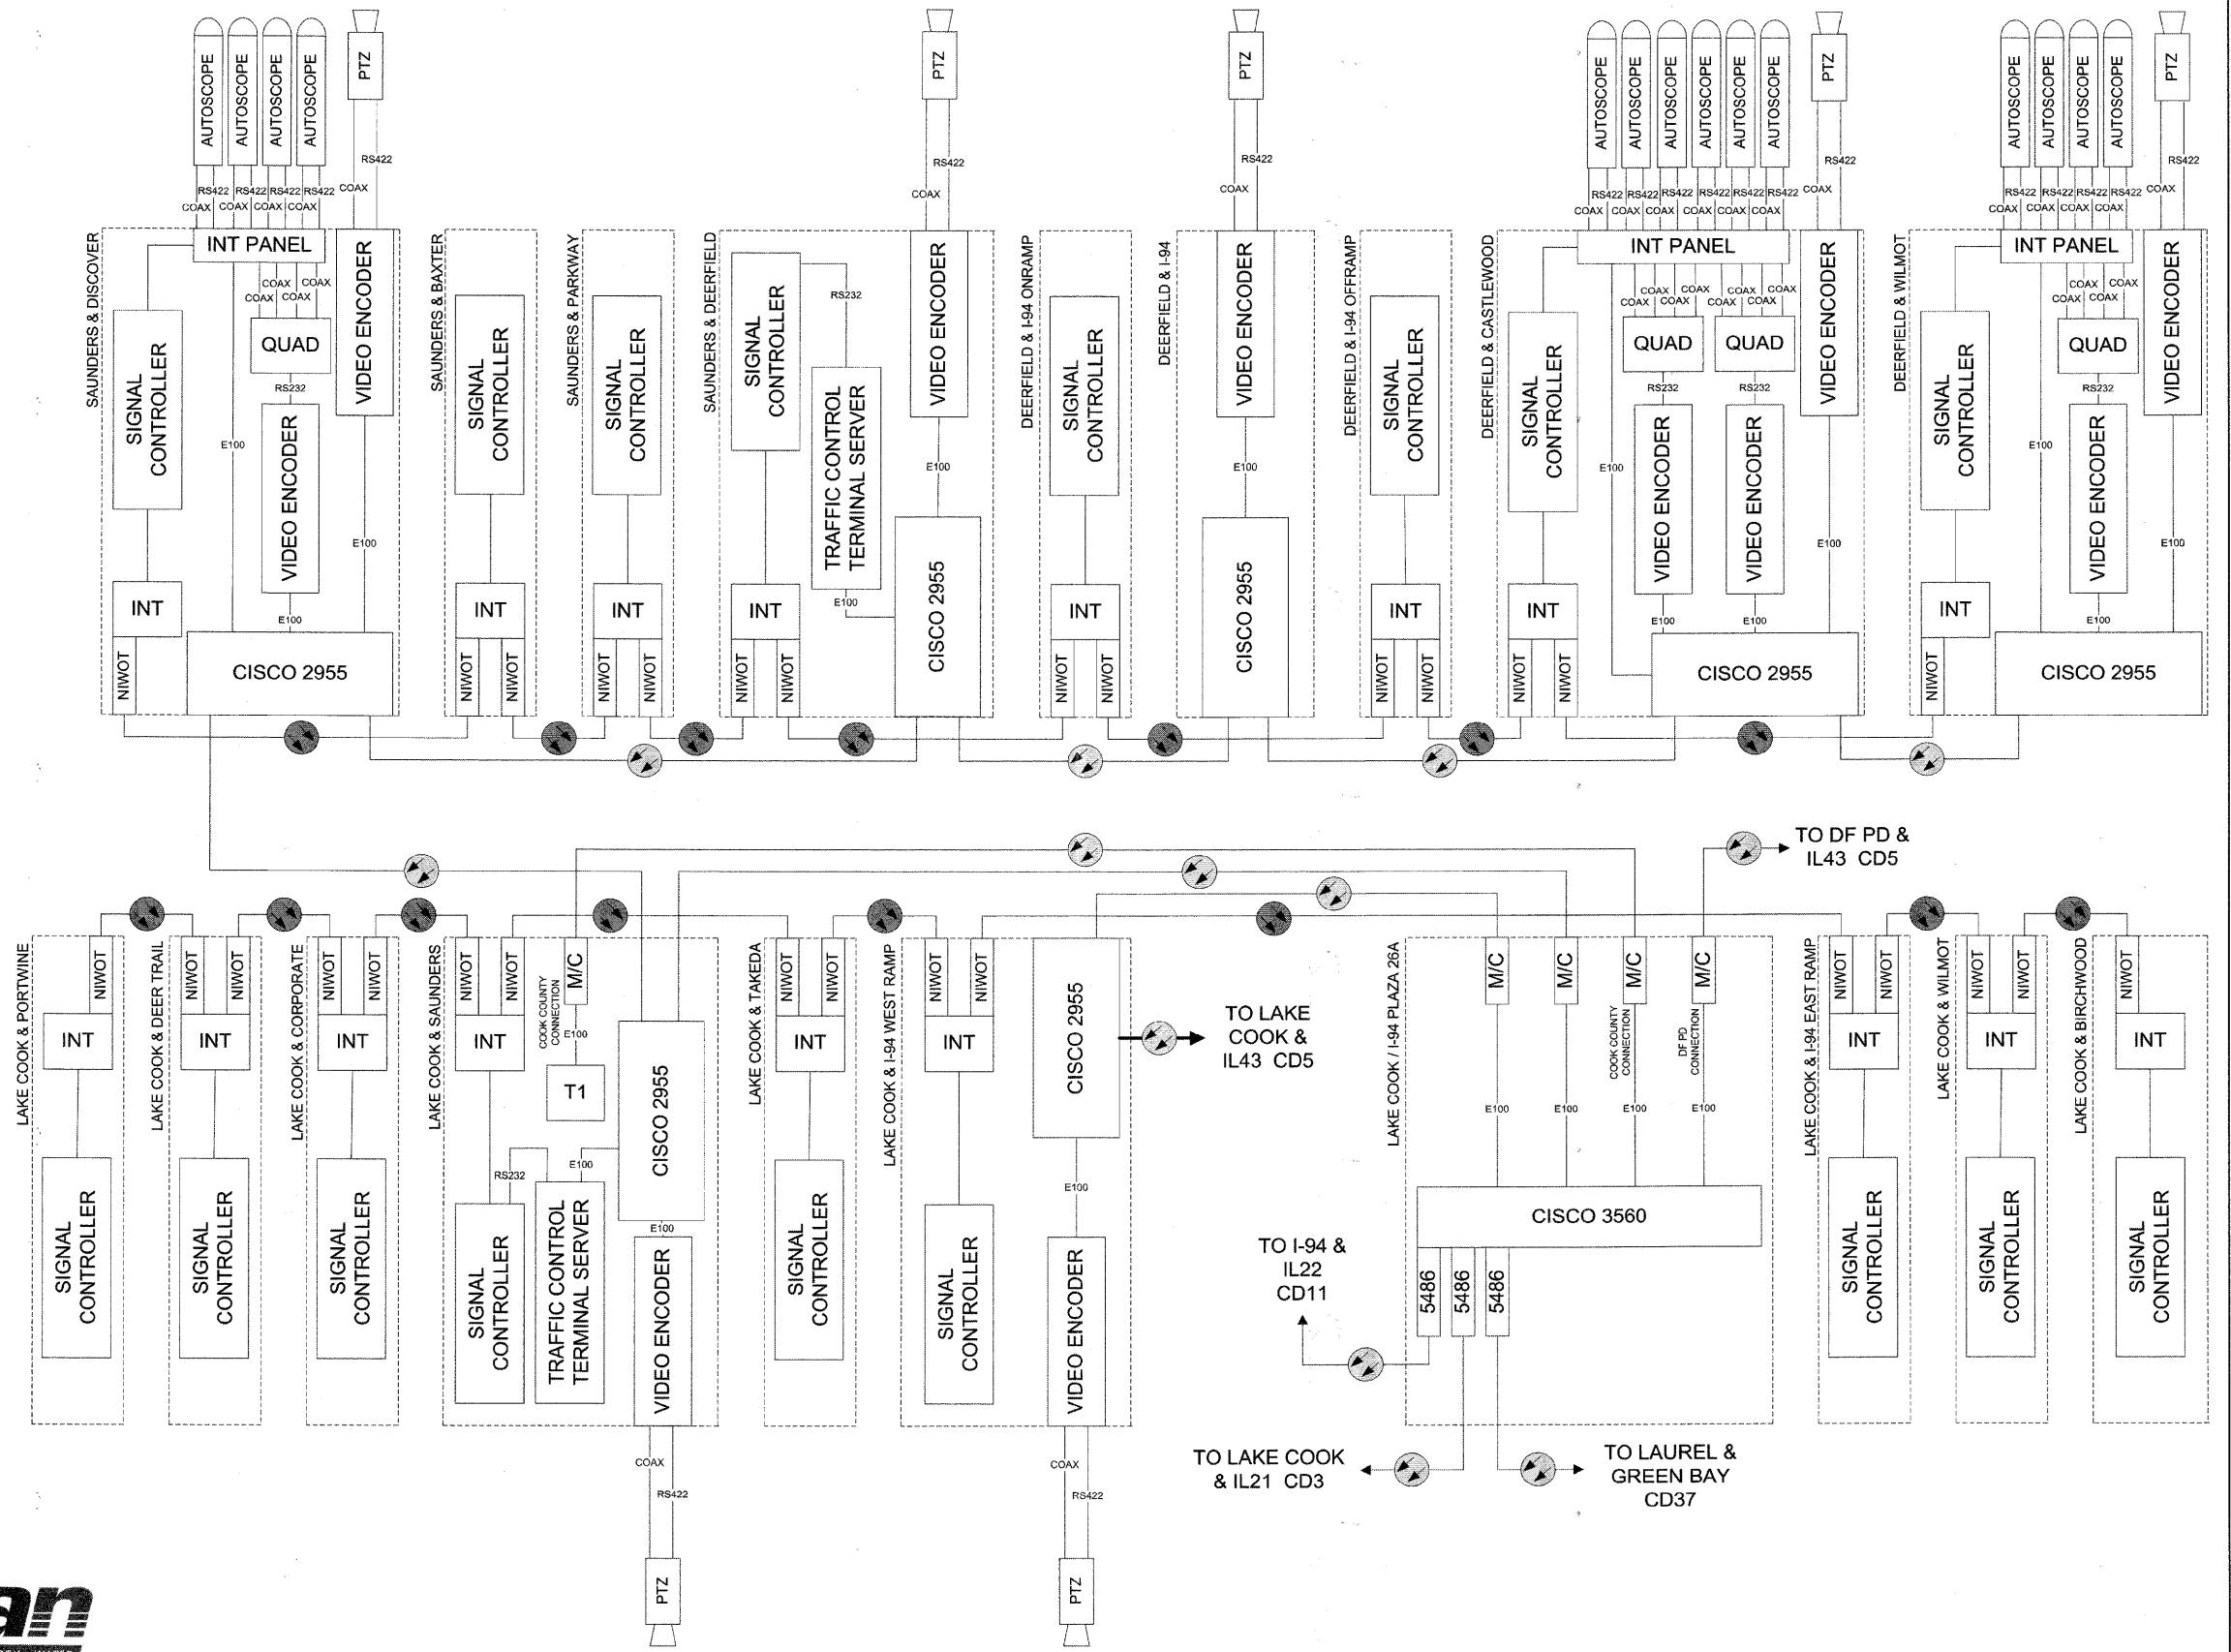


PROFILE SURVEYED \_\_\_\_\_ DATE \_\_\_\_\_  
 NOTE BOOK \_\_\_\_\_  
 NO. \_\_\_\_\_  
 STRUCTURE NOTATION DPKD \_\_\_\_\_  
 PLAN SURVEYED \_\_\_\_\_ DATE \_\_\_\_\_  
 NOTE BOOK \_\_\_\_\_  
 NO. \_\_\_\_\_  
 ALTIMETER CHECKED \_\_\_\_\_  
 EVID FILE NAME \_\_\_\_\_

**CHRISTOPHER B. BURKE ENGINEERING LTD.**  
 8515 West Hickory Road, Suite 600  
 Rosemont, Illinois 60018  
 (847) 823-0500

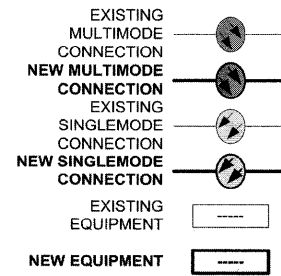

CABINET DETAIL 4  
I-94 & LAKE COOK

FILE NAME = N:\CDOT\09040771Traffic\DET_05.Cabinet Detail.dgn	USER NAME = FBARISO	DESIGNED - ABR	REVISED -	<b>STATE OF ILLINOIS DEPARTMENT OF TRANSPORTATION</b>	<b>CABINET DETAIL I-94 / LAKE COOK</b>	F.A.P. RTE.	SECTION	COUNTY	TOTAL SHEETS	SHEET NO.
PLOT SCALE =	CHECKED - MJT	REVISIED -	06-00924-00-TL			LAKE	76	65		
PLOT DATE = 5/3/2010	DATE - APRIL 30, 2010	REVISIED -	CONTRACT NO. 63485							

SCALE: SHEET NO. OF SHEETS STA. -- TO STA. --

ILLINOIS FED. AID PROJECT