


BY	DATE
SURVEYED	
NOTE BOOK	
TEMPLATE	
AREAS CHECKED	
NO.	

BY	DATE
SURVEYED	
NOTE BOOK	
TEMPLATE	
AREAS CHECKED	
NO.	

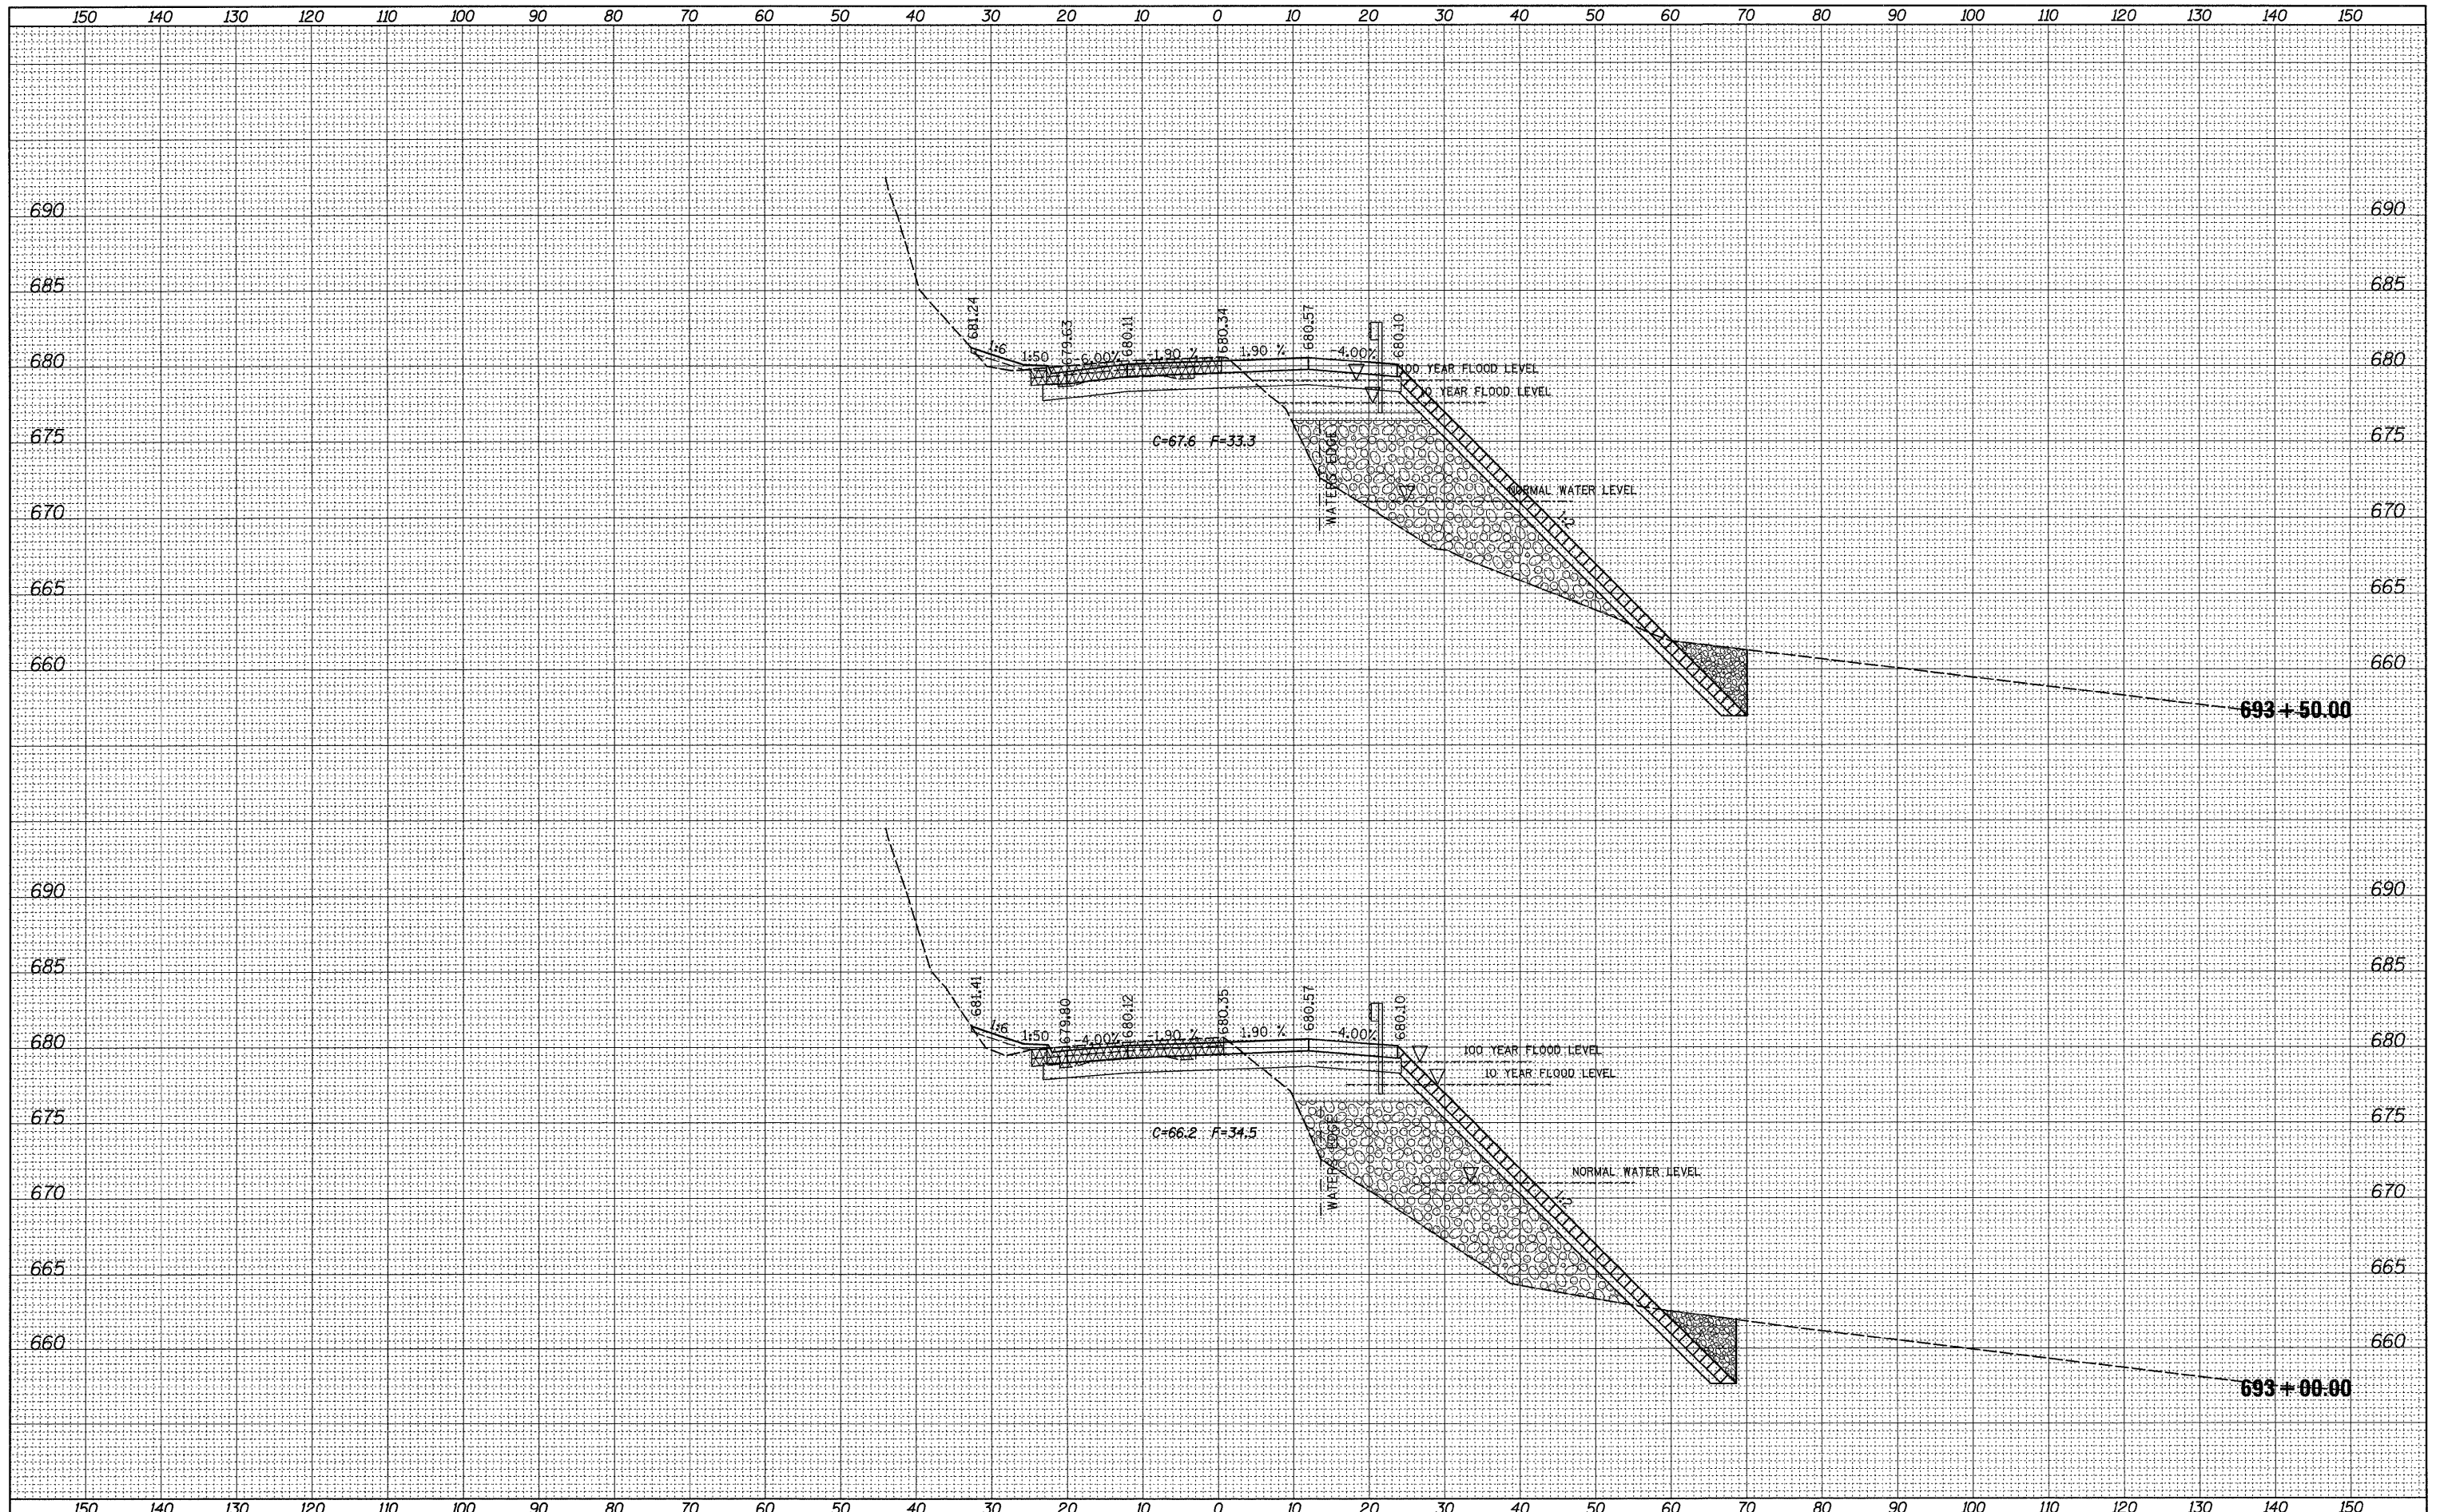

FILE NAME =	USER NAME = grantpm	DESIGNED -	REVISED -	STATE OF ILLINOIS DEPARTMENT OF TRANSPORTATION	IL ROUTE 2 CROSS-SECTIONS	F.A.P. RTE.	SECTION	COUNTY	TOTAL SHEETS	SHEET NO.
ca:\pw_work\FW100T\GRANTPM\dms31213\0206608.xml	td.dgn	DRAWN -	REVISED -			742	37R-4	OGLE	867	496
PLOT SCALE = 10.0000' / IN.	CHECKED -	REVISED -	REVISED -			CONTRACT NO. 64E17				
PLOT DATE = Tue Mar 30 14:02:39 2010	DATE -	REVISED -	REVISED -			ILLINOIS FED. AID PROJECT				
					SCALE:	SHEET NO.	OF SHEETS	STA. 693+00.00 TO STA. 693+50.00		