


FINAL SURVEY	DATE
SURVEYED	BY
TEMPLATE	
NOTE BOOK	
AREAS	
AREAS CHECKED	
NO.	

ORIGINAL SURVEY	DATE
SURVEYED	BY
TEMPLATE	
NOTE BOOK	
AREAS	
AREAS CHECKED	
NO.	

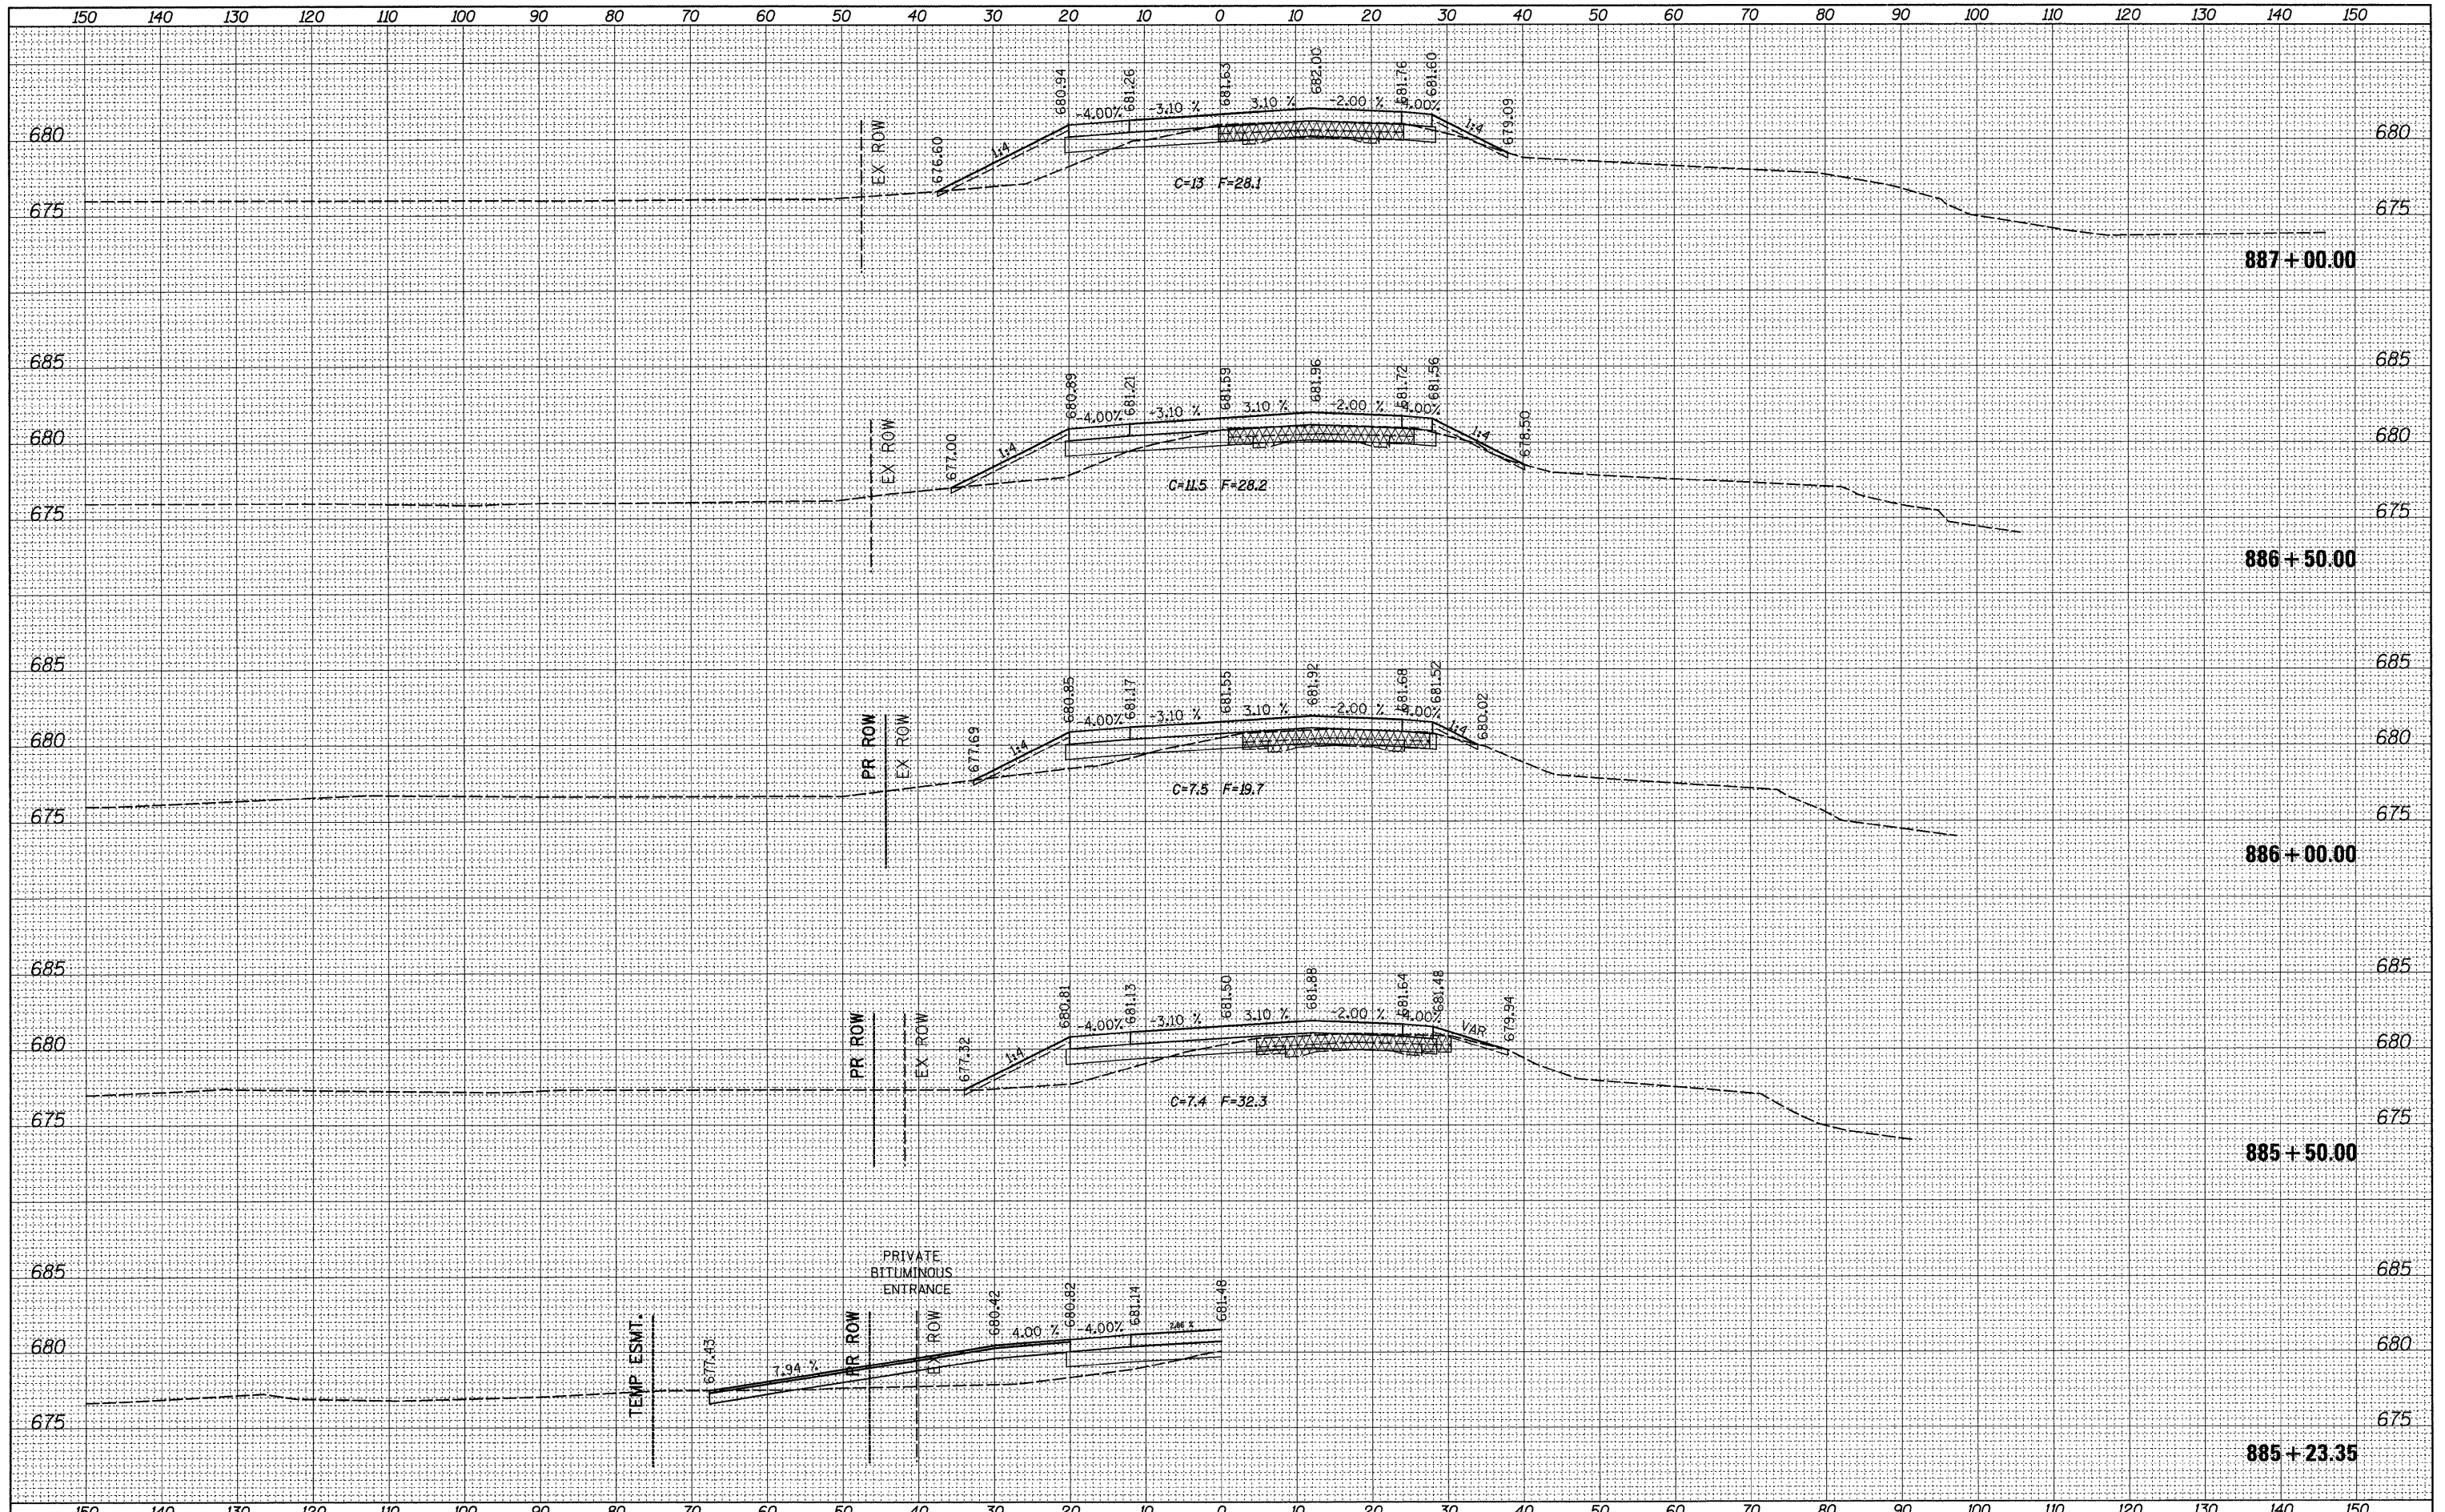

FILE NAME =	USER NAME = grantpm	DESIGNED -	REVISED -	STATE OF ILLINOIS DEPARTMENT OF TRANSPORTATION	IL ROUTE 2 CROSS-SECTIONS				F.A.P. RTE.	SECTION	COUNTY	TOTAL SHEETS	SHEET NO.
as:\work\p\dot\grantpm\dms31213\0206600\msh2.dgn		DRAWN -	REVISED -		742	37R-4	OGLE	867	655				
PLOT SCALE = 10,0000' / IN.		CHECKED -	REVISED -		SCALE: SHEET NO. OF SHEETS STA. 885+23.35 TO STA. 887+00.00				CONTRACT NO. 64E17				
PLOT DATE = Tue Mar 30 14:49:25 2010		DATE -	REVISED -		ILLINOIS FED. AID PROJECT								