


DATE	
BY	
FINAL SURVEY	SURVEYED
NOTE BOOK	PLOTTED
NO.	TEMPLATE
	AREAS CHECKED

DATE	
BY	
ORIGINAL SURVEY	SURVEYED
NOTE BOOK	PLOTTED
NO.	TEMPLATE
	AREAS CHECKED

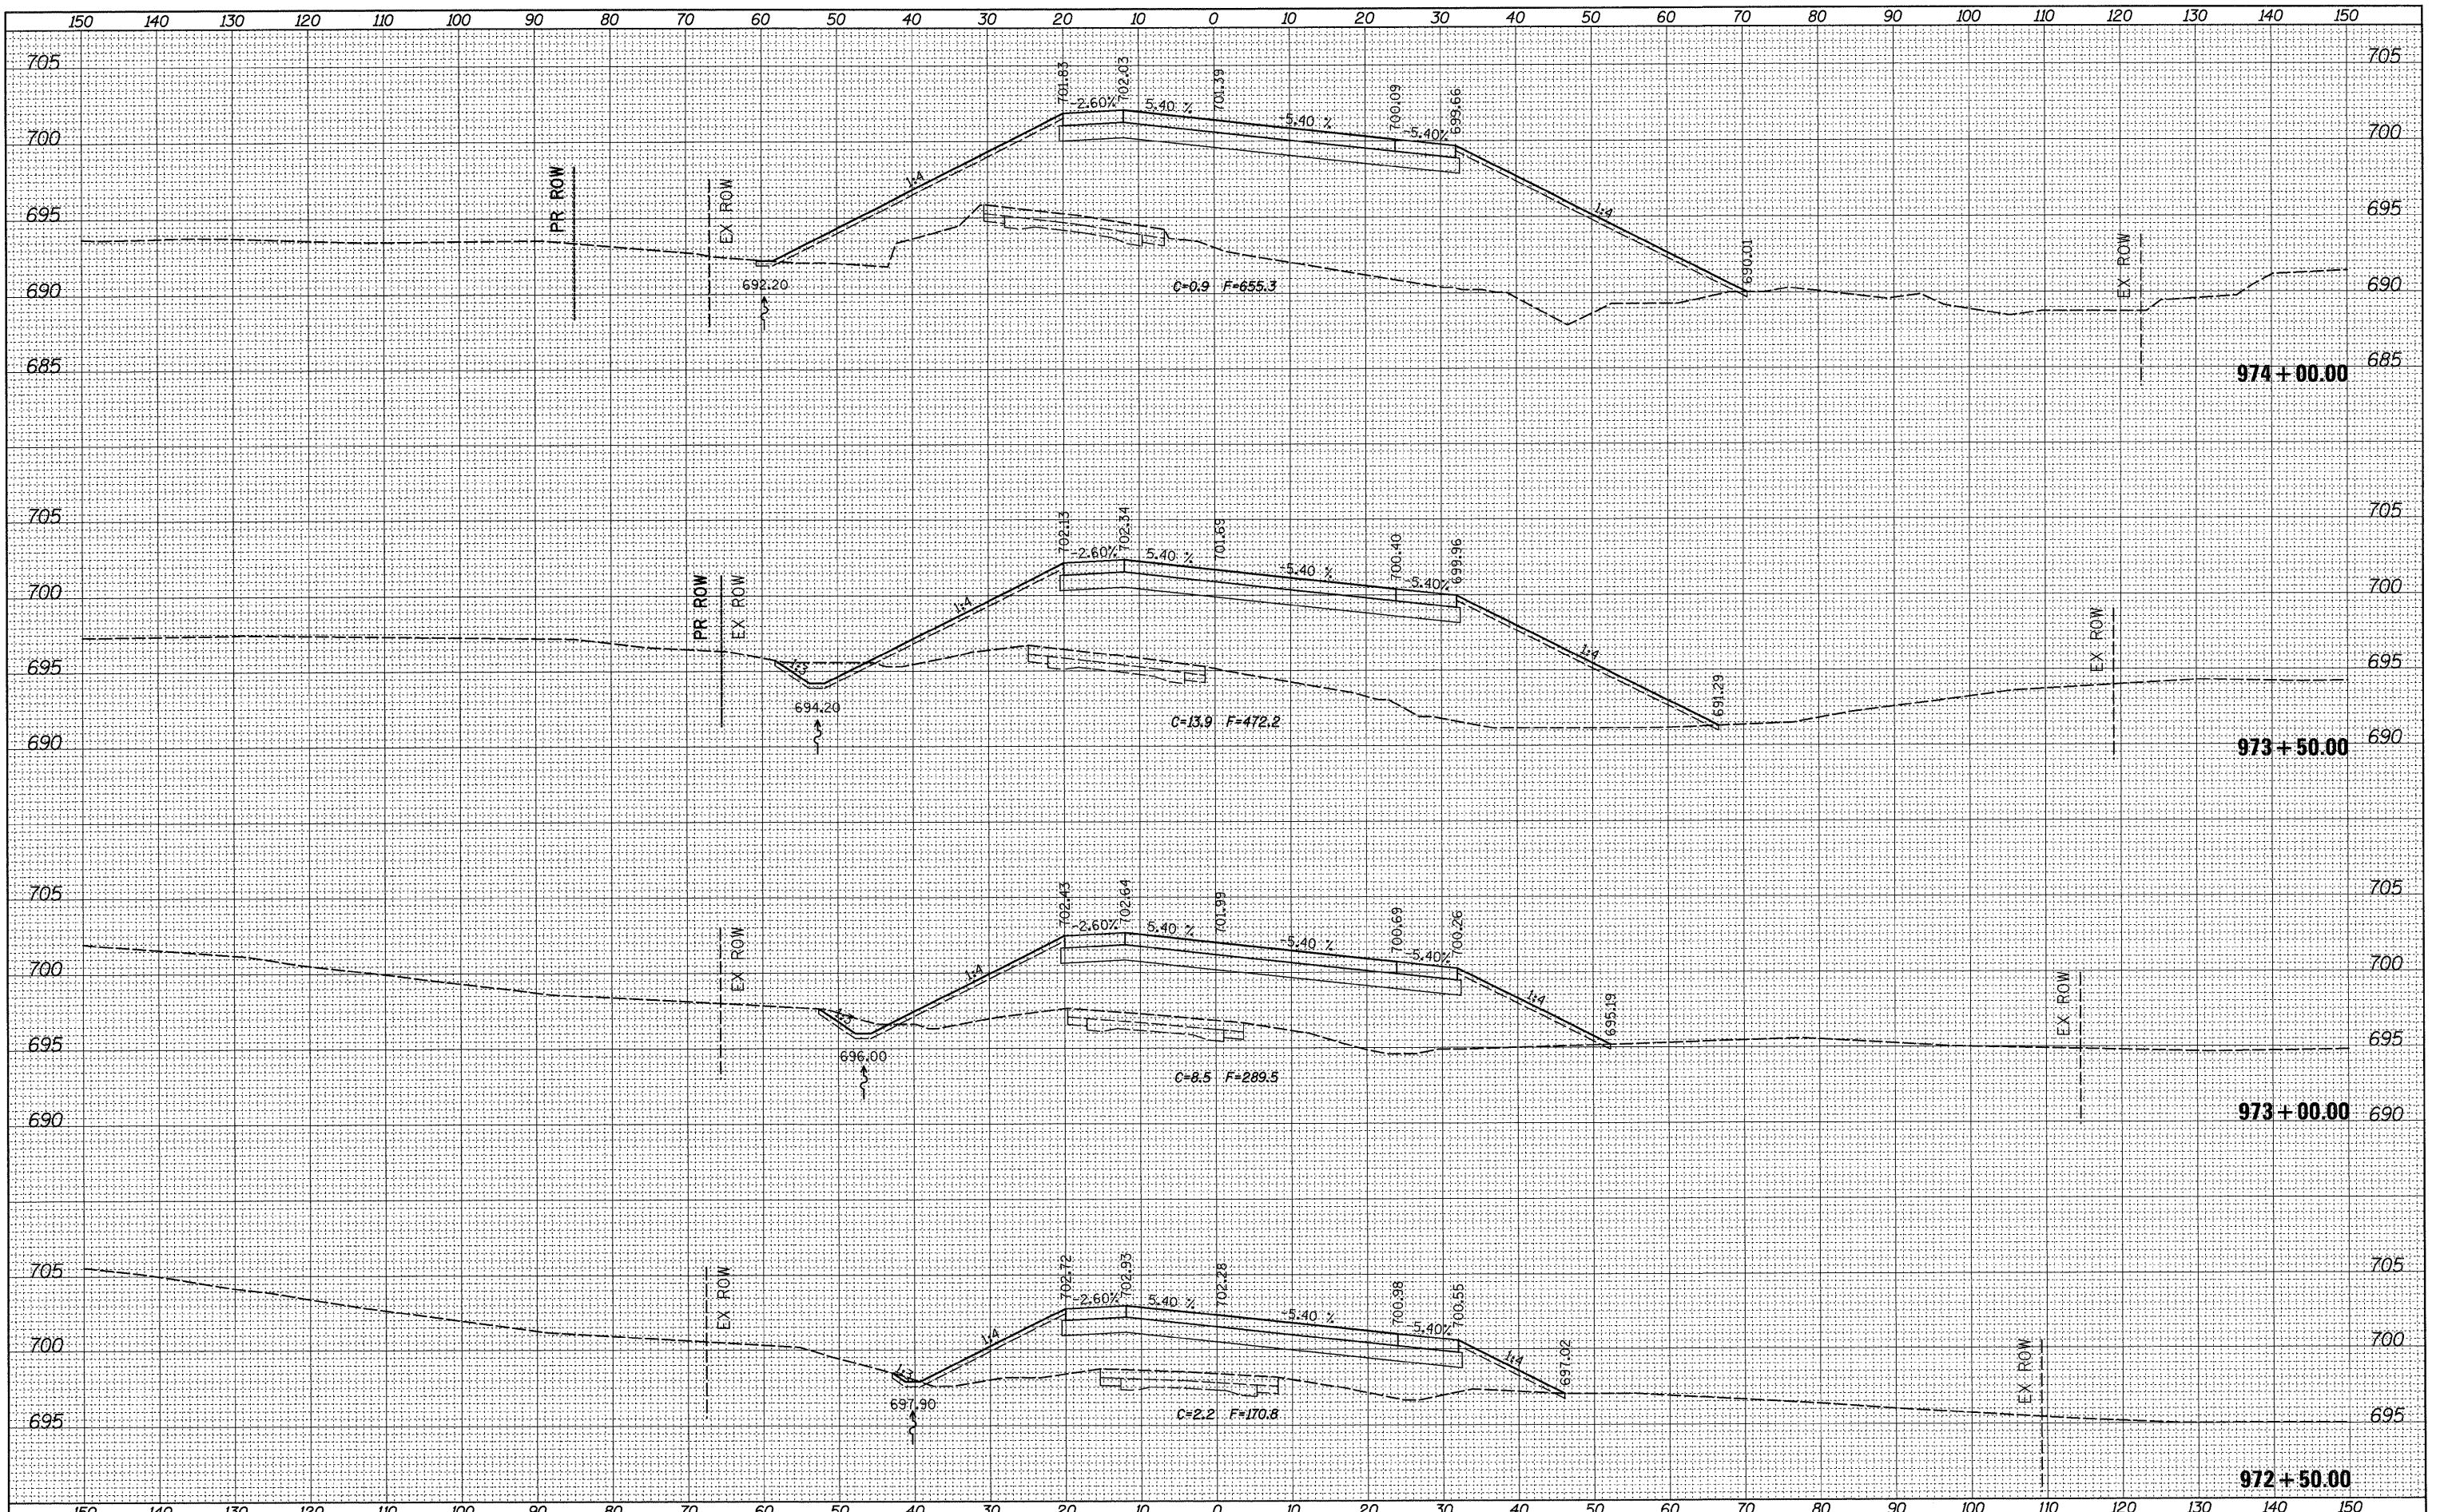

FILE NAME =	USER NAME = grantpm	DESIGNED -	REVISED -	<p align="center">STATE OF ILLINOIS DEPARTMENT OF TRANSPORTATION</p> <p align="center">IL ROUTE 2 CROSS-SECTIONS</p>	F.A.P. RTE.	SECTION	COUNTY	TOTAL SHEETS	SHEET NO.
as:\pw\work\pwsdot\grantpm\dms31213\0206608\msk2.dgn	PLOT SCALE = 10,0000' / IN.	DRAWN -	REVISED -		742	37R-4	OGLE	867	722
PLOT DATE = Tue Mar 30 14:50:42 2010	DATE -	CHECKED -	REVISED -		CONTRACT NO. 64E17		ILLINOIS FED. AID PROJECT		
		DATE -	REVISED -		SCALE:	SHEET NO.	OF SHEETS	STA. 972+50.00	TO STA. 974+00.00