


S:\GEN-DRAFT-STD&PLNS-SOUAD14-BRIDGE CONTRACTS-STEEL\_BEAM\_REP-68976 SN090-0091-SN.090-0091\_PinecrestDr\_ovr1-74.dgn

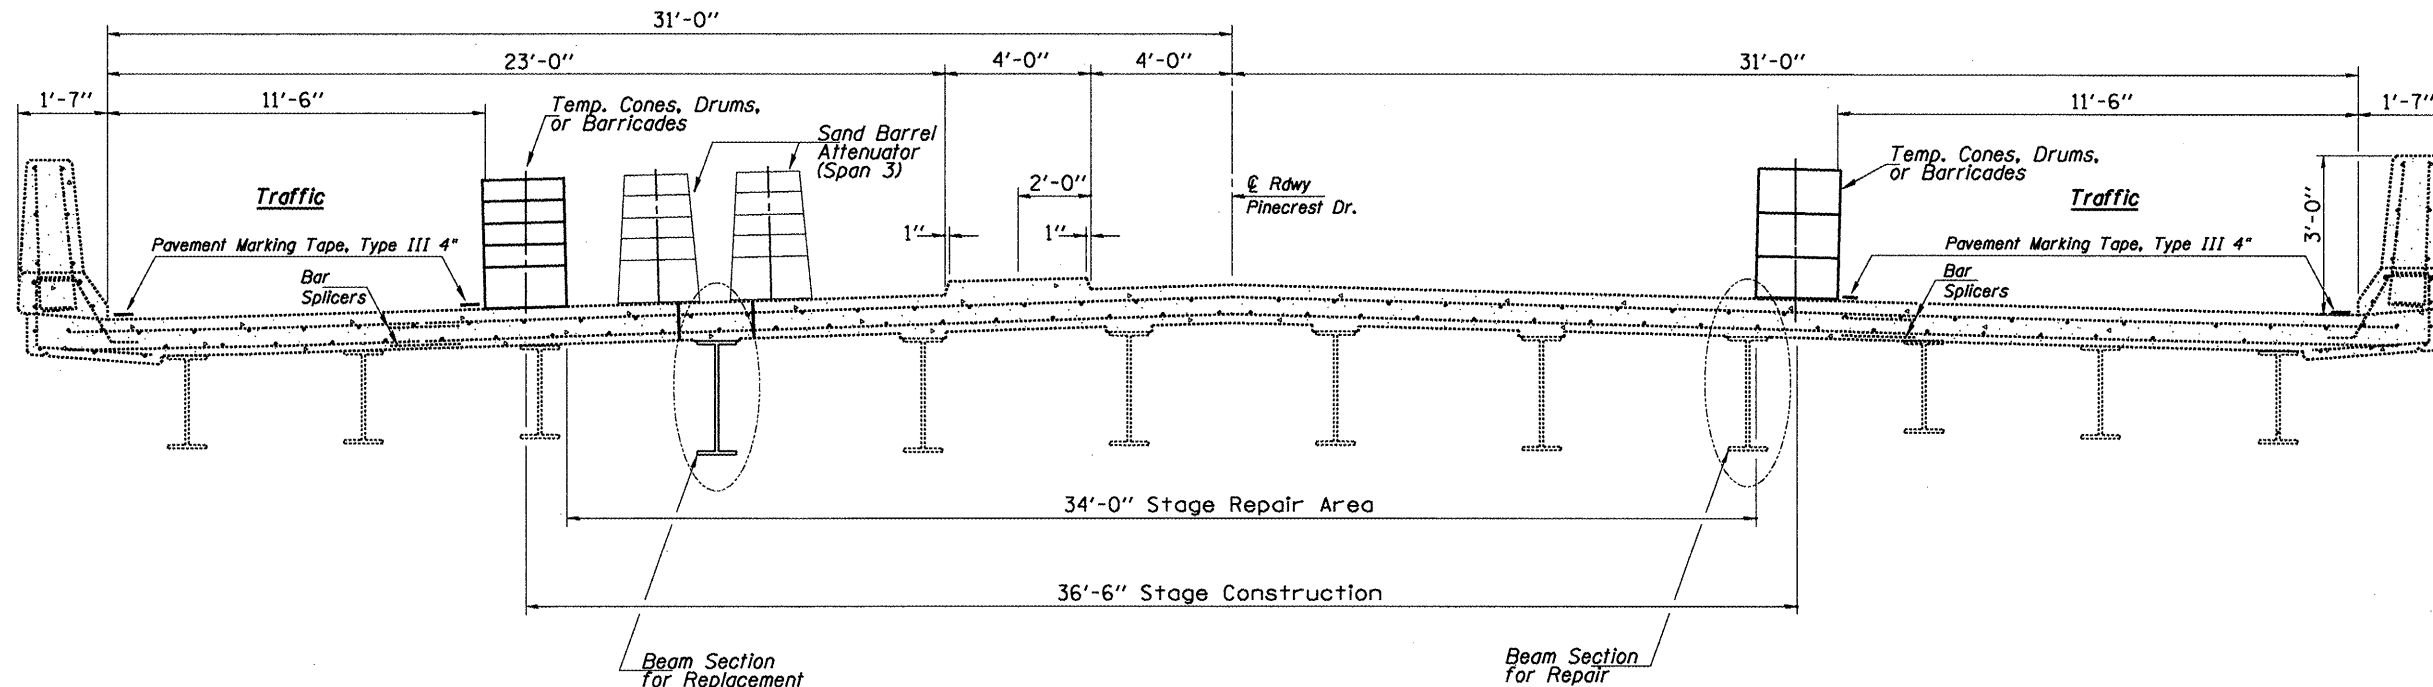

**STAGE I CROSS SECTION**  
(Looking North)

**SYMBOLS**

- Cones, Drums, or Barricades
- Pavement Marking Tape Type III, 4"
- Sand Barrel Attenuator

**NOTES**

Refer to Highway Standards 701406 & 701601 in conjunction with this sheet for exact placement of traffic management devices and other clarifications as construction staging symbols and dimensioning were duplicated off of these standards.

Temporary Pavement Marking Tape, Type III 4" shall be placed throughout the taper and alongside the work area as shown in the plans.

SN. 090-0091 PINECREST  
DRIVE OVER I-74

FILE NAME =	USER NAME = jonesca	DESIGNED - CEJ	REVISED - ---	<b>STATE OF ILLINOIS DEPARTMENT OF TRANSPORTATION</b>	<b>PROPOSED TRAFFIC CONTROL</b>				F.A.I. RTE.	SECTION	COUNTY	TOTAL SHEETS	SHEET NO.
SN.090-0091 Straighten&Strengthen.dgn		DRAWN - CEJ	REVISED - ---		SCALE: -----	SHEET NO. -- OF --- SHEETS	STA. ----- TO STA. -----	74	[90-14HB-(BR)]I	TAZEWELL	17	8	
		CHECKED - ---	REVISED - ---					STEEL BEAMS REP./REPL.		CONTRACT NO. 68976			
		DATE - 04/05/2010	REVISED - ---					FED. ROAD DIST. NO. 4 [ILLINOIS] FED. AID PROJECT					