




S:\GEN-DRAFT-STD&PLN-SOUAD14-BRIDGE CONTRACTS-STEEL BEAM REP-68976 SN090-0091-PINECRESTDR.ovr I-74.dgn

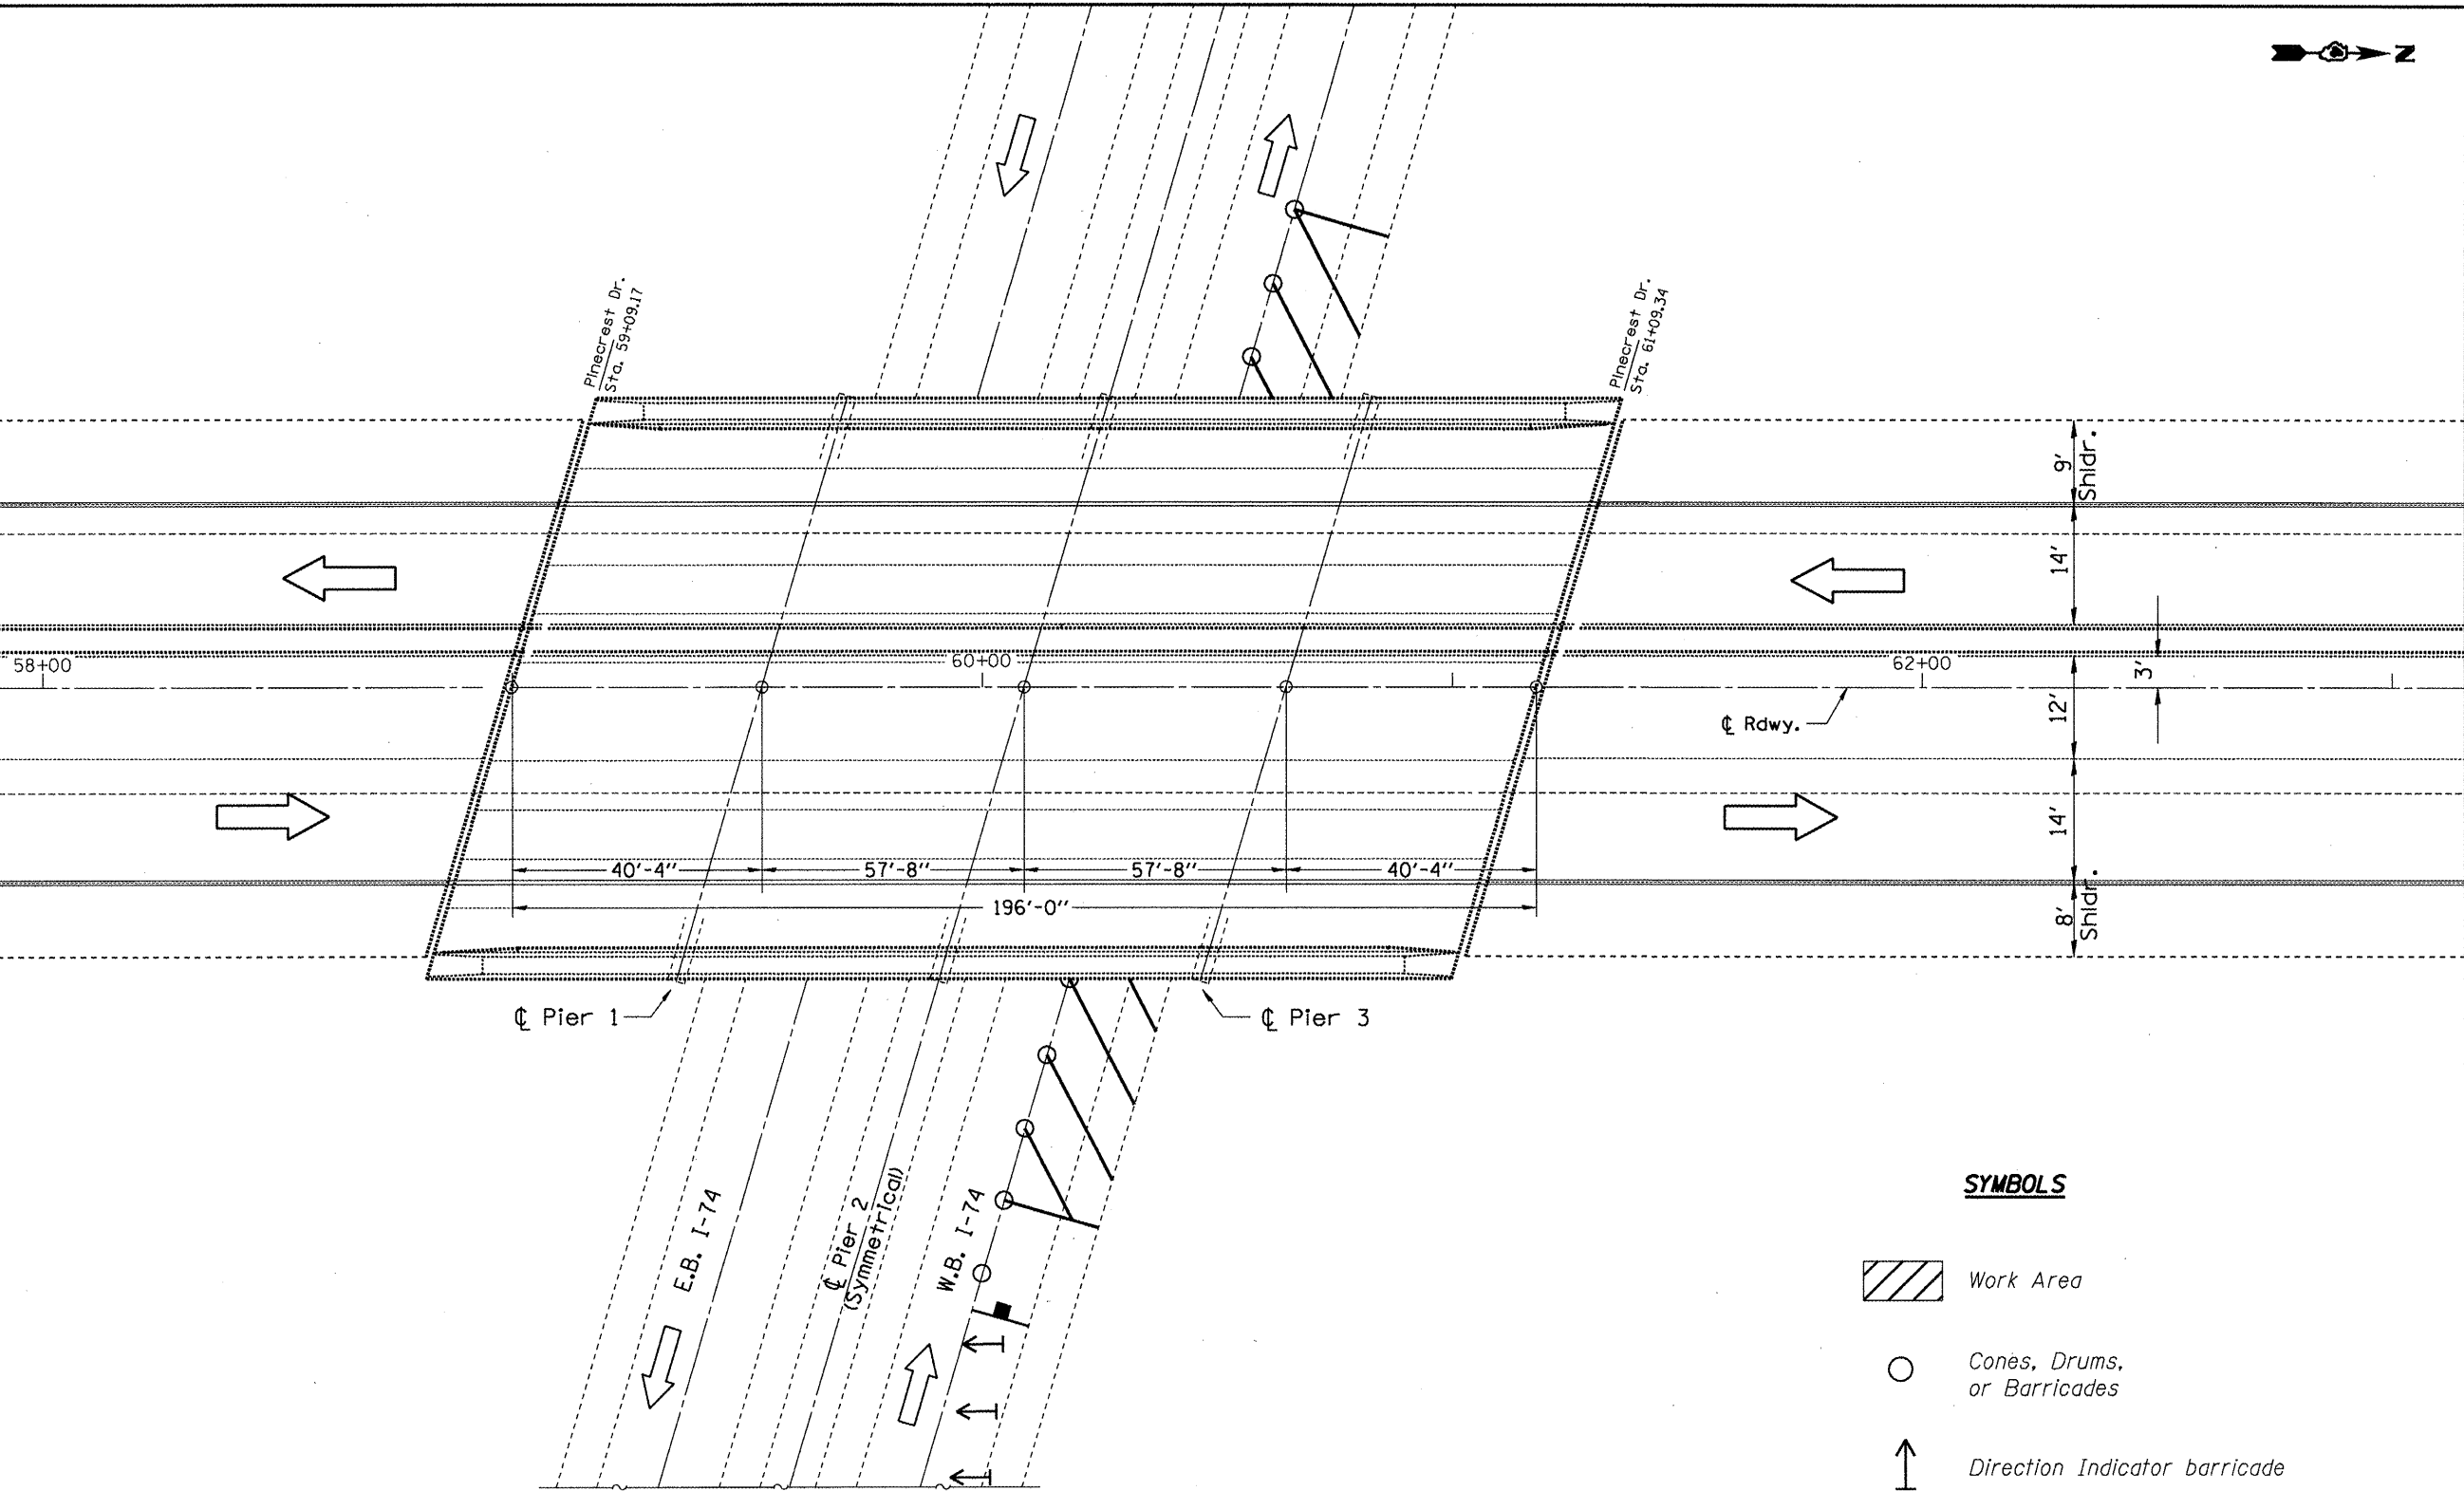

STAGE II PLAN
(Phase II)

NOTES
Refer to Highway Standards 701406 in conjunction with this sheet for exact placement of traffic management devices and other clarifications as construction staging symbols and dimensioning were duplicated off of these standards.
Speed Indicator Signs shall be required and activated for each closed lane on I-74.

FILE NAME =	USER NAME = jonesce	DESIGNED - CEJ	REVISED -
SN.090-0091 Straighten&Strengthen.dgn		DRAWN - CEJ	REVISED -
	PLOT SCALE = 1/83.7051" / IN.	CHECKED -	REVISED -
	PLOT DATE = 5/18/2010	DATE -	REVISED -

STATE OF ILLINOIS
DEPARTMENT OF TRANSPORTATION

PROPOSED TRAFFIC CONTROL

SCALE: _____ SHEET NO. ____ OF ____ SHEETS STA. _____ TO STA. _____

F.A.I. RTE.	SECTION	COUNTY	TOTAL SHEETS	SHEET NO.
74	[90-14HB-(BR)]I	TAZEWELL	17	9
STEEL BEAMS REP./REPL.		CONTRACT NO. 68976		
FED. ROAD DIST. NO. 4 ILLINOIS FED. AID PROJECT				

SN. 090-0091 PINECREST
DRIVE OVER I-74