


EXISTING TYPICAL CROSS SECTION

F.A.S. 1514 (IL ROUTE 10)

STATION TO STATION
336+00.00 342+00.00

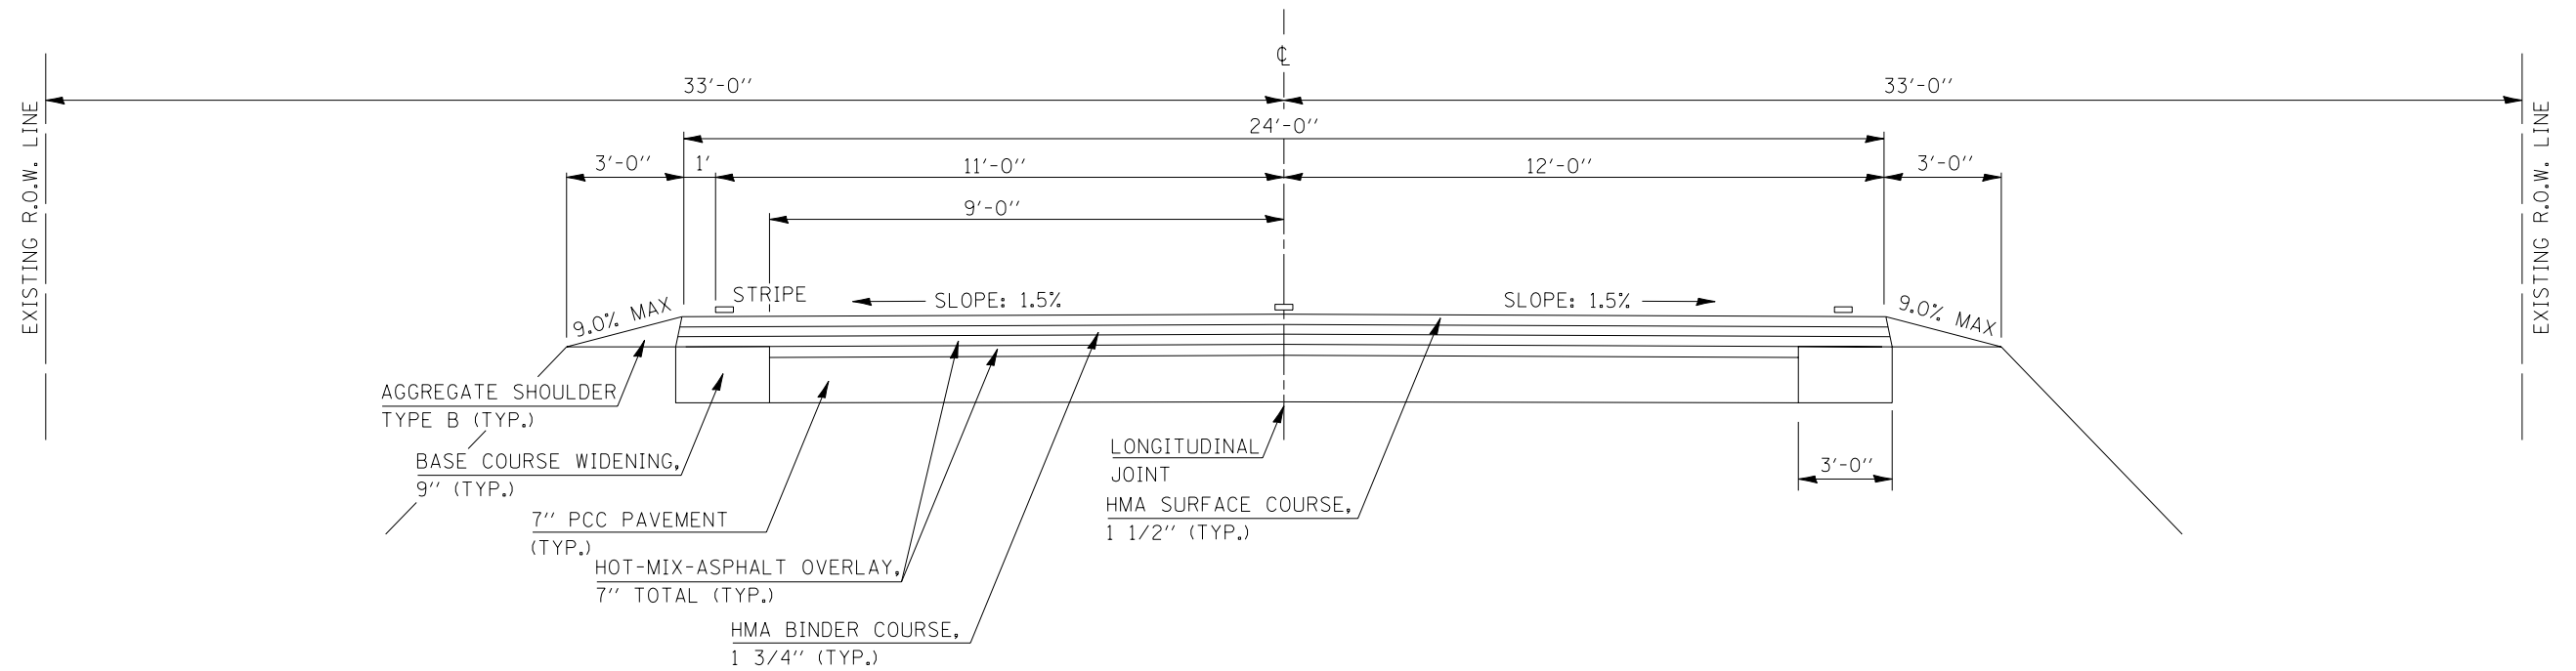

FILE NAME =	USER NAME = blockrt	DESIGNED -	REVISED -
ct:\pw\work\p\dot\blockrt\d0132092\0570701-shr-Typical.dgn		DRAWN -	REVISED -
		CHECKED -	REVISED -
		DATE -	REVISED -

STATE OF ILLINOIS
DEPARTMENT OF TRANSPORTATION

TYPICAL CROSS SECTION			
SCALE:	SHEET NO.	OF SHEETS	STA. TO STA.

F.A.S. RTE.	SECTION	COUNTY	TOTAL SHEETS	SHEET NO.
1514	4CR	CHAMPAIGN	29	5
CONTRACT NO. 70701				
ILLINOIS FED. AID PROJECT				