


DATE	
BY	
SURVEYED	
PLOTTED	
TEMPLATE	
AREAS	
CHECKED	
FINAL SURVEY	
NOTE BOOK	
NO.	

DATE	
BY	
SURVEYED	
PLOTTED	
TEMPLATE	
AREAS	
CHECKED	
ORIGINAL SURVEY	
NOTE BOOK	
NO.	

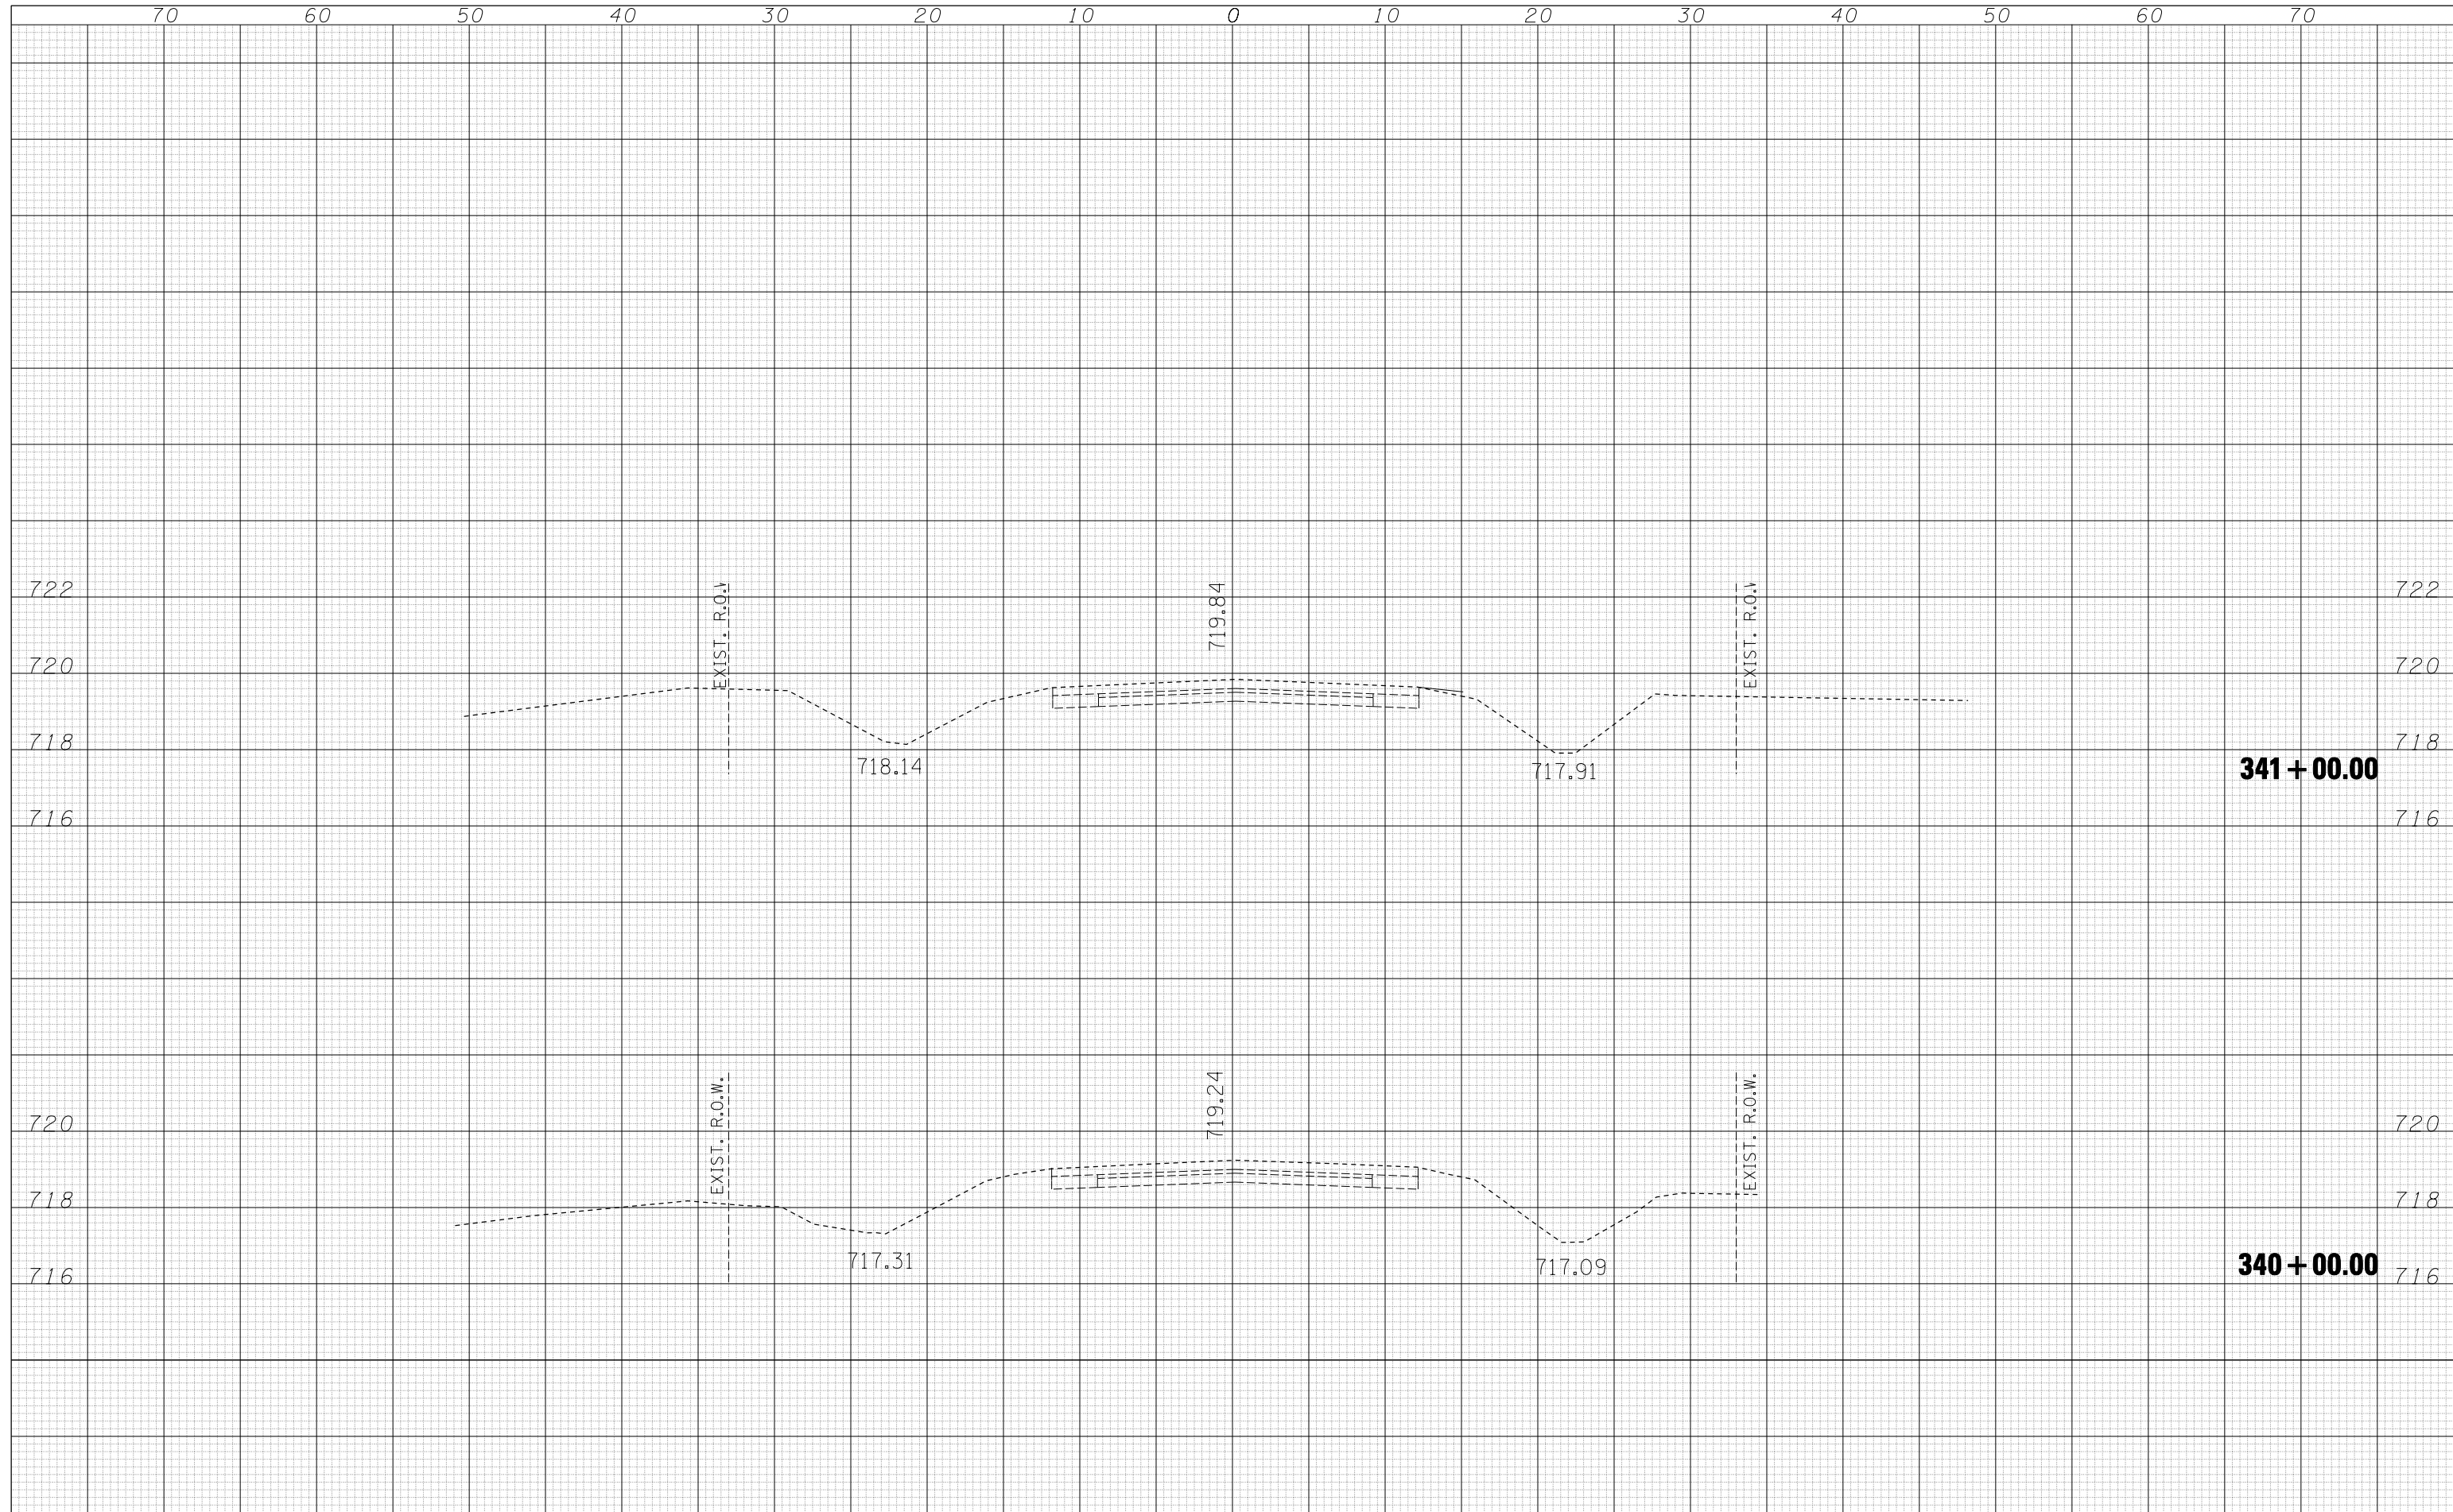

FILE NAME = c:\pwork\pwidot\BLACKRT\0132092\0570701-sh-xssht.dgn

USER NAME = blackrt	DESIGNED -	REVISIED -
	DRAWN -	REVISIED -
PLOT SCALE = 10.0005' / IN.	CHECKED -	REVISIED -
PLOT DATE = 3/30/2010	DATE -	REVISIED -

**STATE OF ILLINOIS  
DEPARTMENT OF TRANSPORTATION**

SCALE: SHEET NO. OF SHEETS STA. 340+00.00 TO STA. 341+00.00

F.A.S. RTE.	SECTION	COUNTY	TOTAL SHEETS	SHEET NO.
1514	4CR	Champaign	29	29
			CONTRACT NO.	70701
ILLINOIS FED. AID PROJECT				