


PAVEMENT MARKING LEGEND	
①	PREFORMED PLASTIC PAVEMENT MARKING, TYPE B, INLAID - LINE 5"
⊗	W PAVEMENT MARKING, WHITE
⊗	Y PAVEMENT MARKING, YELLOW
◆	RAISED REFLECTIVE PAVEMENT MARKER (TWO -WAY AMBER)

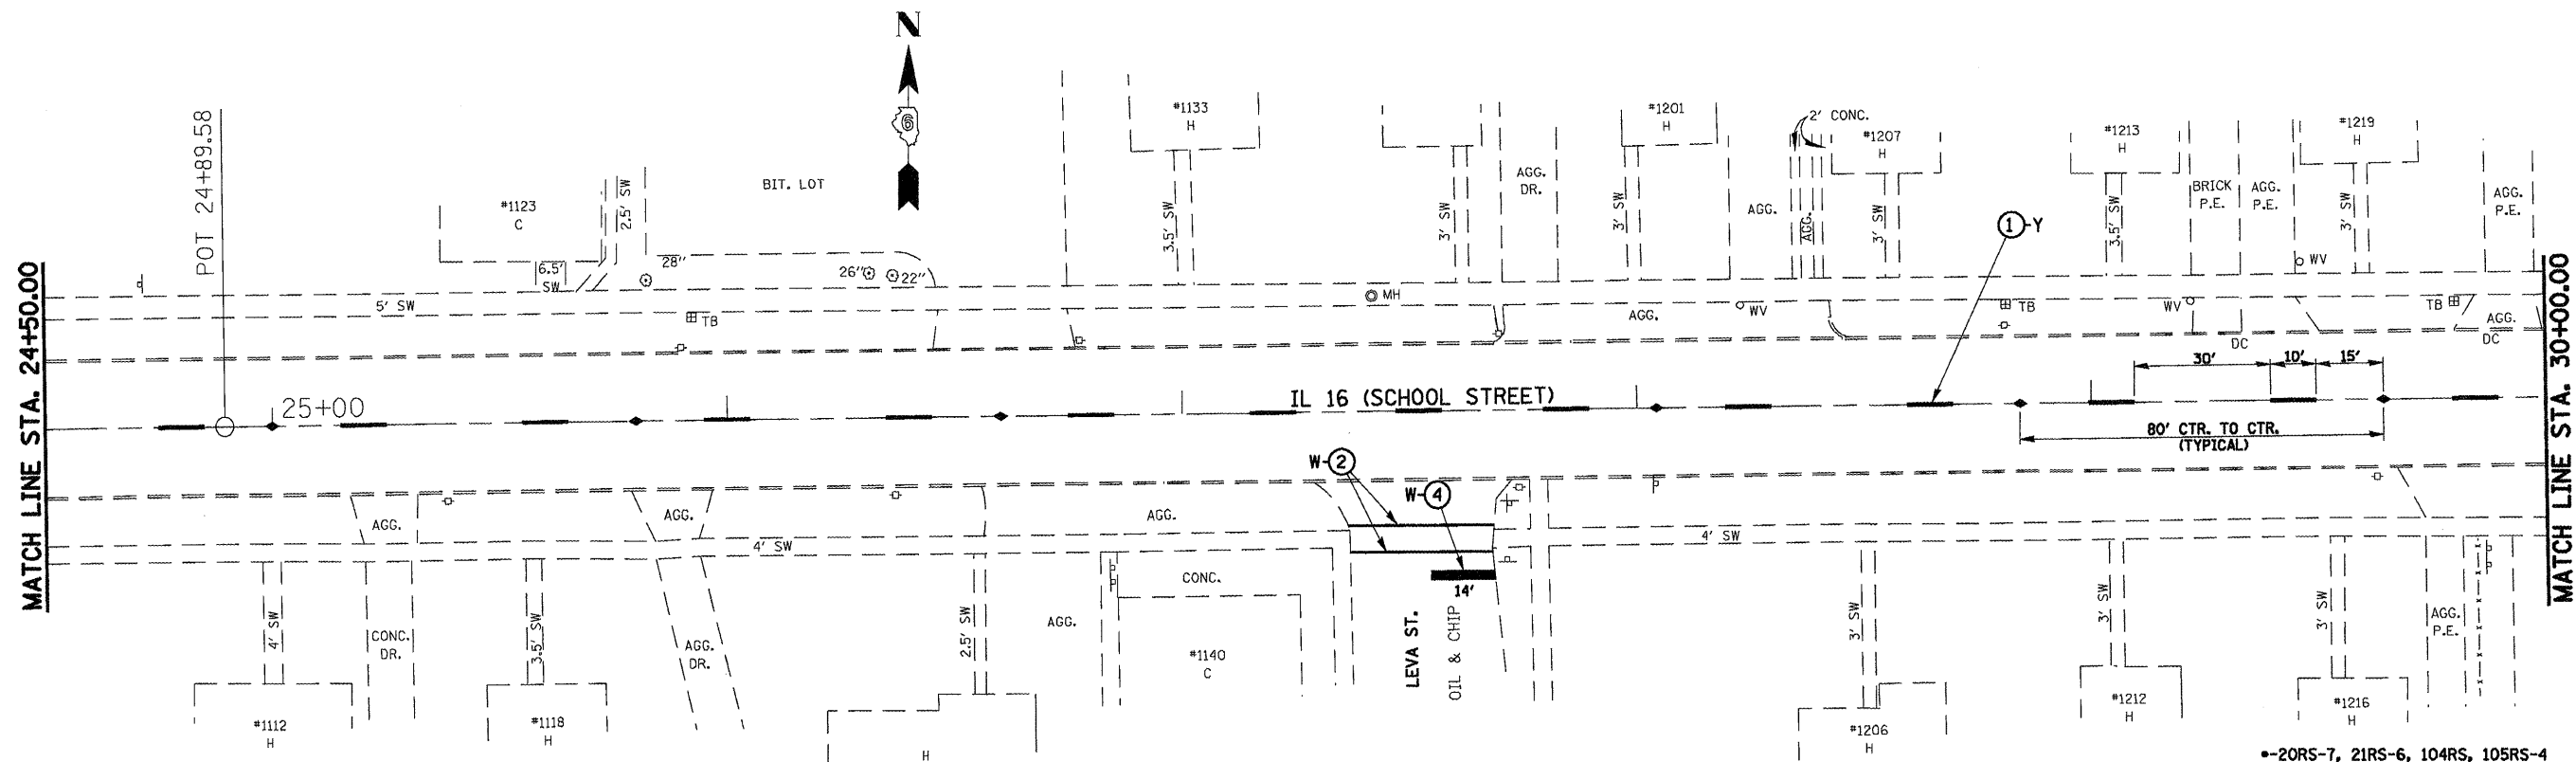

•-20RS-7, 21RS-6, 104RS, 105RS-4
•-325, 42

FILE NAME =
c:\pwwork\p\WIDOT\LAUGHLIN\120105356\

USER NAME = laughlinr1
72C52-shs-pmk.dgn
PLOT SCALE = 40.0000' / IN.
PLOT DATE = Mar-26-2018 12:00:11PM

DESIGNED -	RTS	REVISED -	
DRAWN -	RTS	REVISED -	
CHECKED -	RTS	REVISED -	
DATE -	3-10-10	REVISED -	

**STATE OF ILLINOIS
DEPARTMENT OF TRANSPORTATION**

PAVEMENT MARKING SHEET

SCALE: SHEET NO. 6 OF 15 SHEETS STA. TO STA.

F.A.P. RTE.	SECTION	COUNTY	TOTAL SHEETS	SHEET NO.
**	*	MONTGOMERY	60	42
CONTRACT NO. 72C52				
ILLINOIS FED. AID PROJECT				