


PAVEMENT MARKING LEGEND	
①	PERFORMED PLASTIC PAVEMENT MARKING, TYPE B, INLAID - LINE 5"
⊗	W PAVEMENT MARKING, WHITE
⊗	Y PAVEMENT MARKING, YELLOW
◆	RAISED REFLECTIVE PAVEMENT MARKER (TWO -WAY AMBER)

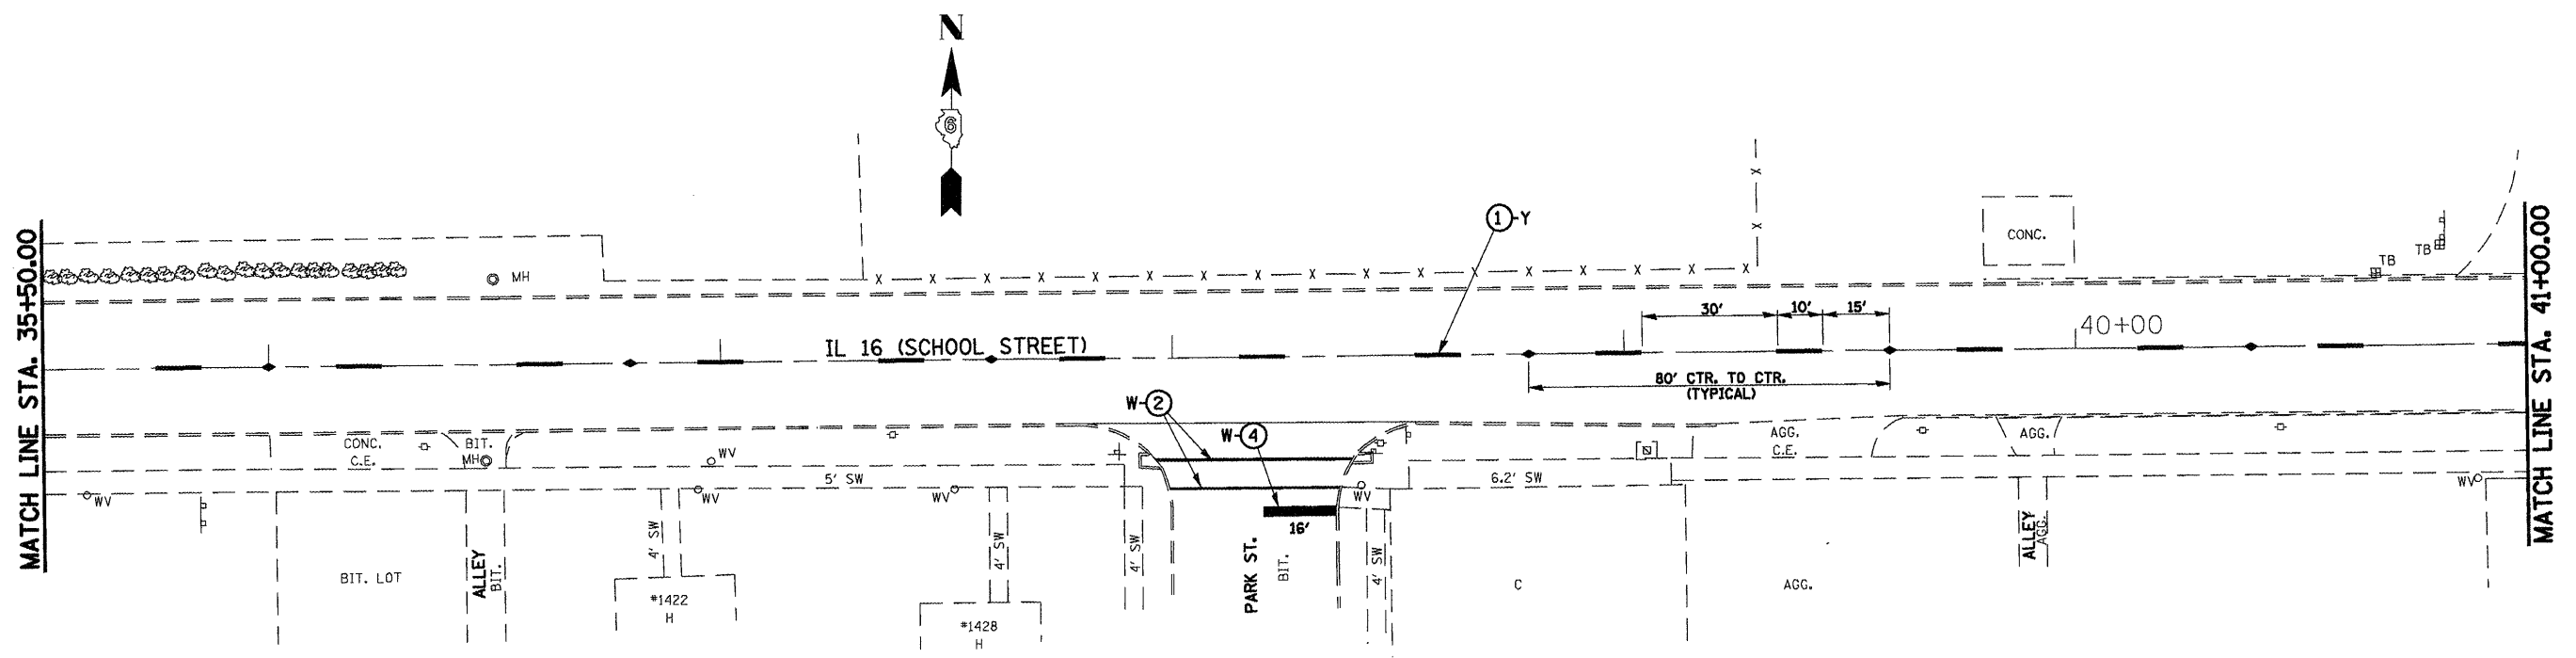

FILE NAME =
 c:\pwork\VPWIDOT\LAUGHLIN\LD105356\

USER NAME = loughlin1
 572C52-ahs-pmkudgn
 PLOT SCALE = 40,0000 / IN.
 PLOT DATE = Mar-26-2010 12:00:13PM

DESIGNED -	RTS	REVISED -	
DRAWN -	RTS	REVISED -	
CHECKED -	RTS	REVISED -	
DATE	3-10-10	REVISED -	

**STATE OF ILLINOIS
 DEPARTMENT OF TRANSPORTATION**

PAVEMENT MARKING SHEET

SCALE: SHEET NO. 7 OF 15 SHEETS STA. TO STA.

F.A.P. RTE.	SECTION	COUNTY	TOTAL SHEETS	SHEET NO.
**	.	MONTGOMERY	60	43
CONTRACT NO. 72C52			ILLINOIS FED. AID PROJECT	

20RS-7, 21RS-6, 104RS, 105RS-4
 325, 42