


EXIST. CURVE 1
 PI STA. =50+44.80 E =27.68'
 Δ =19° 36' 40" (LT) θ = ----
 D =3° 04' 07" T.R. = ----
 R =1,867.19' S.E. RUN = ----
 T =322.70' P.C. STA. =47+22.10
 L =639.09' P.T. STA. =53+61.19

MATCH LINE STA. 45+00.00

MATCH LINE STA. 50+50.00

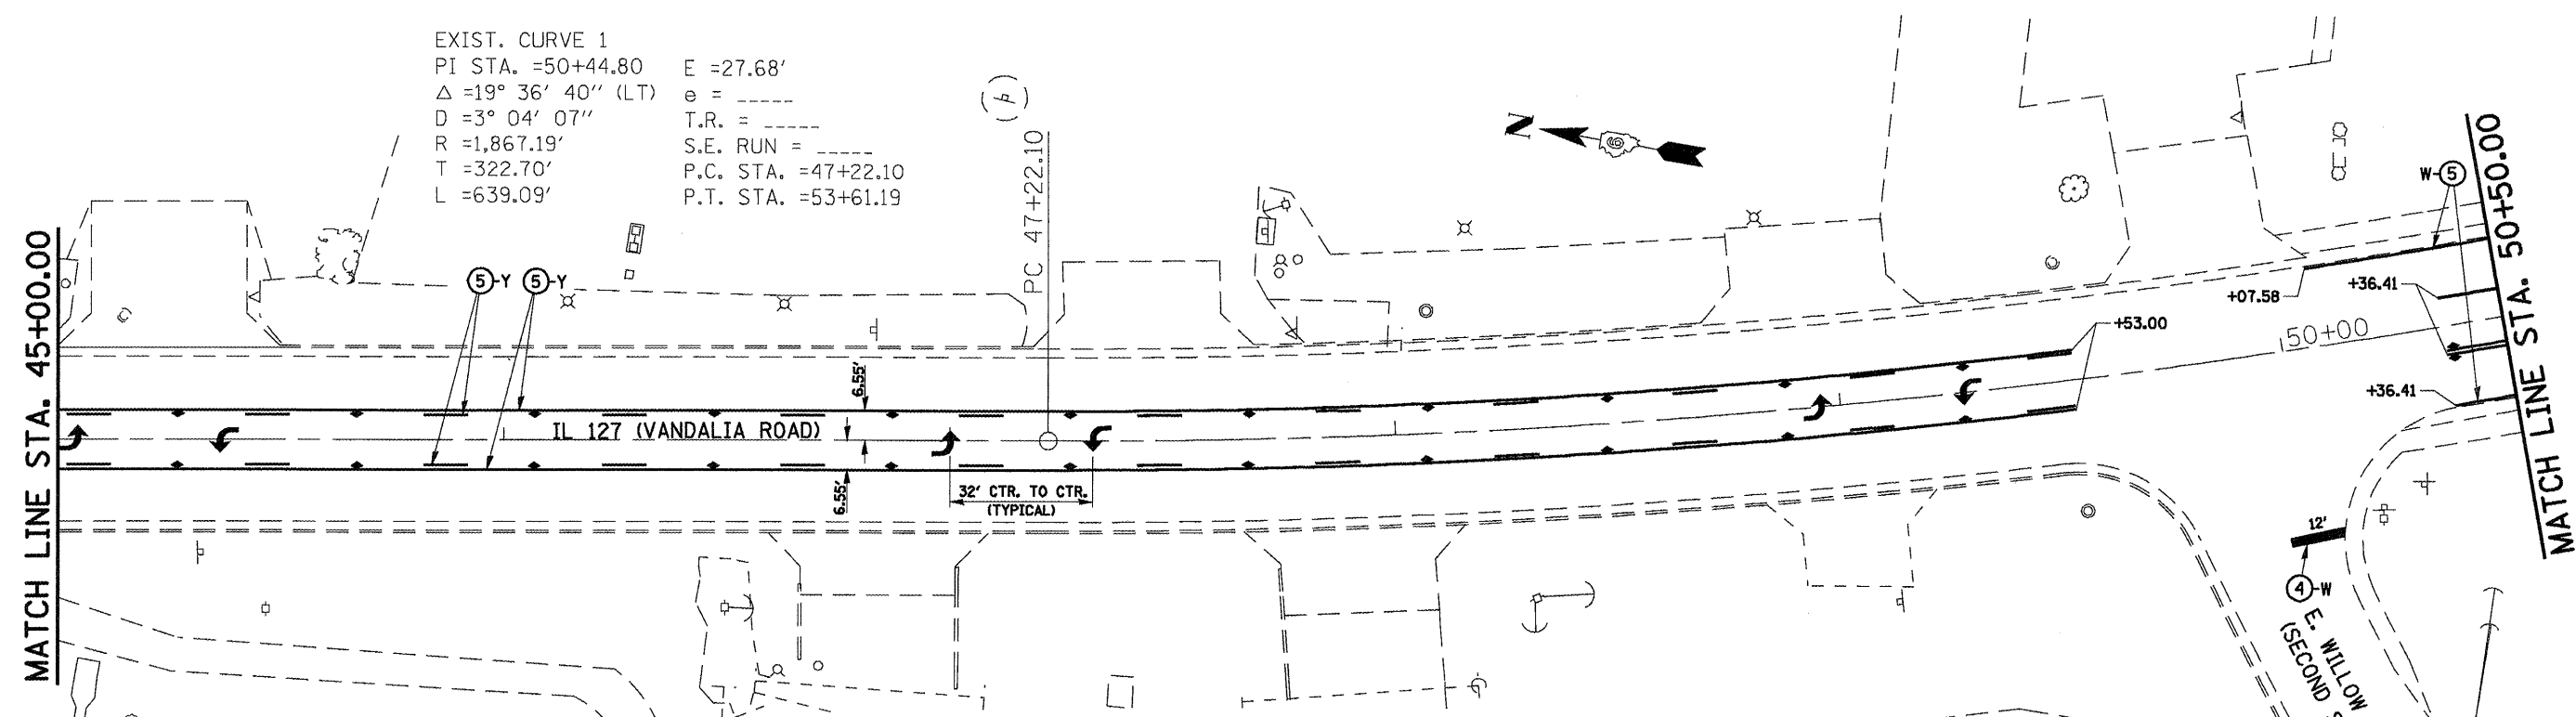


PAVEMENT MARKING LEGEND

① PREFORMED PLASTIC PAVEMENT MARKING, TYPE B, INLAID - LINE 5"	↙ PREFORMED PLASTIC PAVEMENT MARKING, TYPE B, INLAID - LETTERS AND SYMBOLS (WHITE)
② PREFORMED PLASTIC PAVEMENT MARKING, TYPE B, INLAID - LINE 6"	▶ RAISED REFLECTIVE PAVEMENT MARKER (ONE-WAY CRYSTAL)
③ PREFORMED PLASTIC PAVEMENT MARKING, TYPE B, INLAID - LINE 6" (6' SKIP- 2' DASH)	▼ RAISED REFLECTIVE PAVEMENT MARKER (ONE -WAY AMBER)
④ PREFORMED PLASTIC PAVEMENT MARKING, TYPE B, INLAID - LINE 24"	◆ RAISED REFLECTIVE PAVEMENT MARKER (TWO -WAY AMBER)
⑤ THERMOPLASTIC PAVEMENT MARKING - LINE 5"	⊗-W PAVEMENT MARKING, WHITE
⑥ THERMOPLASTIC PAVEMENT MARKING - LINE 5" (DOUBLE YELLOW LINES @ 13" CENTERS)	⊗-Y PAVEMENT MARKING, YELLOW
⑦ THERMOPLASTIC PAVEMENT MARKING - LINE 6"	
⑧ THERMOPLASTIC PAVEMENT MARKING - LINE 8"	
⑨ THERMOPLASTIC PAVEMENT MARKING - LINE 12"	
⑩ PAINT PAVEMENT MARKING - LINE 5"	

MATCH LINE STA. 50+50.00

MATCH LINE STA. 56+00.00

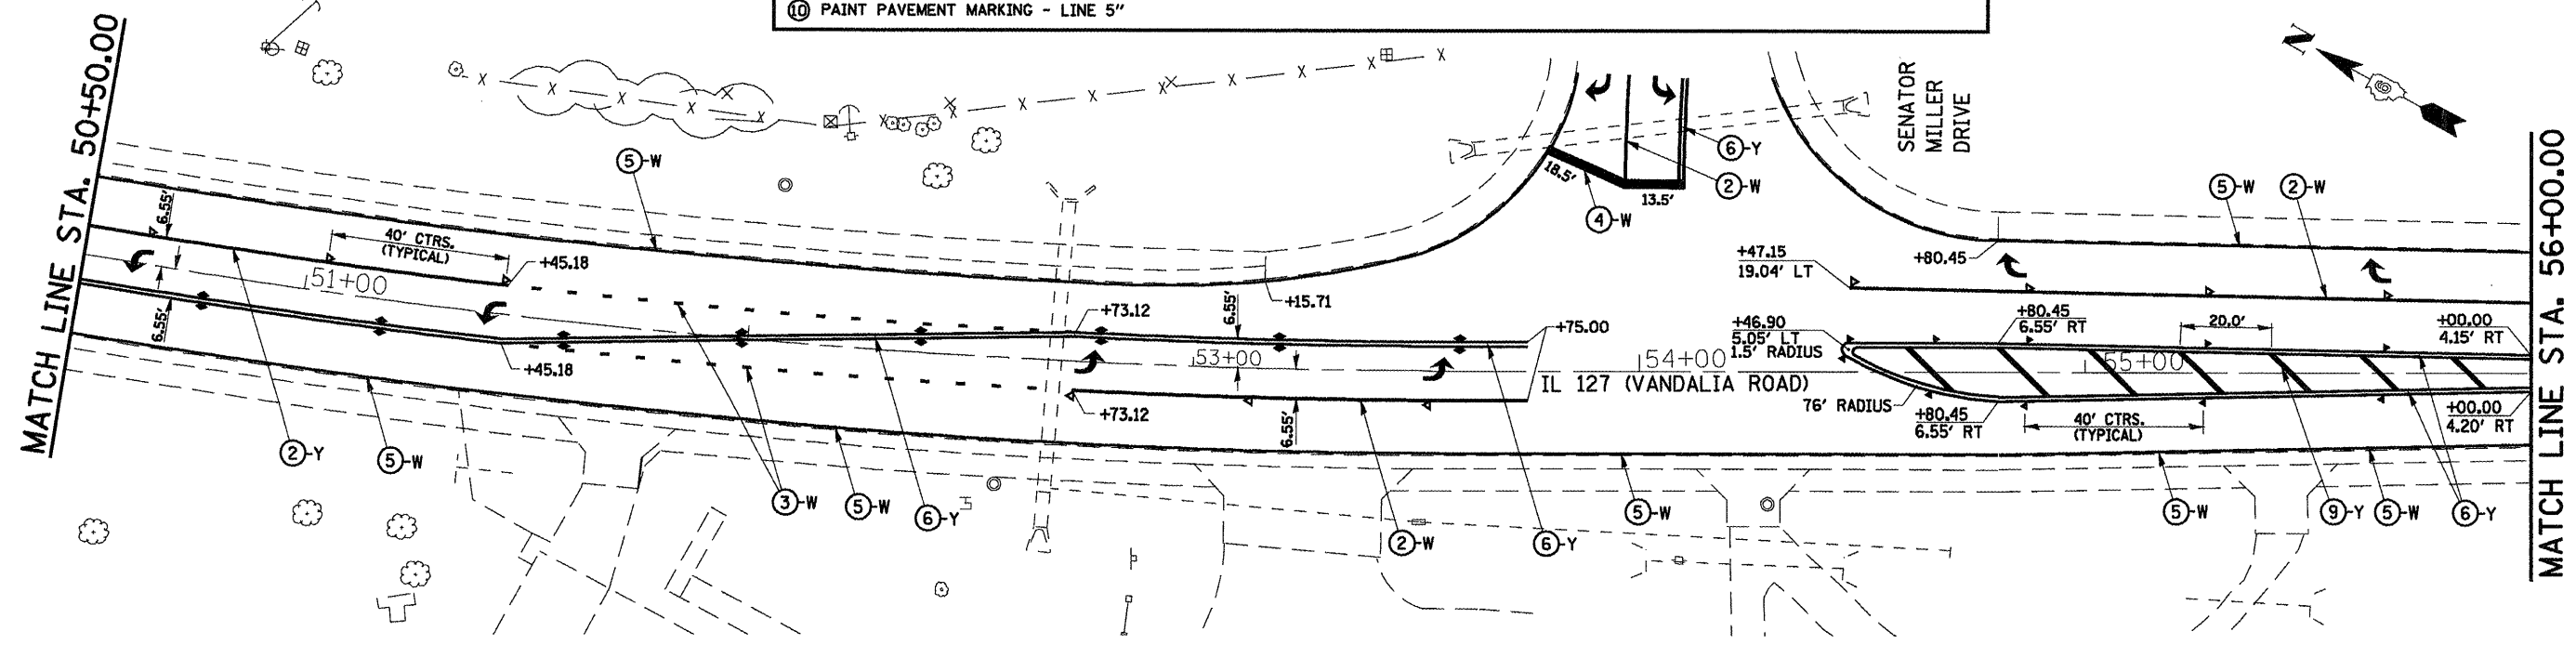

FILE NAME =
 c:\pwwork\p\WIDDT\LAUGHLIN\RL\0105356\072C52-ah-pmk.dgn

USER NAME = laughlinr1
 PLOT SCALE = 40.0000' / IN.
 PLOT DATE = Mar-26-2010 12:00:28PM

DESIGNED - RTS	REVISED -
DRAWN - RTS	REVISED -
CHECKED - RTS	REVISED -
DATE - 3-10-10	REVISED -

**STATE OF ILLINOIS
 DEPARTMENT OF TRANSPORTATION**

PAVEMENT MARKING SHEET

SCALE: SHEET NO. 14 OF 15 SHEETS STA. TO STA.

•-20RS-7, 21RS-6, 104RS, 105RS-4
 •-32S, 42

F.A.P. RTE.	SECTION	COUNTY	TOTAL SHEETS	SHEET NO.
••	•	MONTGOMERY	60	50
CONTRACT NO. 72C52				
ILLINOIS FED. AID PROJECT				