


TRAFFIC SIGNAL QUANTITIES
IL 127 & FAIRGROUNDS RD.

QUANTITY	UNIT	ITEM
958.0	FOOT	DETECTOR LOOP, TY I
6	EACH	MODIFY EXISTING TRAFFIC SIGNAL BACKPLATE
3	EACH	TRAFFIC SIGNAL BACKPLATE

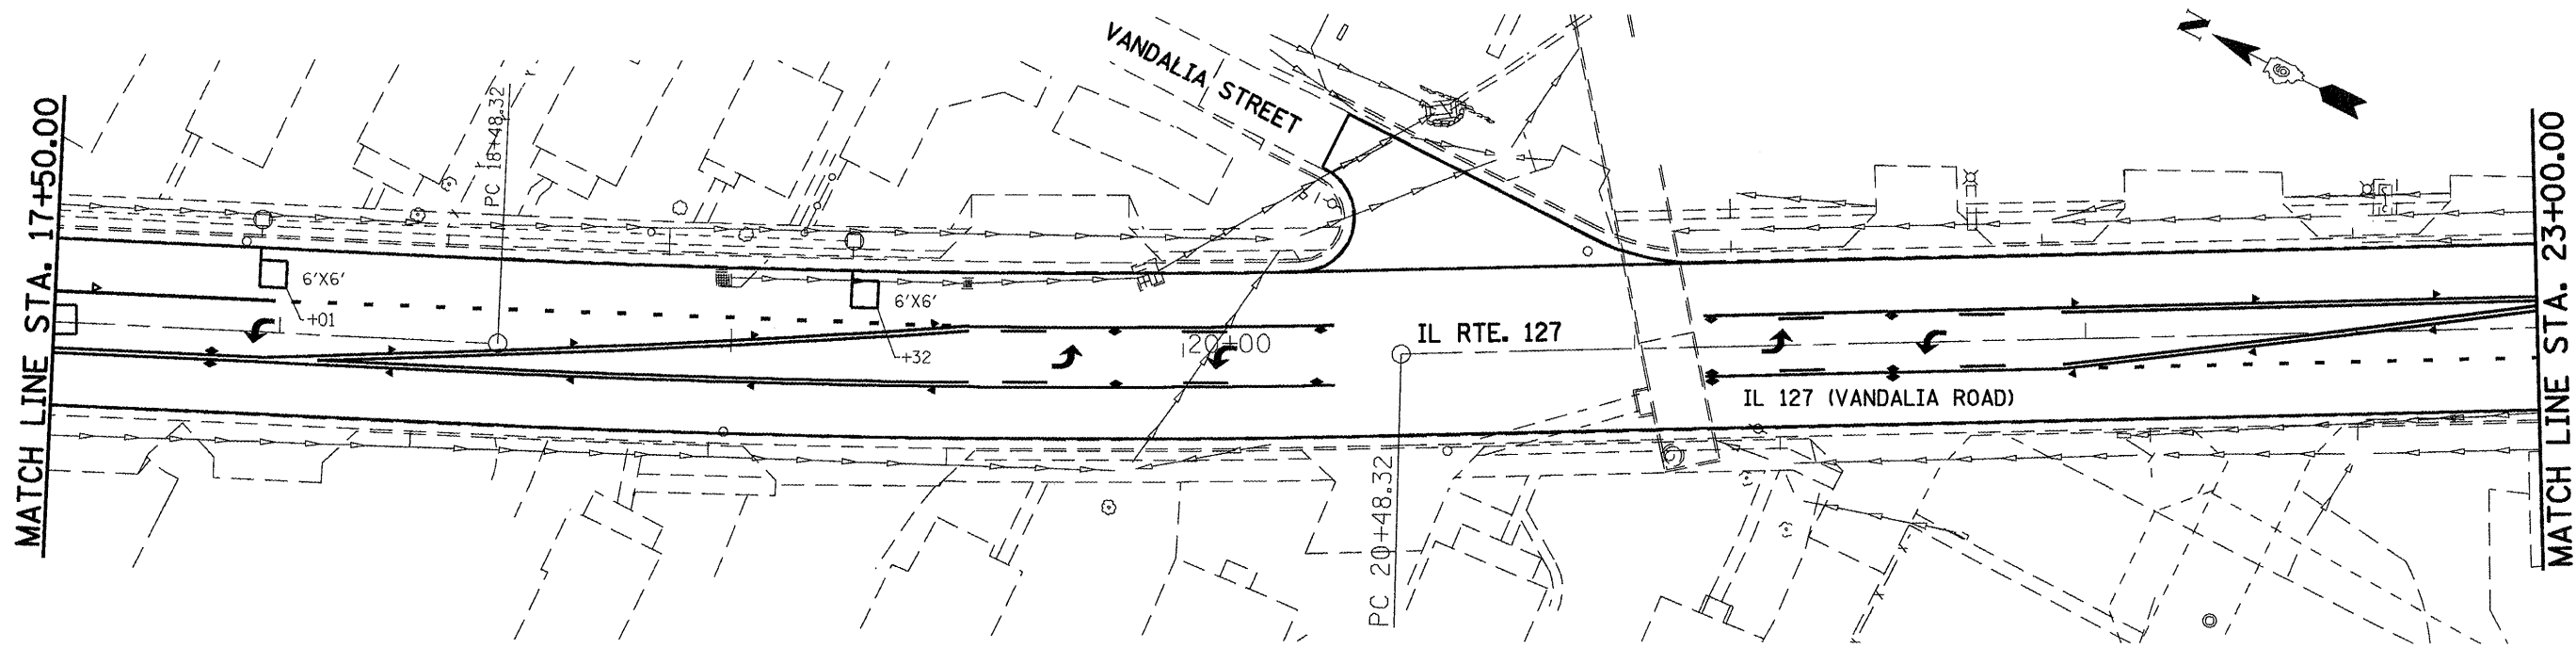

FILE NAME =	USER NAME = laughtn1
c:\pwwork\pwwid01\LAUGHLIN\LD0105356\072C52-shr-ta.dgn	
PLOT SCALE = 40.0000' / IN.	
PLOT DATE = Mar-26-2010 12:00:47PM	

DESIGNED -	REVISED -
DRAWN -	REVISED -
CHECKED -	REVISED -
DATE -	REVISED -

**STATE OF ILLINOIS
DEPARTMENT OF TRANSPORTATION**

TRAFFIC DETECTOR LOOP DETAILS	
SCALE:	SHEET NO. 1 OF 5 SHEETS STA. TO STA.

*-325, 42	
**- 20RS-7, 21RS-6, 104RS, 105RS-4	
F.A.P. RTE.	SECTION
•	**
COUNTY	TOTAL SHEETS
MONTGOMERY	60
SHEET NO. 56	
CONTRACT NO. 72C52	
ILLINOIS FED. AID PROJECT	