


STATE OF ILLINOIS  
DEPARTMENT OF TRANSPORTATION

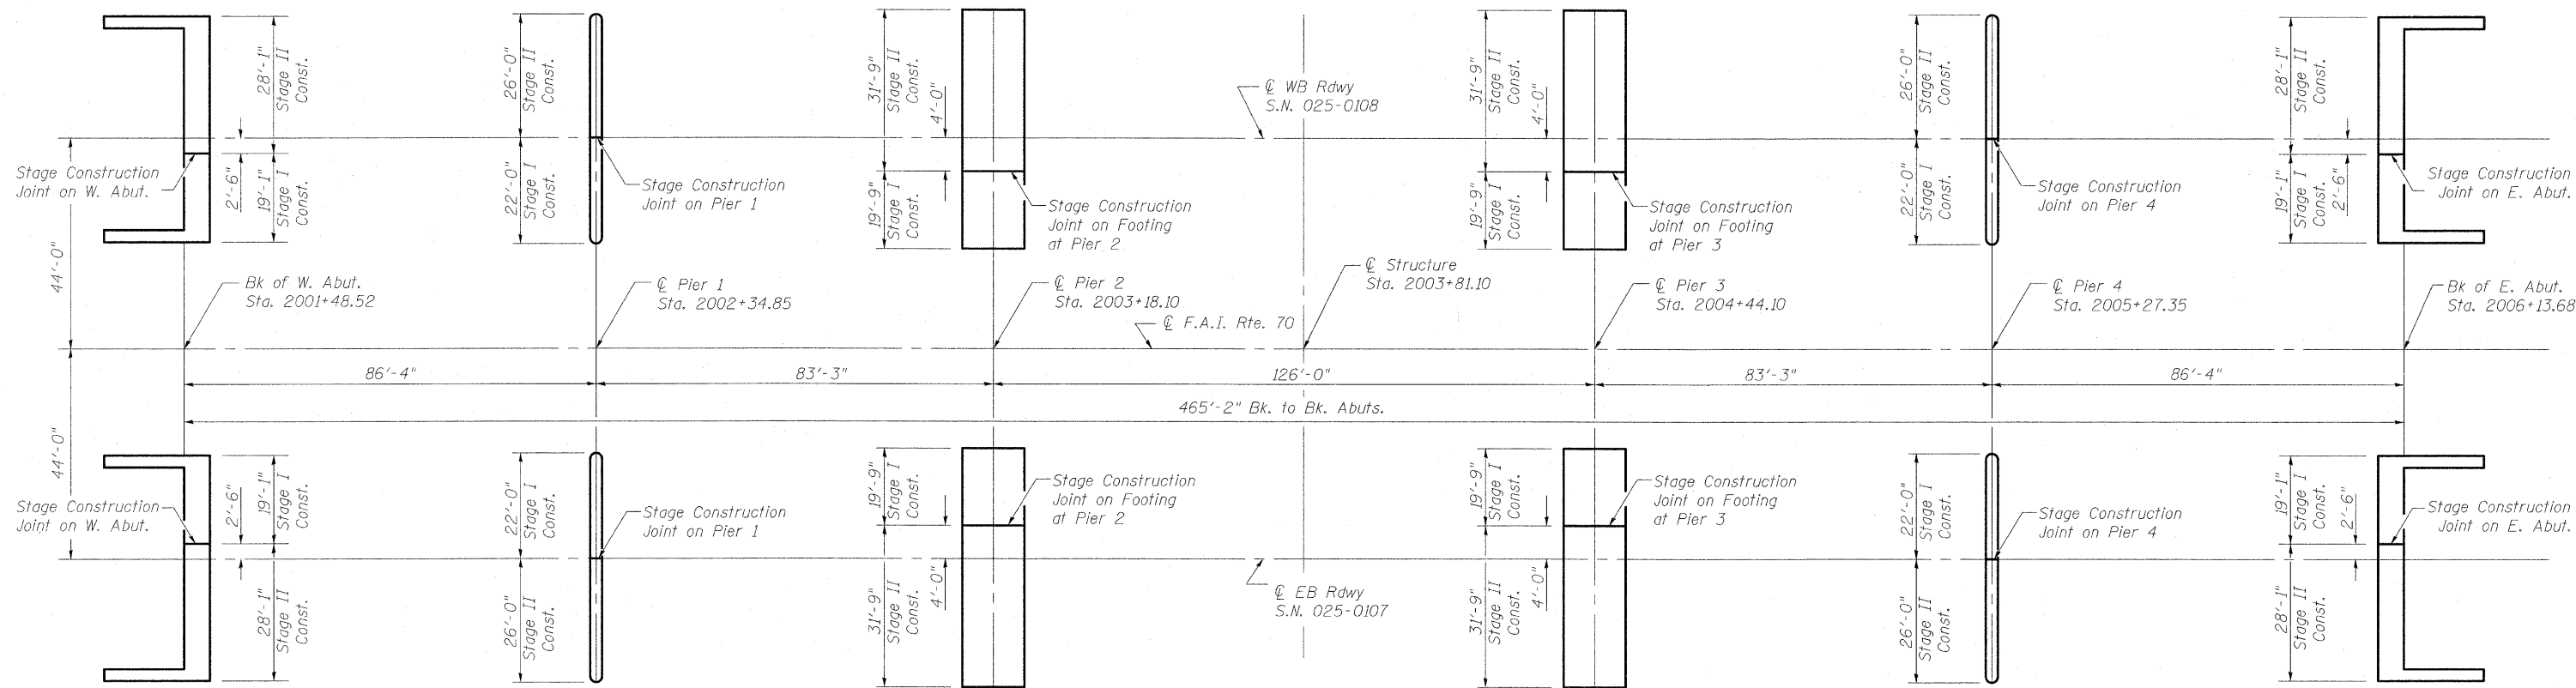

For Substructure Details, see sheets 40 thru 48 of 58.

**FOOTING LAYOUT**  
**S.N. 025-0107 & 025-0108**

DESIGNED	B.B.
CHECKED	A.C.S.
DRAWN	W.J.S.
CHECKED	C.J.F. & B.B.



**BERNARDIN  
LOCHMUELLER &  
ASSOCIATES, INC.**

3 Oak Drive  
Maryville, IL 62062-5685  
Local (618) 398-4665  
Fax 618-398-4666

SHEET NO. 5 58 SHEETS	F.A.I. RTE.	SECTION	COUNTY	TOTAL SHEETS	SHEET NO.
	70	(25-3)B	EFFINGHAM	1416	37
SN 025-0107 & 025-0108			CONTRACT NO. 74296		
FED. ROAD DIST. NO. 7		ILLINOIS	FED. AID PROJECT 70		