


STATE OF ILLINOIS  
DEPARTMENT OF TRANSPORTATION


Symmetric  
about  $\text{C}$  span 3

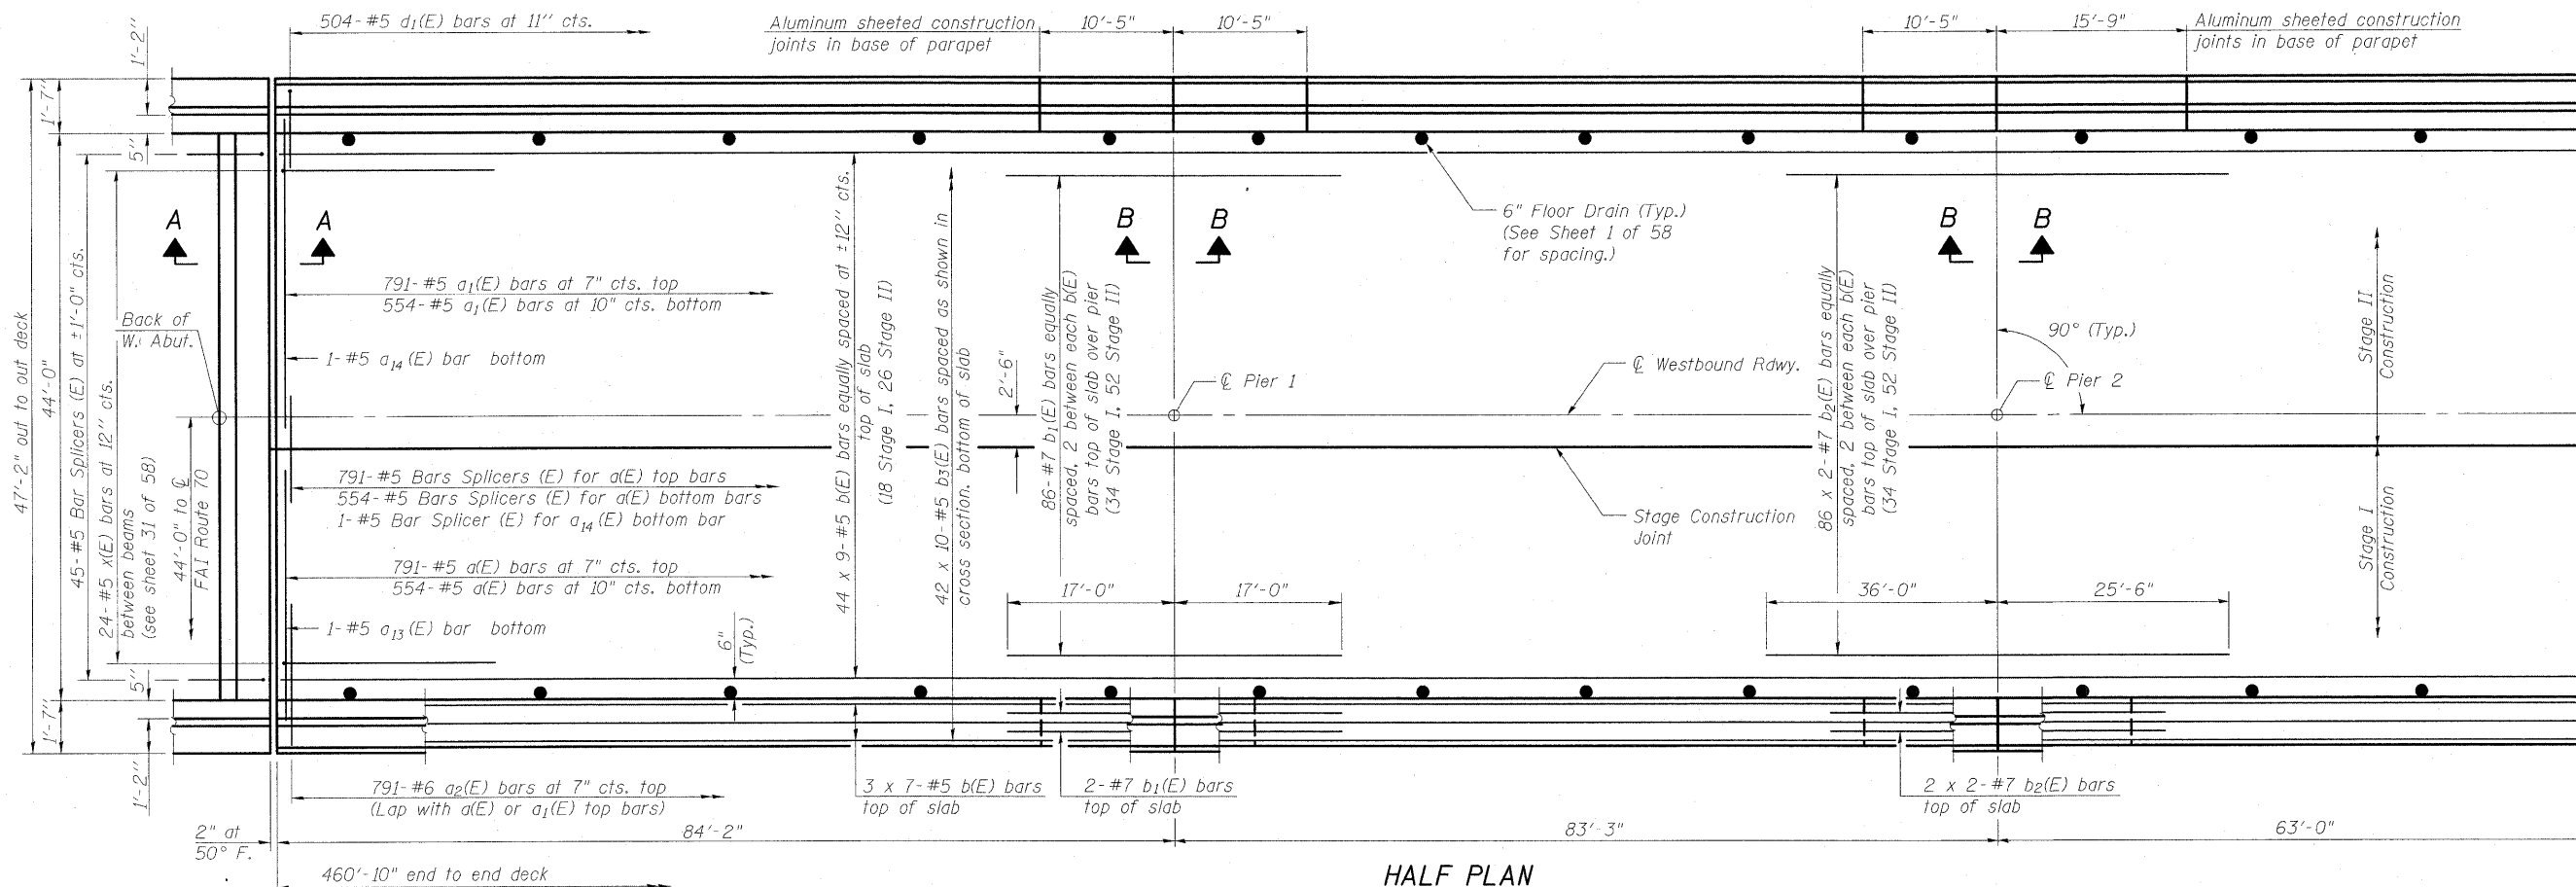

Notes:  
See sheet 25 of 58 for Superstructure Details and Bill of Material.  
For Section A-A and Abut. Diaphragm Details see sheet 31 of 58.  
For Section B-B and Diaphragm Details see sheet 32 of 58.  
Bars indicated thus 44 x 8-#5 etc. indicates 44 lines of bars with 8 lengths per line.  
See sheet 25 of 58 for Parapet Reinforcement.

MINIMUM BAR LAP

#5 bar = 2'-8"  
#7 bar = 4'-2"

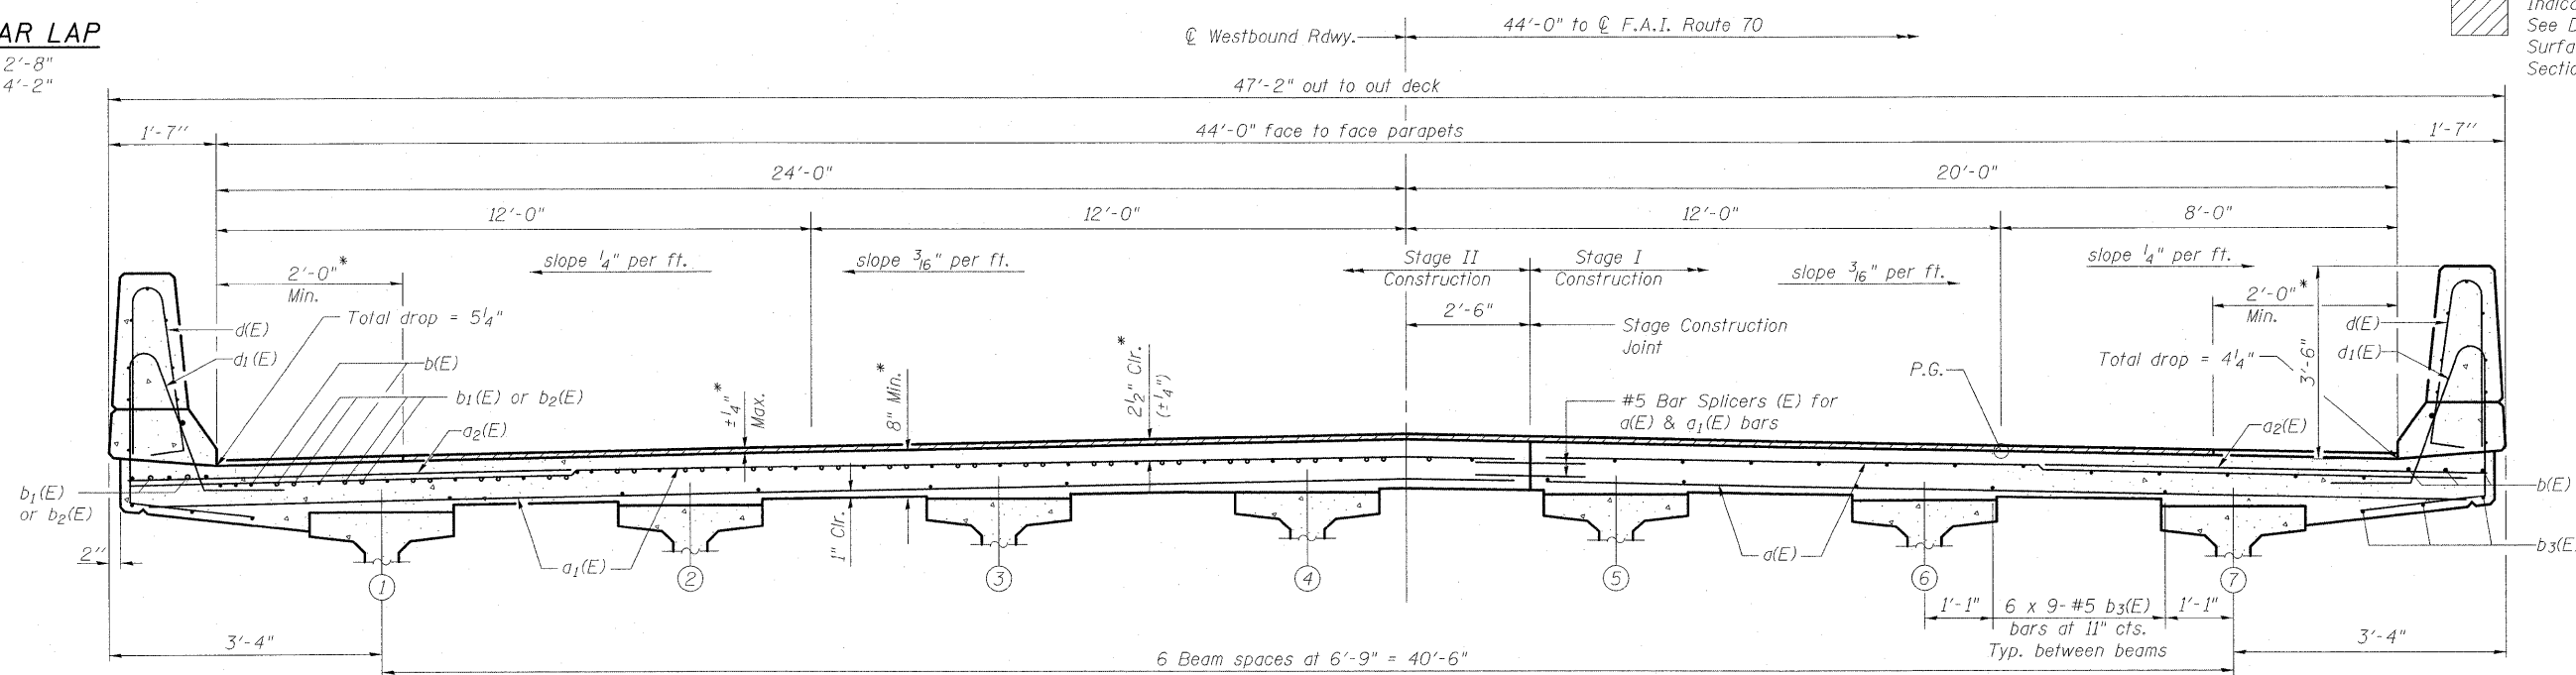

DESIGNED	B.B.
CHECKED	A.C.S.
DRAWN	W.J.S.
CHECKED	C.J.F. & B.B.

NEAR PIER

CROSS SECTION  
(Looking East)

NEAR MIDSPAN

SUPERSTRUCTURE (W.B.)  
STRUCTURE NO. 025-0108

\* See Diamond Grinding and Surface Testing Bridge Section Special Provision.



BERNARDIN  
LOCHMUELLER &  
ASSOCIATES, INC.

3 Oak Drive  
Maryville, IL 62442-5635  
Local (618) 288-4665  
Fax 618-288-4666

SHEET NO. 23 58 SHEETS	F.A.I. RTE. 70	SECTION (25-3)B	COUNTY EFFINGHAM	TOTAL SHEETS 1416	SHEET NO. 55
	SN 025-0108		CONTRACT NO. 74296		
FED. ROAD DIST. NO. 7 ILLINOIS FED. AID PROJECT 70					