


STATE OF ILLINOIS
DEPARTMENT OF TRANSPORTATION


Symmetric
about \bar{C} span 3

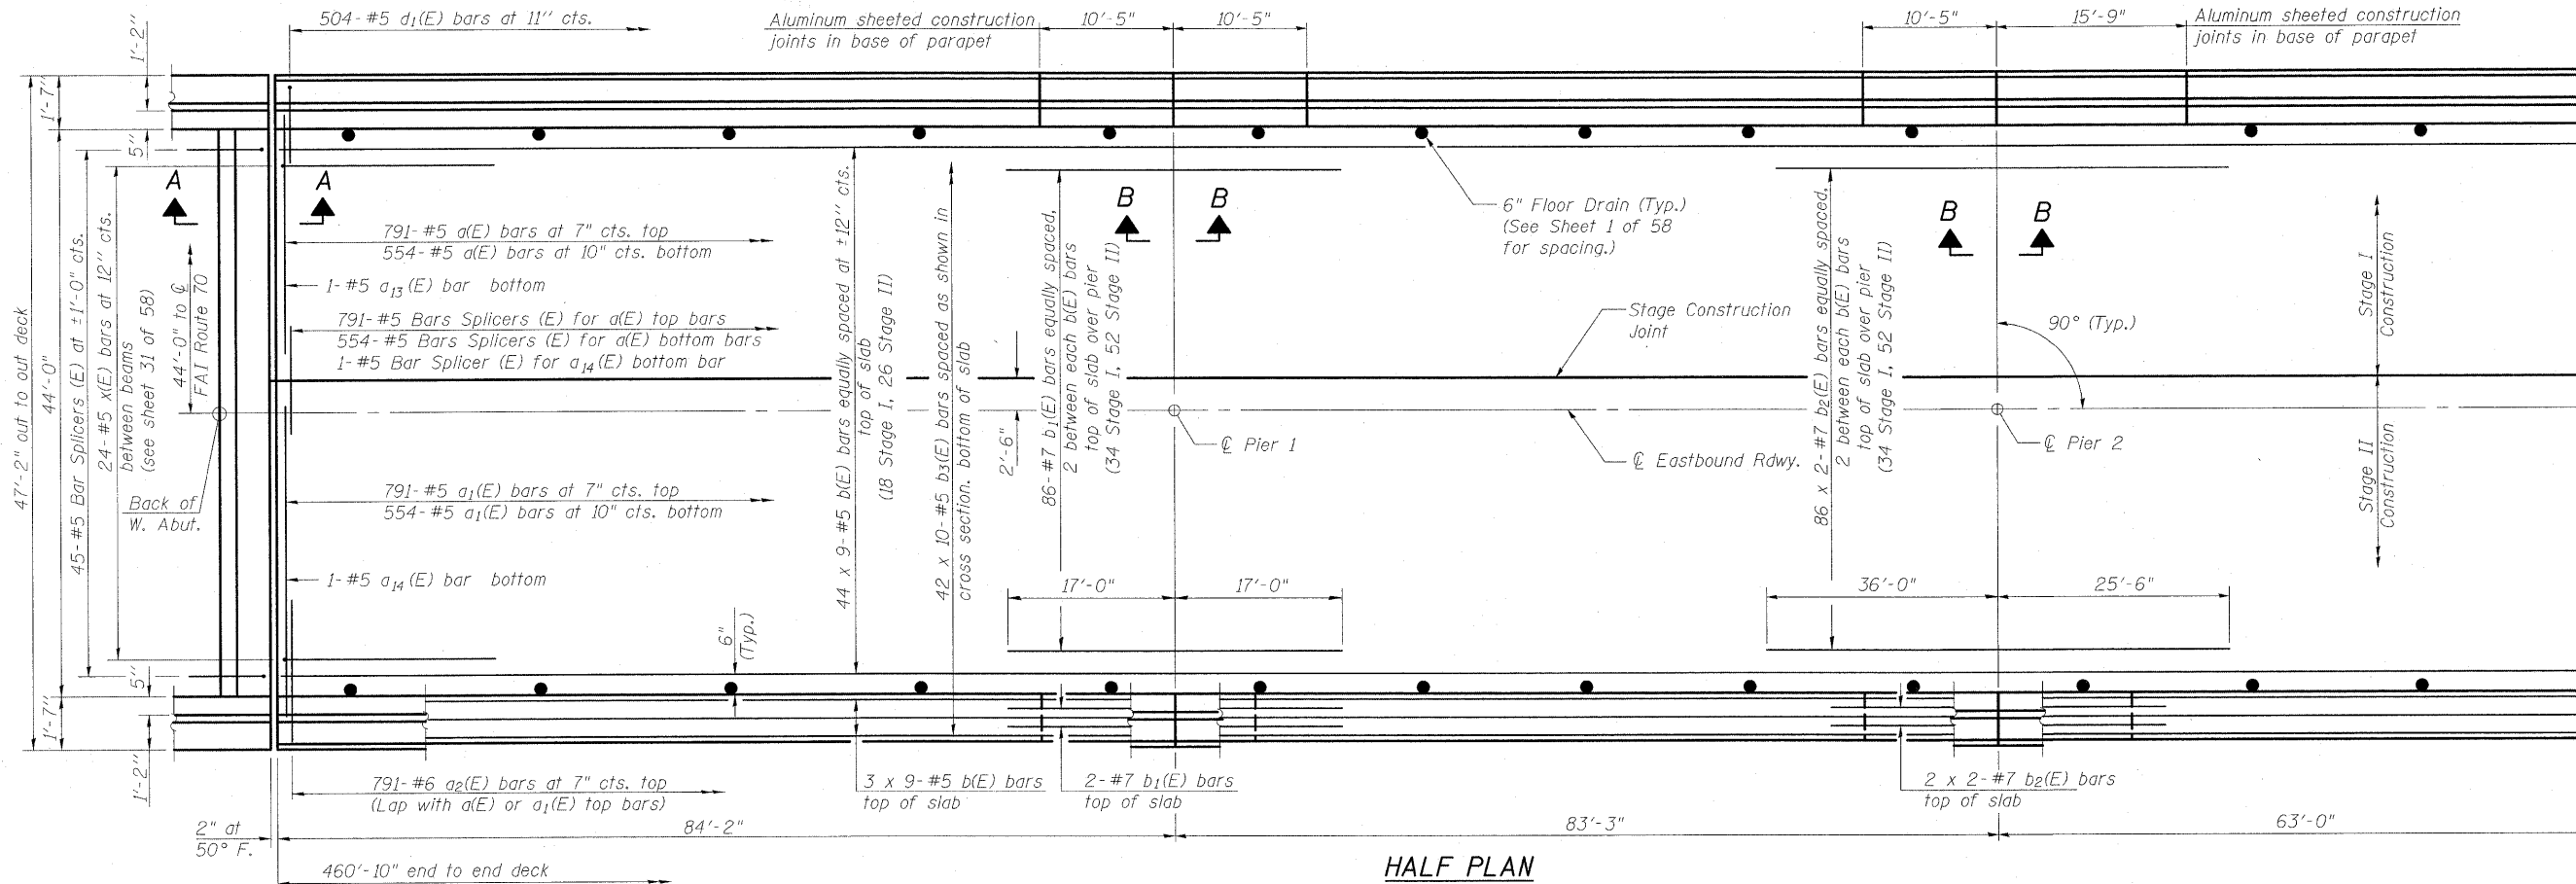

Notes:
See sheet 25 of 58 for Superstructure Details and Bill of Material.
For Section A-A and Abut. Diaphragm Details see sheet 31 of 58.
For Section B-B and Diaphragm Details see sheet 33 of 58.
Bars indicated thus 44 x 8-#5 etc. indicates 44 lines of bars with 8 lengths per line.
See sheet 25 of 58 for Parapet Reinforcement.

MINIMUM BAR LAP

#5 bar = 2'-8"
#7 bar = 4'-2"

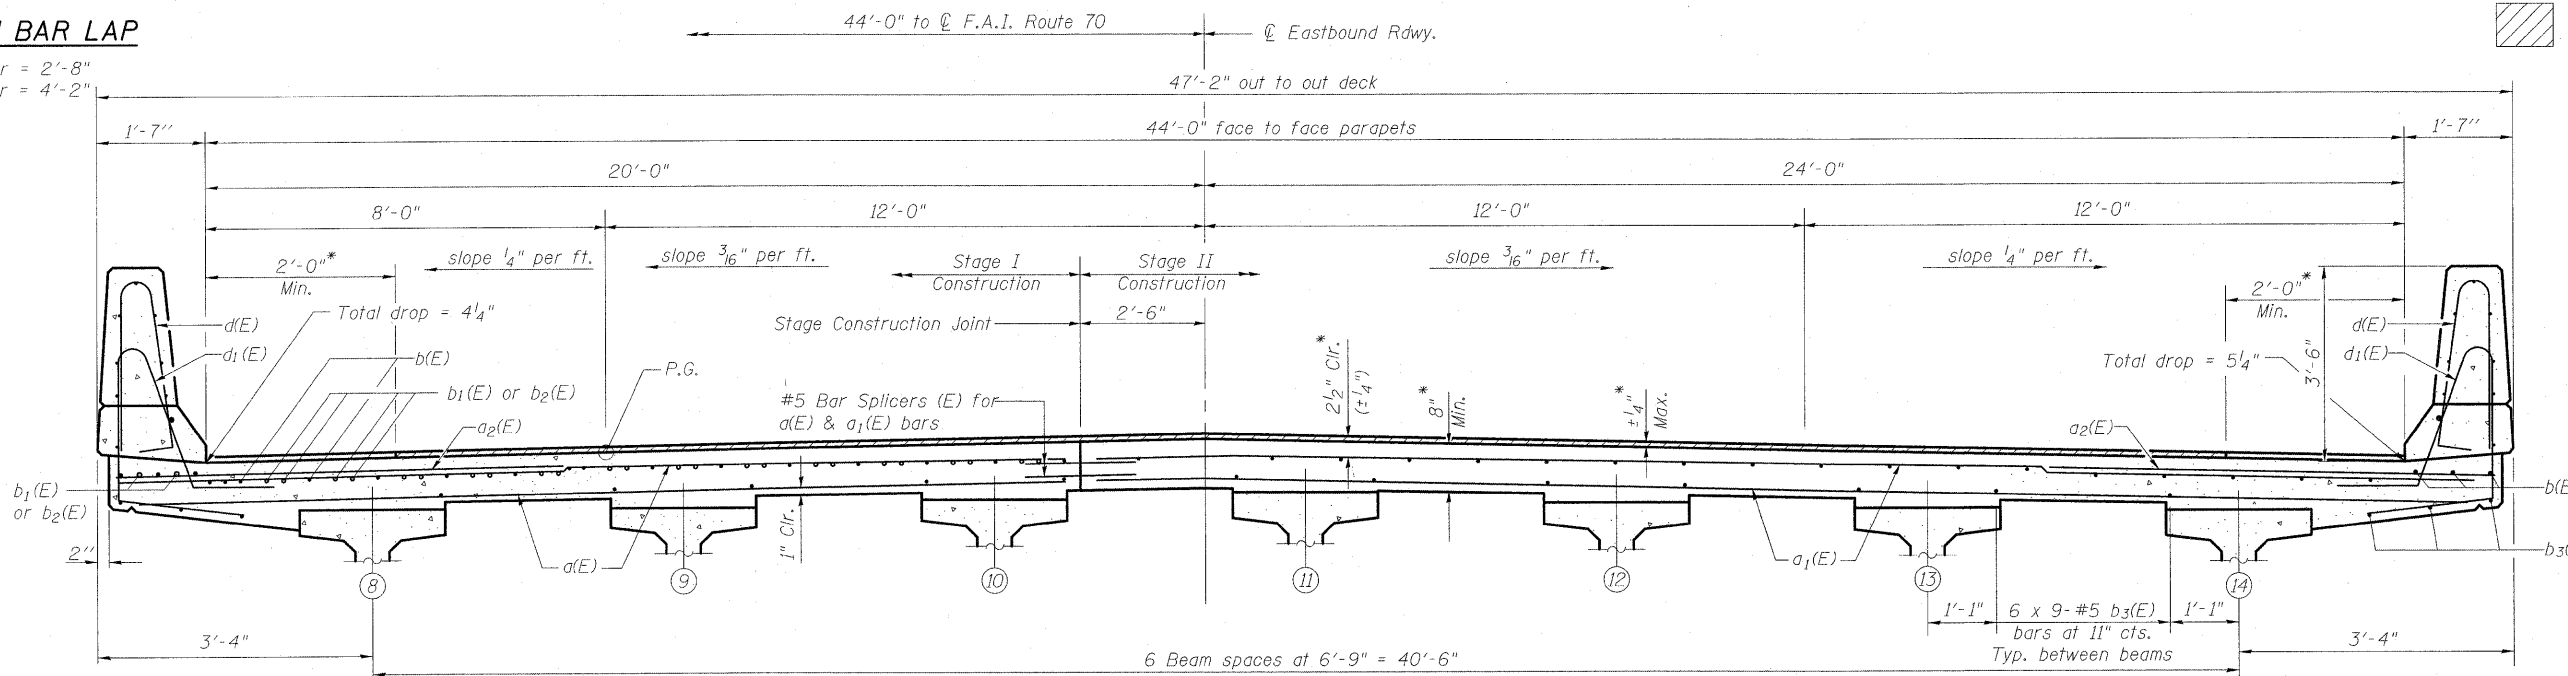

Indicates deck removal.
See Diamond Grinding and Surface Testing Bridge Sections Special Provisions.

DESIGNED	B.B.
CHECKED	A.C.S.
DRAWN	W.J.S.
CHECKED	C.J.F. & B.B.

* See Diamond Grinding and Surface Testing Bridge Section Special Provision.



BERNARDIN
LOCHMUELLER &
ASSOCIATES, INC.

3 Oak Drive
Maryville, IL 62062-9685
Local (618) 288-4985
Fax 618-288-4666

SHEET NO. 24 58 SHEETS	F.A.I. RTE.	SECTION	COUNTY	TOTAL SHEETS	SHEET NO.
	70	(25-3)B	EFFINGHAM	1416	56
SN 025-0107			CONTRACT NO. 74296		
FED. ROAD DIST. NO. 7 ILLINOIS		FED. AID PROJECT 70			