



STATE OF ILLINOIS  
DEPARTMENT OF TRANSPORTATION

Notes:  
For details of piles, see sheet 50 of 58.  
Clear cover noted to Mechanical Splice, where applicable.  
See sheet 46 of 58 for Bill of Material.  
See sheets 46 and 47 of 58 for additional information.  
Cut bottom footing bars to fit between piles.

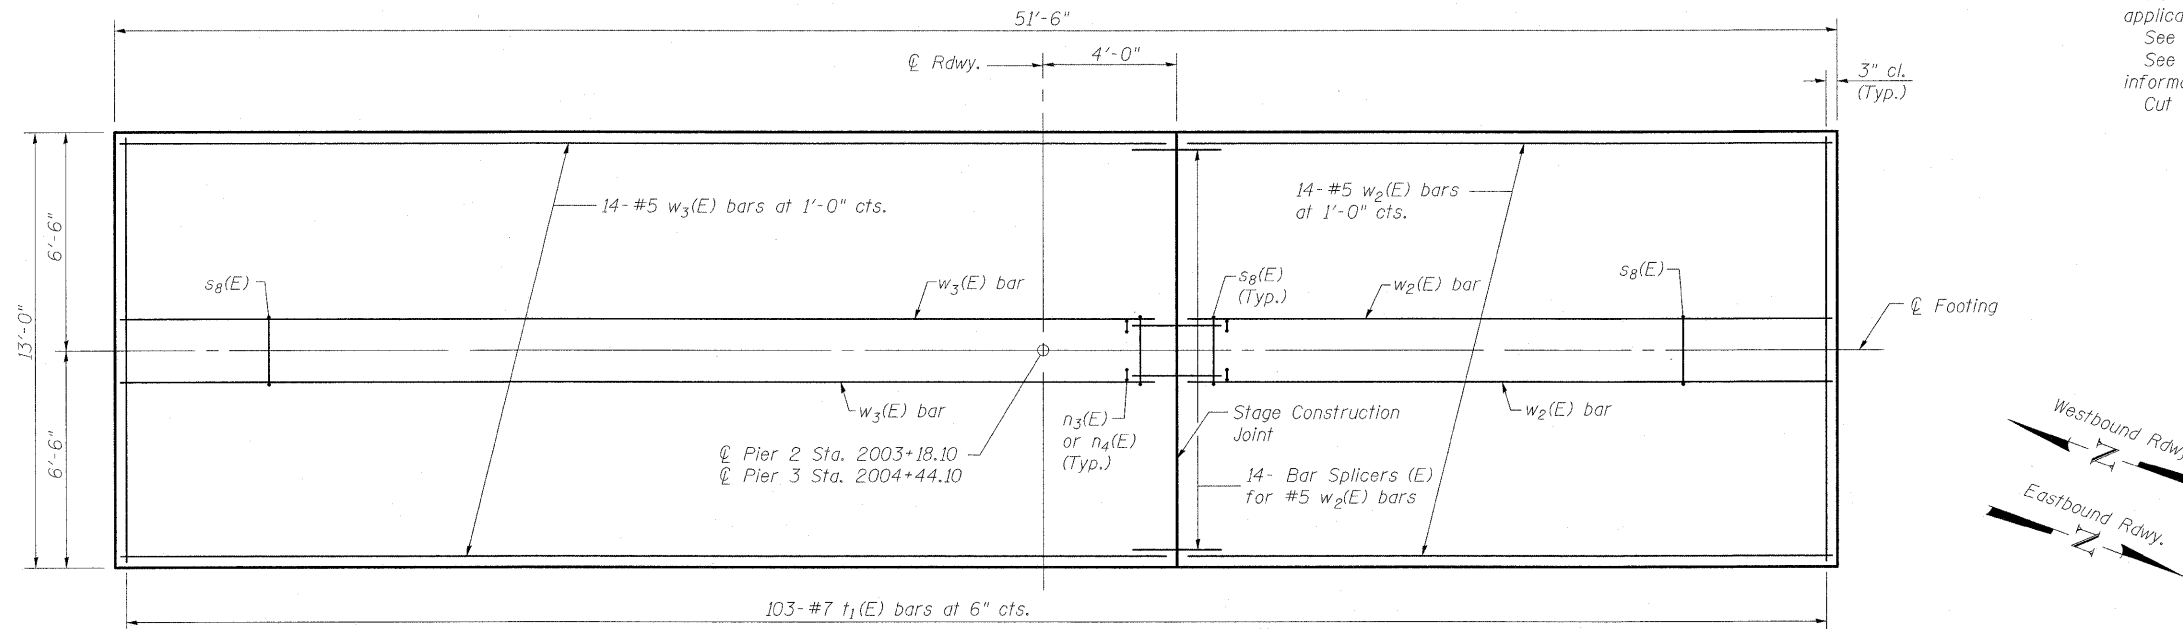

**FOOTING PLAN**  
(showing top of footing)

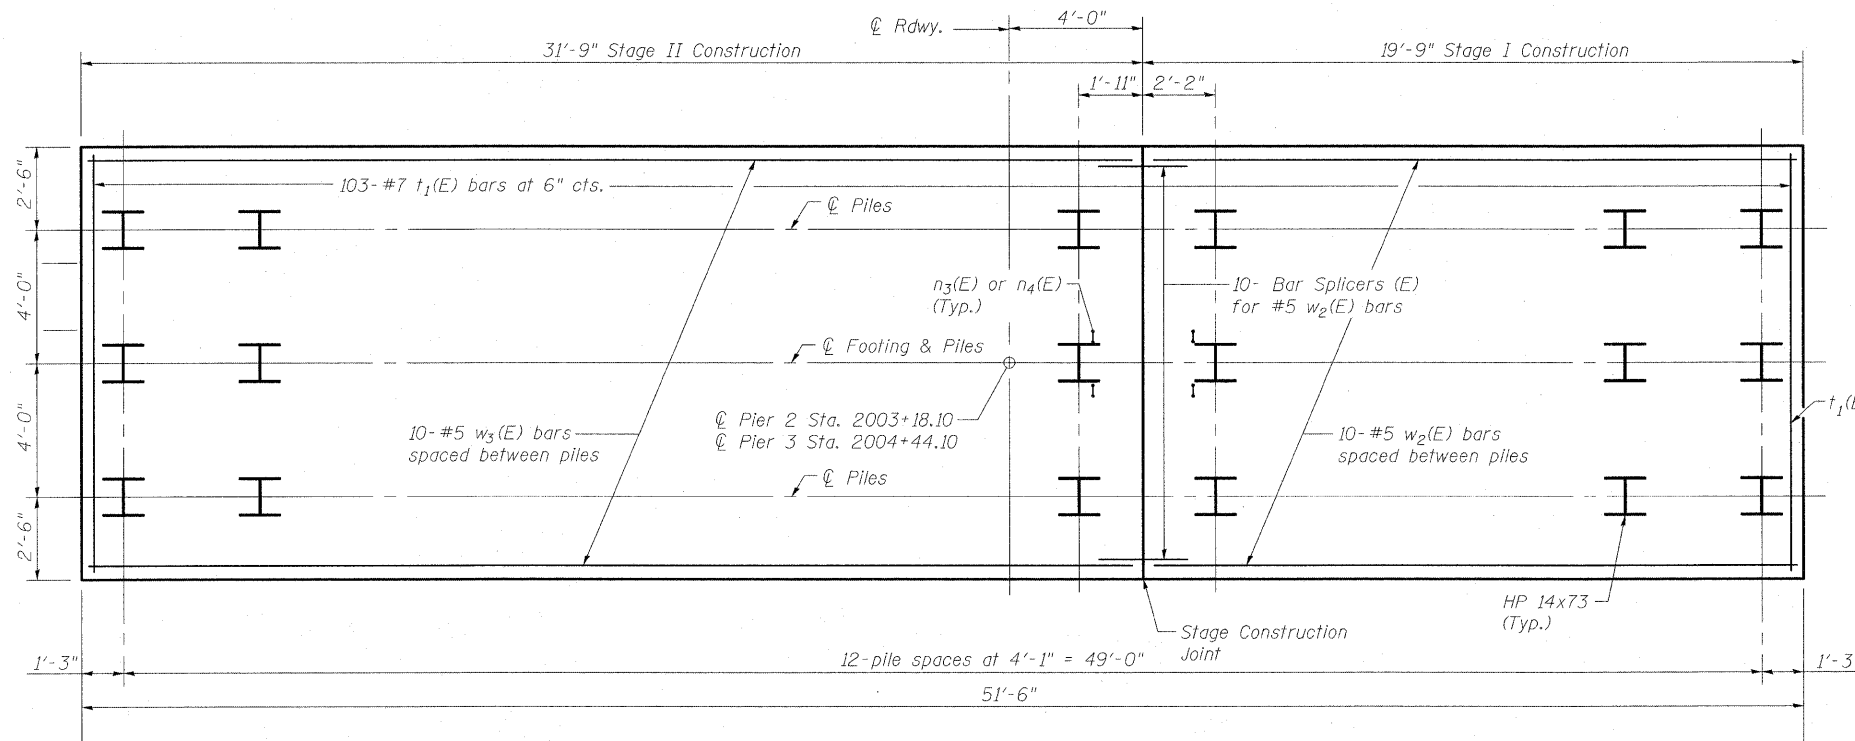

**FOOTING PLAN**  
(showing bottom of footing)

**PIER 2 & 3**  
**FOOTING PLAN**  
**S.N. 025-0107 & 025-0108**

DESIGNED	B.B.
CHECKED	A.C.S.
DRAWN	W.J.S.
CHECKED	C.J.F. & B.B.



**BERNARDIN  
LOCHMUELLER &  
ASSOCIATES, INC.**

3 Oak Drive  
Maryville, IL 62962-5635  
Local (618) 288-4985  
Fax: 618-288-4696

SHEET NO. 48 58 SHEETS	F.A.I. RTE.	SECTION	COUNTY	TOTAL SHEETS	SHEET NO.
	70	(25-3)B	EFFINGHAM	1416	80
SN 025-0107 & 025-0108		CONTRACT NO. 74296			
FED. ROAD DIST. NO. 7 ILLINOIS FED. AID PROJECT 70					