


DATE	
BY	
SURVEYED	
DESIGNED	
TEMPLATE	
NOTE BOOK	
AREAS CHECKED	
NO.	

DATE	
BY	
ORIGINAL SURVEY	
NOTE BOOK	
AREAS CHECKED	
NO.	

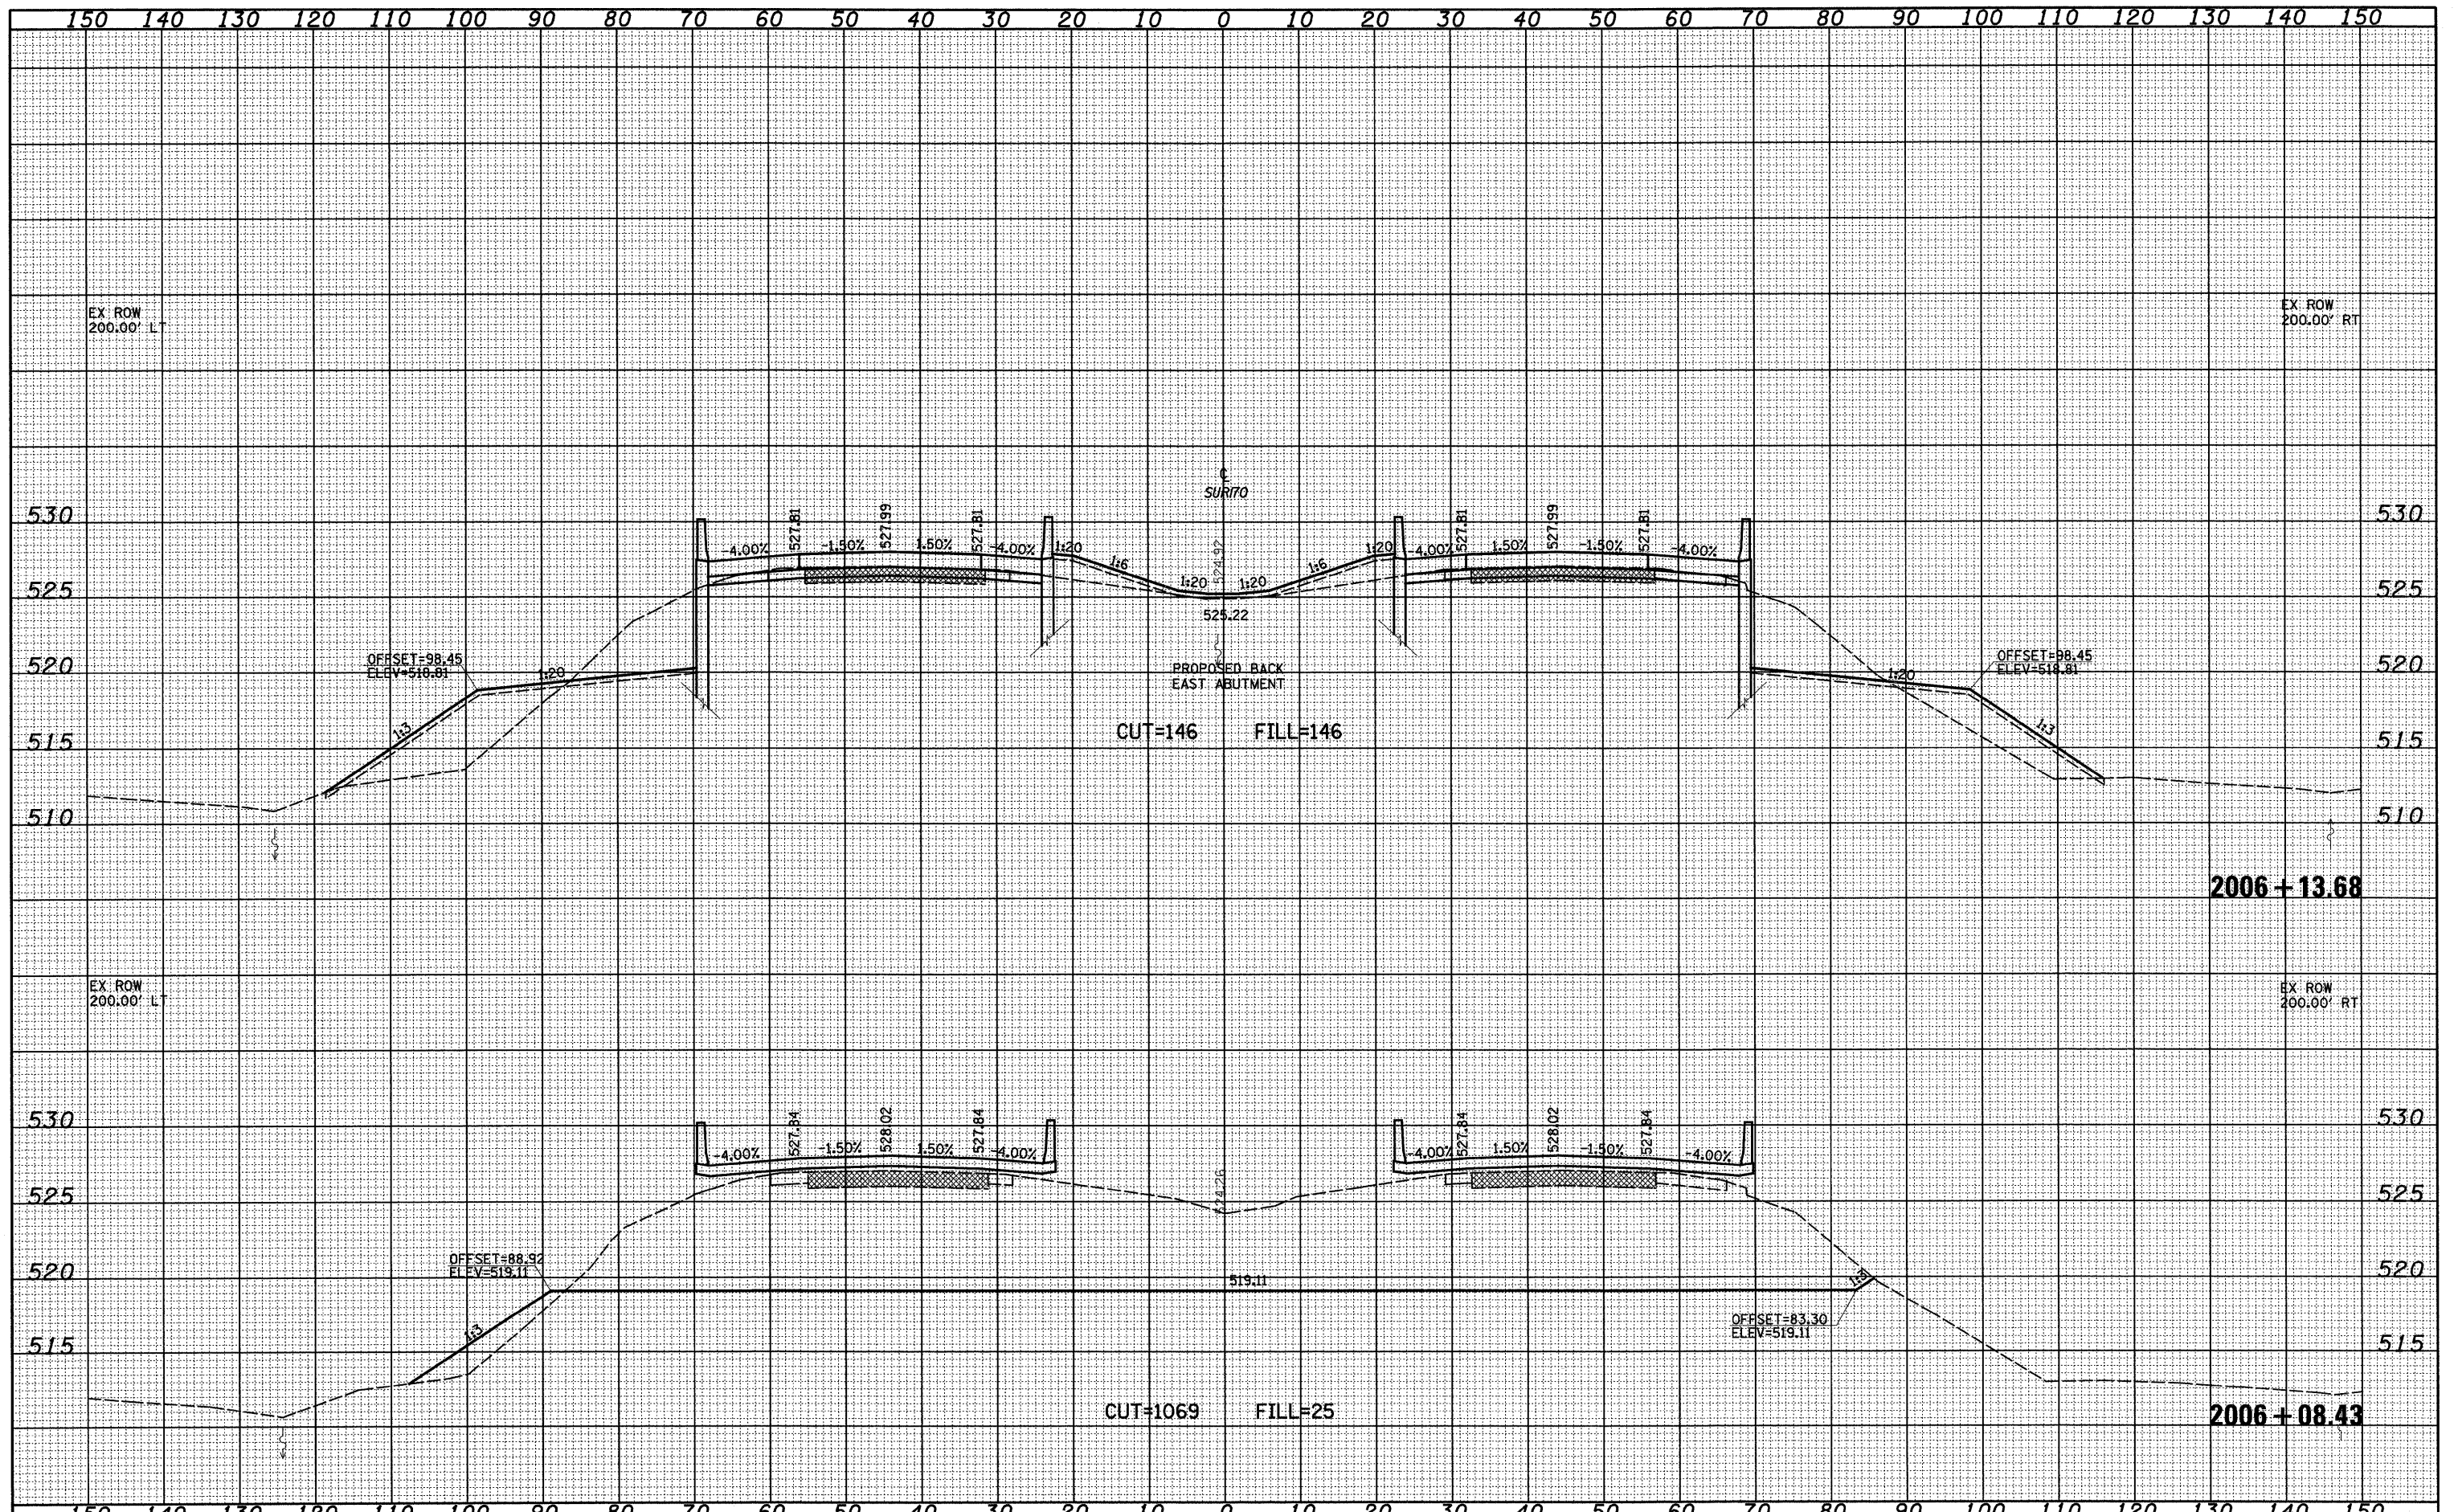

FILE NAME =	USER NAME = Linda	DESIGNED - ESW	REVISED -	STATE OF ILLINOIS DEPARTMENT OF TRANSPORTATION	CROSS SECTIONS	F.A.I. RTE.	SECTION	COUNTY	TOTAL SHEETS	SHEET NO.	
S:\Projects\408-000-001\1116 Wabash\dwg\CADD Sheets\0794999.sht-xasht.dgn	PLOT SCALE = 20.0000' / IN.	DRAWN - LEC	REVISED -			70	(25-31B)	EFFINGHAM	1416	114	
PLOT DATE = 3/23/2010	DATE - 9-17-09	CHECKED - BRM	REVISED -			CONTRACT NO. 74296					
		DATE - 9-17-09	REVISED -			FED. ROAD DIST. NO. ILLINOIS FED. AID PROJECT					

SCALE: 1"=10' SHEET NO. 24 OF 34 SHEETS STA. 2006+08.43 TO STA. 2006+13.68