


DATE	
BY	
DESIGNED	
DRAWN	
CHECKED	
DATE	
REVISIONS	
NO.	
DESCRIPTION	

DATE	
BY	
DESIGNED	
DRAWN	
CHECKED	
DATE	
REVISIONS	
NO.	
DESCRIPTION	

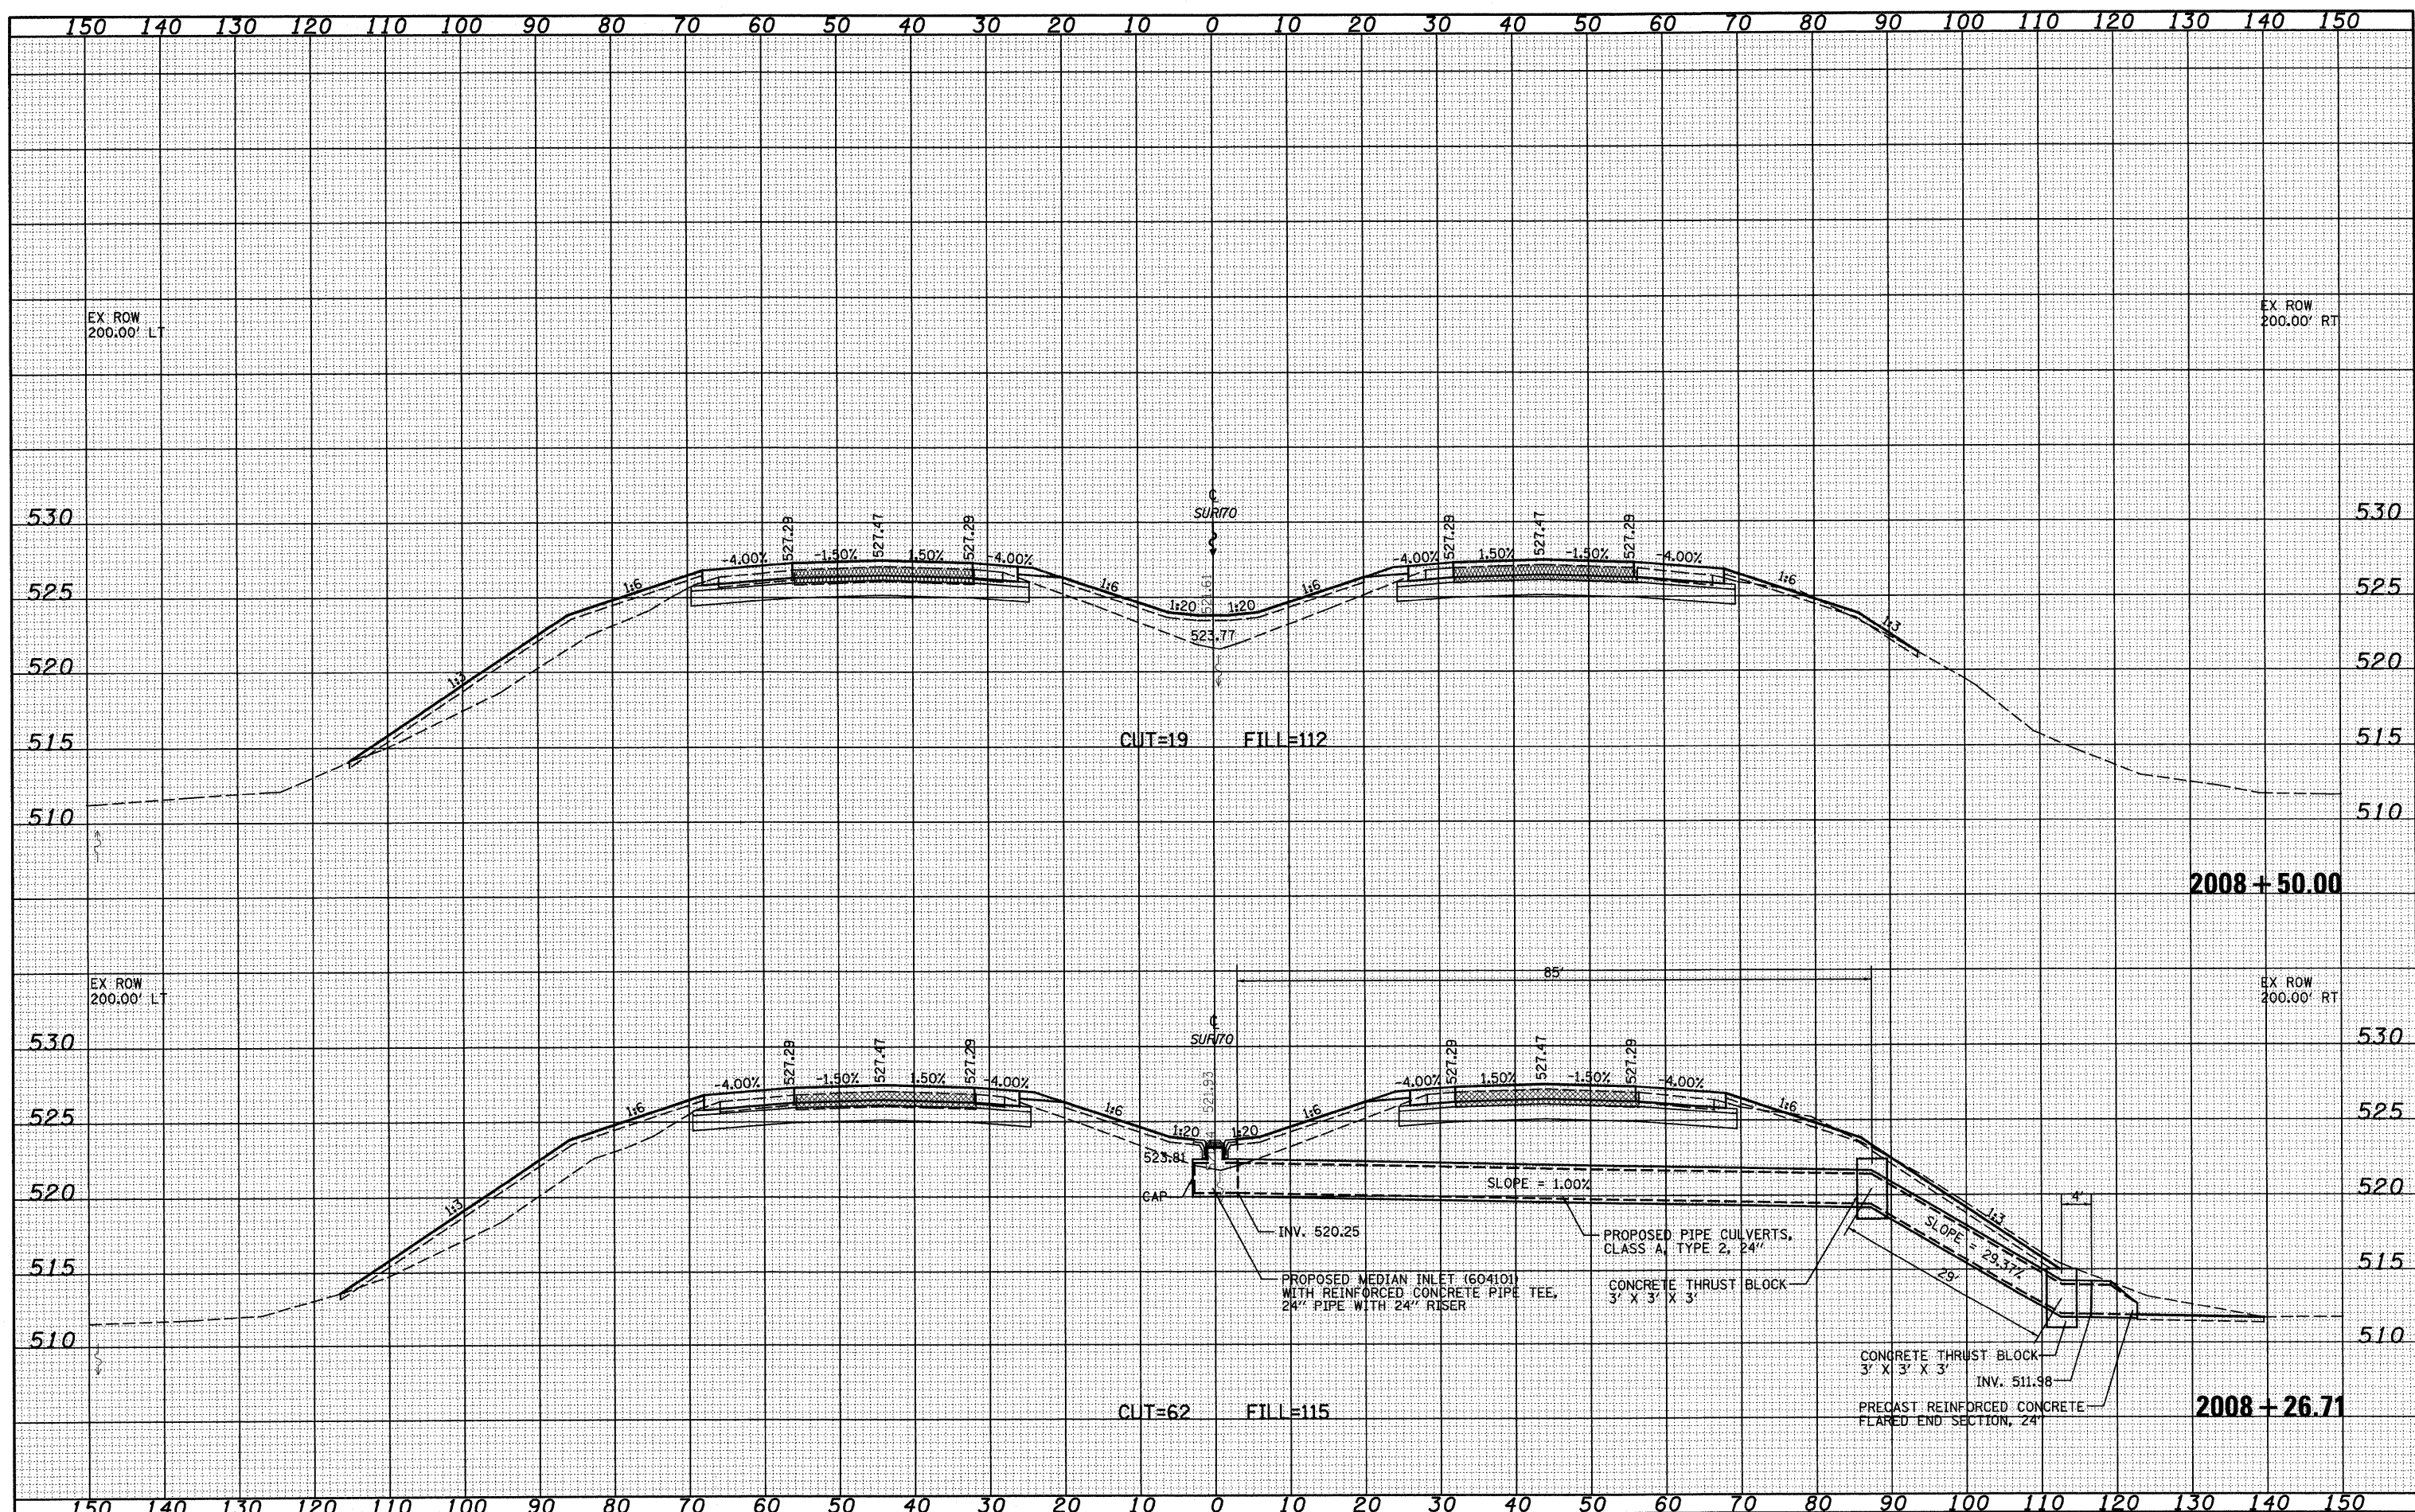

FILE NAME =	USER NAME = linda	DESIGNED - ESW	REVISED -	STATE OF ILLINOIS DEPARTMENT OF TRANSPORTATION	CROSS SECTIONS SCALE: 1"=10' SHEET NO. 27 OF 34 SHEETS STA. 2008+26.71 TO STA. 2008+50.00	F.A.I. RTE.	SECTION	COUNTY	TOTAL SHEETS	SHEET NO.	
S:\Projects\408-000-DRY L111e Wabash\Drawn\CADD Sheets\0794931.dgn	gh1-xash1.dgn	DRAWN - LEC	REVISED -			70	(25-3)B	EFFINGHAM	1416	117	
PLOT SCALE = 20,0000' / IN.		CHECKED - BRM	REVISED -			CONTRACT NO. 74296					
PLOT DATE = 2/9/2010		DATE - 9-17-09	REVISED -			FED. ROAD DIST. NO. ILLINOIS FED. AID PROJECT					