




TRAVERSE/P.O.T. NUMBER 434

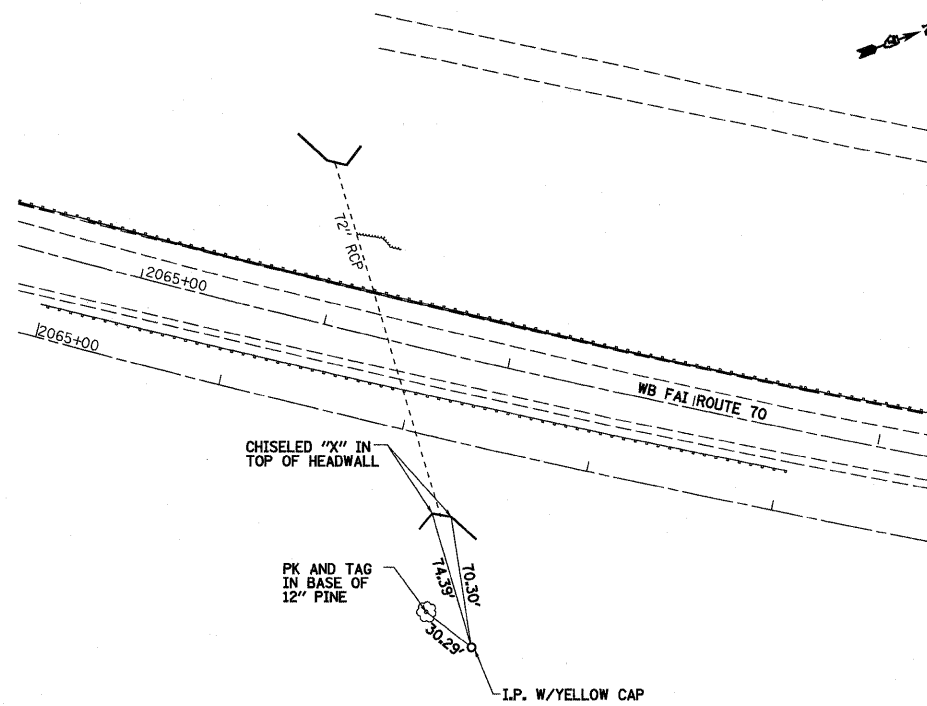


TRAVERSE/P.O.T. NUMBER 21220

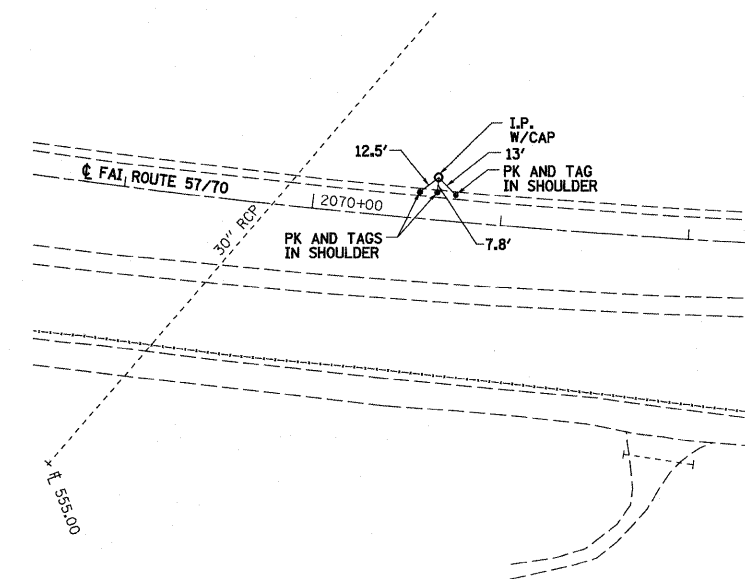


TRAVERSE/P.O.T. NUMBER 437

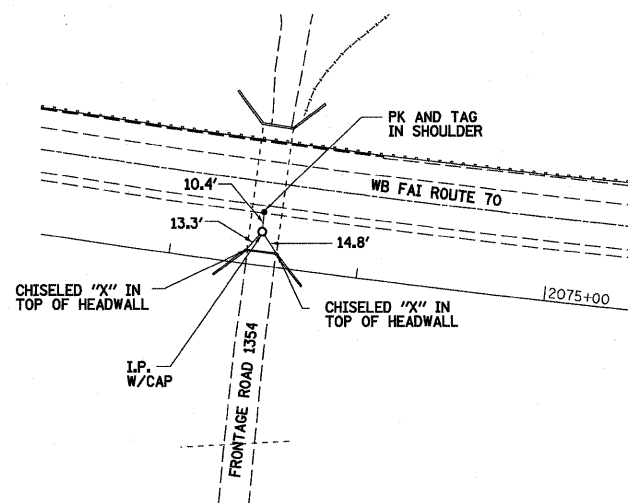


TRAVERSE/P.O.T. NUMBER 432

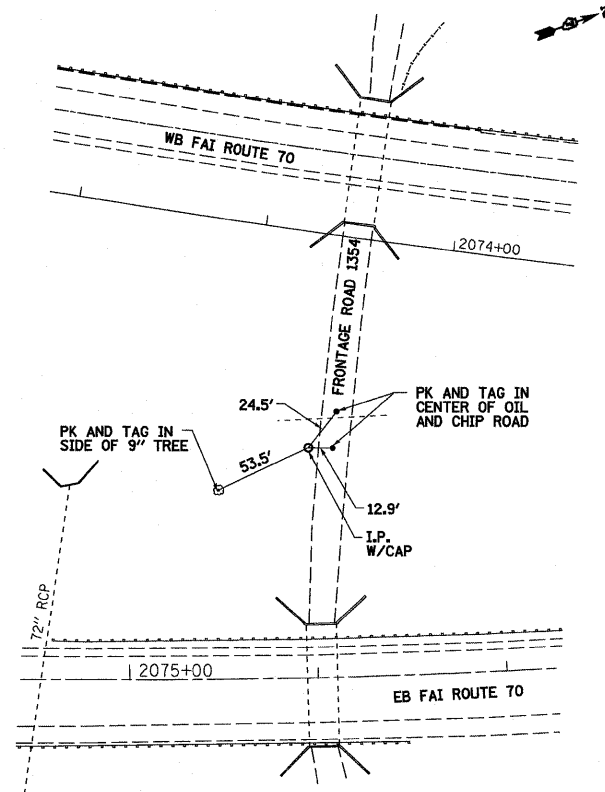

TRAVERSE/P.O.T. NUMBER 433

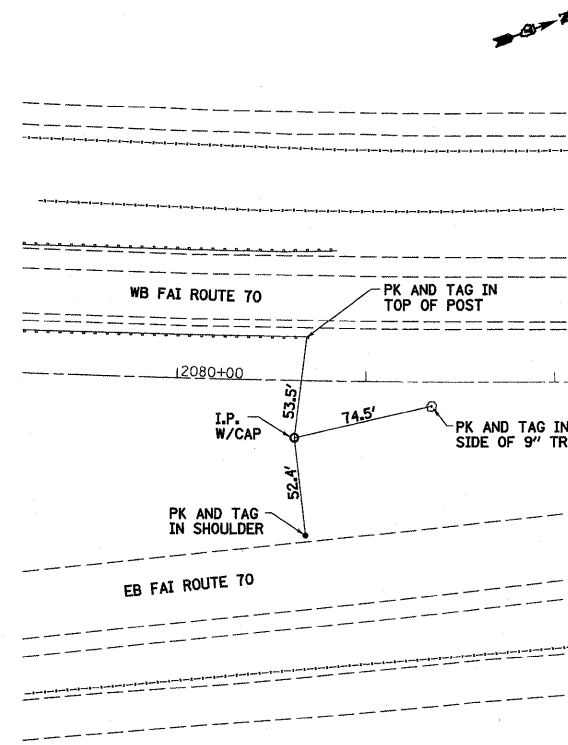

TRAVERSE/P.O.T. NUMBER 431

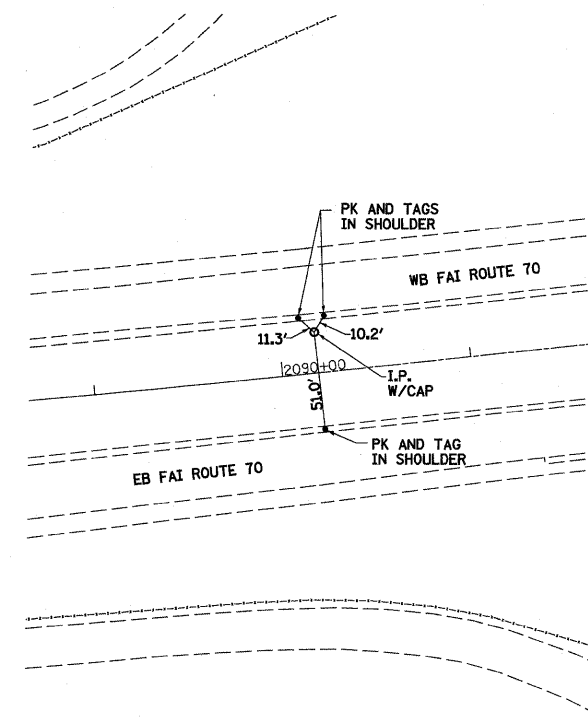

TRAVERSE/P.O.T. NUMBER 430

FILE NAME = S:\Project\183-8872-57-70\Drawings\Tie\Tie.dwg

USER NAME =  
 PLOT SCALE =  
 PLOT DATE =

DESIGNED - JWS  
 DRAWN - PDB  
 CHECKED - BRM  
 DATE - 1-21-09

REVISED -  
 REVISED -  
 REVISED -  
 REVISED -

STATE OF ILLINOIS  
 DEPARTMENT OF TRANSPORTATION

TIE POINTS, FAI ROUTES 57/70

SCALE: 1"=100' SHEET NO. 10 OF 10 SHEETS STA. TO STA.

F.A.I. RTE.	SECTION	COUNTY	TOTAL SHEETS	SHEET NO.
57/70	(25-3)R	EFFINGHAM	1416	170
CONTRACT NO. 74296				
FED. ROAD DIST. NO. ILLINOIS FED. AID PROJECT				