

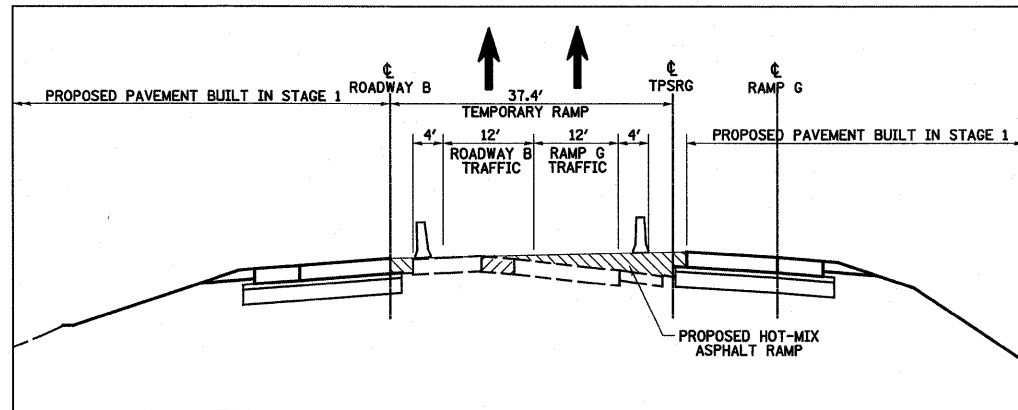



TEMPORARY PAVEMENT SOUTH RAMP G PROFILE

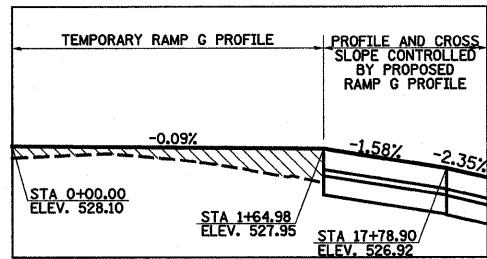


SECTION A-A

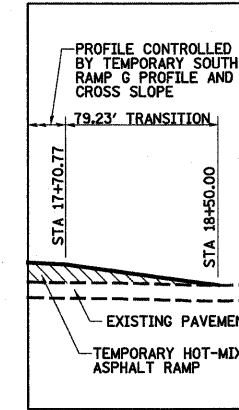

SECTION B-B

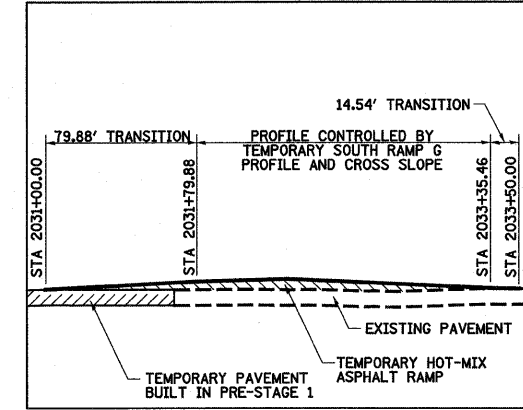

SECTION C-C

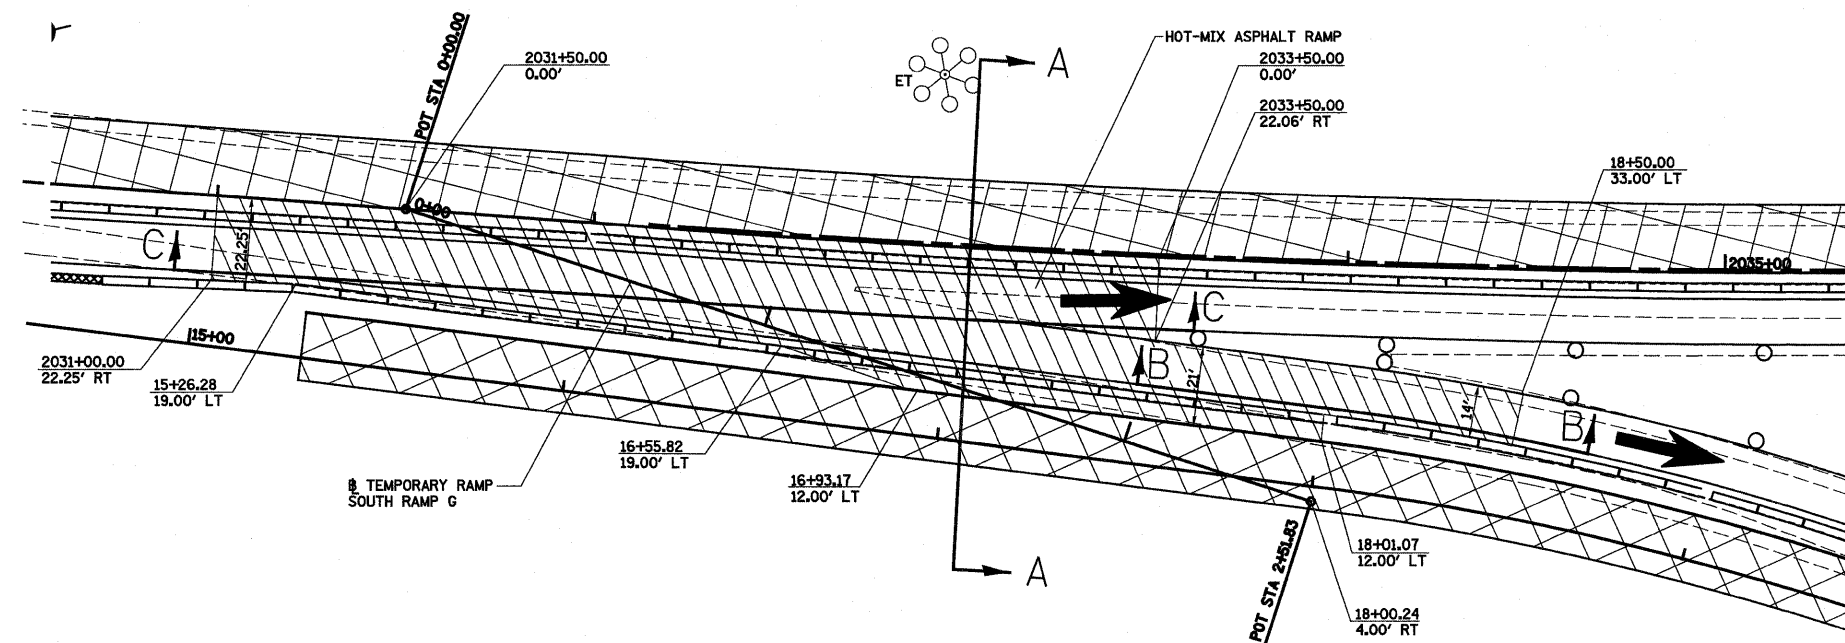

STAGE 1 DETAIL A

LEGEND

- TEMPORARY PCC PAVEMENT
- TEMPORARY HOT-MIX ASPHALT RAMP
- CONSTRUCTION THIS STAGE
- SIGN
- DIRECTION OF TRAFFIC
- TYPE II BARRICADES OR DRUMS WITH MONO-DIRECTIONAL STEADY BURNING LIGHTS
- VERTICAL PANEL
- TYPE III BARRICADES
- ARROW BOARD
- TEMPORARY CONCRETE BARRIER
- TEMPORARY WOOD POLE, 55 FEET, CLASS 4 WITH 250W HPS LUMINAIRE, 45 FEET MOUNTING HEIGHT
- TEMPORARY WOOD POLE, 55 FEET, CLASS 4
- EXISTING LIGHTING UNIT USED AS TEMPORARY

FILE NAME =	USER NAME = paul	DESIGNED - JWS	REVISED -	STATE OF ILLINOIS DEPARTMENT OF TRANSPORTATION	MAINTENANCE OF TRAFFIC, STAGE 1 DETAIL A, SOUTH TRI LEVEL	F.A.I. RTE.	SECTION	COUNTY	TOTAL SHEETS	SHEET NO.	
SVProject\MS\22577\Draw\S 1\1\West.S1.Detail A.dwg	PLOT SCALE = 1/8" = 1' / IN.	DRAWN - PDB	REVISED -			57/70	(25-3)R	EFFINGHAM	1416	221	
PLOT DATE = 3/18/2010	DATE - 2-12-09	CHECKED - BRM	REVISED -			CONTRACT NO. 74296					
		DATE - 2-12-09	REVISED -			FED. ROAD DIST. NO. ILLINOIS FED. AID PROJECT					