


NOTE: STATIONING OF RAMP F IS REVERSED.

LEGEND

	TEMPORARY PCC PAVEMENT
	TEMPORARY HOT-MIX ASPHALT RAMP
	CONSTRUCTION THIS STAGE
	SIGN
	DIRECTION OF TRAFFIC
	TYPE II BARRICADES OR DRUMS WITH MONO-DIRECTIONAL STEADY BURNING LIGHTS
	VERTICAL PANEL
	TYPE III BARRICADES
	ARROW BOARD
	TEMPORARY CONCRETE BARRIER

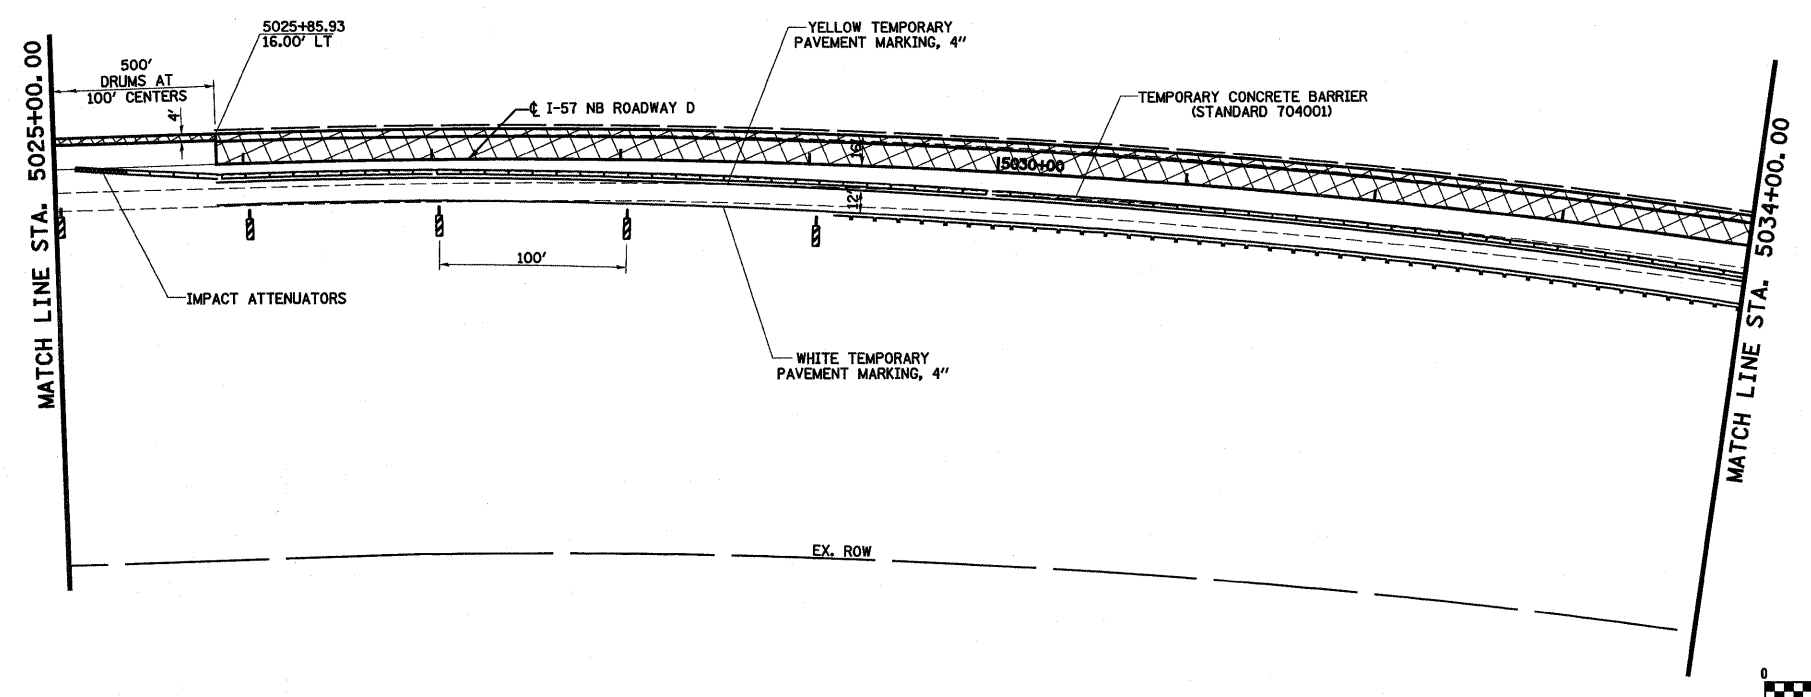

FILE NAME =	USER NAME = paul	DESIGNED - JWS	REVISED -	STATE OF ILLINOIS DEPARTMENT OF TRANSPORTATION	MAINTENANCE OF TRAFFIC, STAGE 1, SOUTH TRI LEVEL			F.A.I. RTE.	SECTION	COUNTY	TOTAL SHEETS	SHEET NO.
50\Projects\MSR\0807257-70\Map\5 Tri-Level\Map5.dwg		DRAWN - LEC	REVISED -					57/70	(25-3R)	EFFINGHAM	1416	228
		CHECKED - BRM	REVISED -		SCALE: 1"=50'			SHEET NO. 15 OF 15 SHEETS		STA. 5015+00.00 TO STA. 5034+00.00		
		DATE - 2-29-08	REVISED -		FED. ROAD DIST. NO.			ILLINOIS FED. AID PROJECT			CONTRACT NO. 74296	