




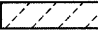

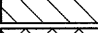


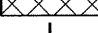






STAGE 1B

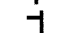

LEGEND

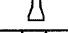
-  TEMPORARY PCC PAVEMENT
-  TEMPORARY HOT-MIX ASPHALT RAMP
-  CONSTRUCTION THIS STAGE
-  SIGN
-  DIRECTION OF TRAFFIC
-  TYPE II BARRICADES OR DRUMS WITH MONO-DIRECTIONAL STEADY BURNING LIGHTS
-  VERTICAL PANEL
-  TYPE III BARRICADES
-  ARROW BOARD
-  TEMPORARY CONCRETE BARRIER
-  TEMPORARY WOOD POLE, 55 FEET, CLASS 4 WITH 250W HPS LUMINAIRE, 45 FEET MOUNTING HEIGHT
-  TEMPORARY WOOD POLE, 55 FEET, CLASS 4
-  EXISTING LIGHTING UNIT USED AS TEMPORARY

SECTION A-A

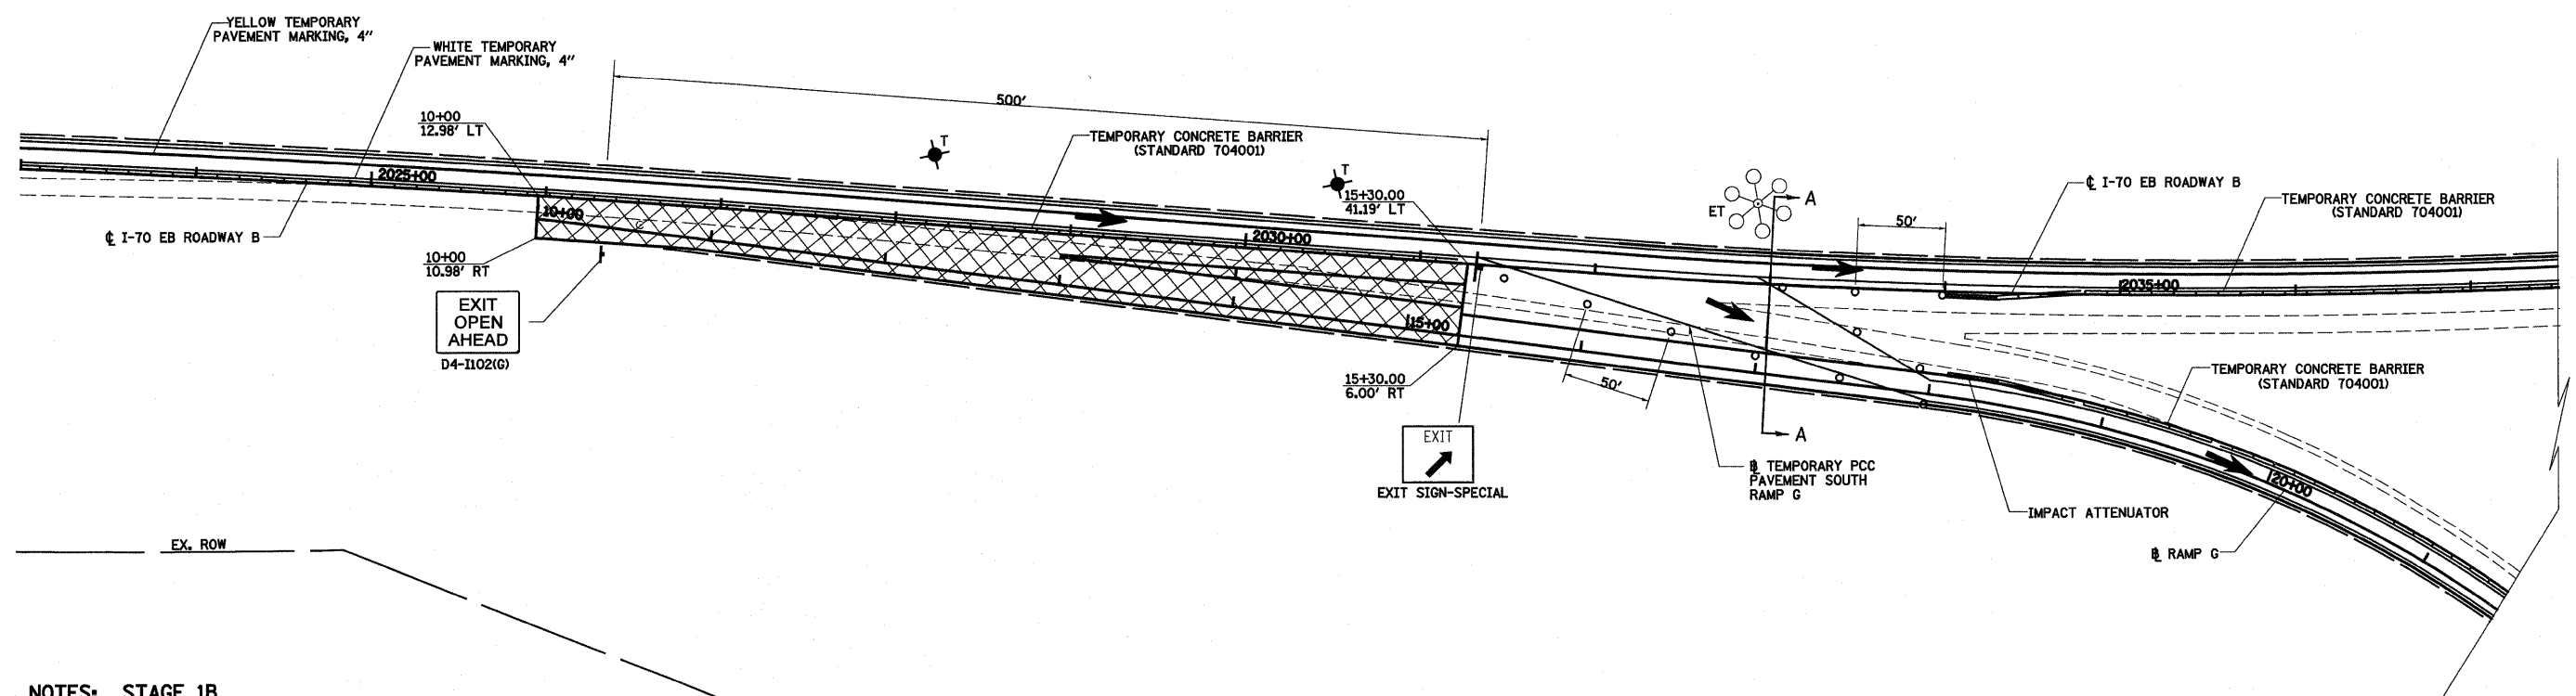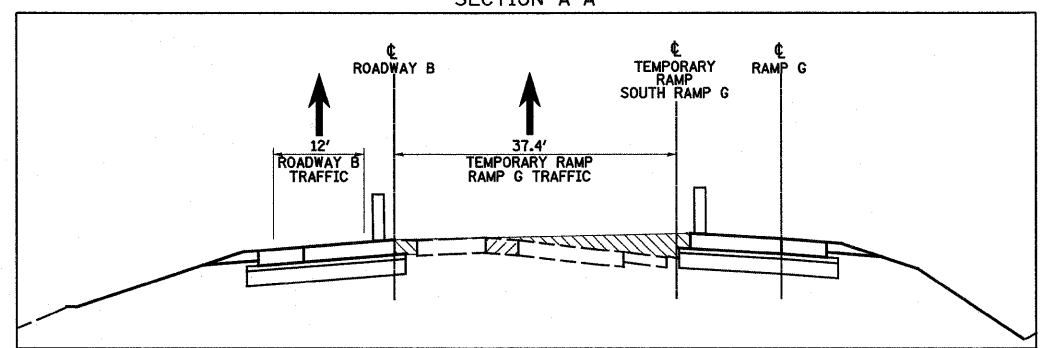

NOTES: STAGE 1B

1. SHIFT TRAFFIC TO INSIDE PROPOSED PAVEMENT.
2. BUILD PROPOSED RAMP G PAVEMENT STA. 10+00 TO 15+30.

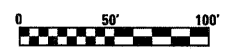

FILE NAME =	USER NAME = paul	DESIGNED - JWS	REVISED -	STATE OF ILLINOIS DEPARTMENT OF TRANSPORTATION	MAINTENANCE OF TRAFFIC, STAGE 1B, SOUTH TRI LEVEL	F.A.I. RTE.	SECTION	COUNTY	TOTAL SHEETS	SHEET NO.
SVProject\MS-2007\25-31\Udp\15 Trk\Aval.SB.dgn	PLOT SCALE = 1/80.00000 "/> IN.	DRAWN - LEC	REVISED -			57/70	(25-3)R	EFFINGHAM	1416	229
PLOT DATE = 3/18/2010	DATE - 2-29-08	CHECKED - BRM	REVISED -			CONTRACT NO. 74296				
						SCALE: 1"=50'		SHEET NO. 1 OF 2 SHEETS		STA. 2023+00.00 TO STA. 2037+50.00