
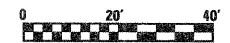


ROADWAY C						
POINT	ELEVATION	NORTHING	EASTING	ROADWAY STATION	€ ROADWAY OFFSET	RAMP STATION
ROADWAY D						
200	562.50	884,959.40	914,946.52			5039+75.00
201	562.75	884,980.40	914,960.08			5040+00.00
202	563.03	885,001.33	914,973.75			5040+25.00
203	563.31	885,022.18	914,987.54			5040+50.00
ROADWAY B						
204	563.56	885,040.06	914,999.49	2059+00.00	47.34	5040+71.50
205	563.84	885,061.08	915,013.70	2059+25.00	44.88	5040+96.87
206	564.13	885,081.99	915,028.00	2059+50.00	42.70	5041+22.21
207	564.39	885,102.83	915,042.35	2059+75.00	40.74	5041+47.51
208	564.65	885,123.65	915,056.69	2060+00.00	38.92	5041+72.79
209	564.91	885,144.46	915,071.02	2060+25.00	37.25	5041+98.06
210	565.17	885,165.25	915,085.35	2060+50.00	35.71	5042+23.30
211	565.43	885,186.03	915,099.66	2060+75.00	34.30	5042+48.53
212	565.69	885,206.79	915,113.96	2061+00.00	33.04	5042+73.75
213	565.95	885,227.55	915,128.26	2061+25.00	31.92	5042+98.95
214	566.21	885,248.29	915,142.55	2061+50.00	30.93	5043+24.14
215	566.47	885,269.03	915,156.83	2061+75.00	30.08	5043+49.32
216	566.74	885,289.76	915,171.11	2062+00.00	29.37	5043+74.50
217	567.00	885,310.48	915,185.39	2062+25.00	28.80	5043+99.66
218	567.27	885,331.20	915,199.66	2062+50.00	28.36	5044+24.82
219	567.54	885,351.92	915,213.93	2062+75.00	28.06	5044+49.98
220	567.80	885,372.64	915,228.20	2063+00.00	27.90	5044+75.13
221	568.07	885,393.35	915,242.47	2063+25.00	27.88	5045+00.28
222	568.34	885,414.09	915,256.70	2063+50.00	27.94	5045+25.44

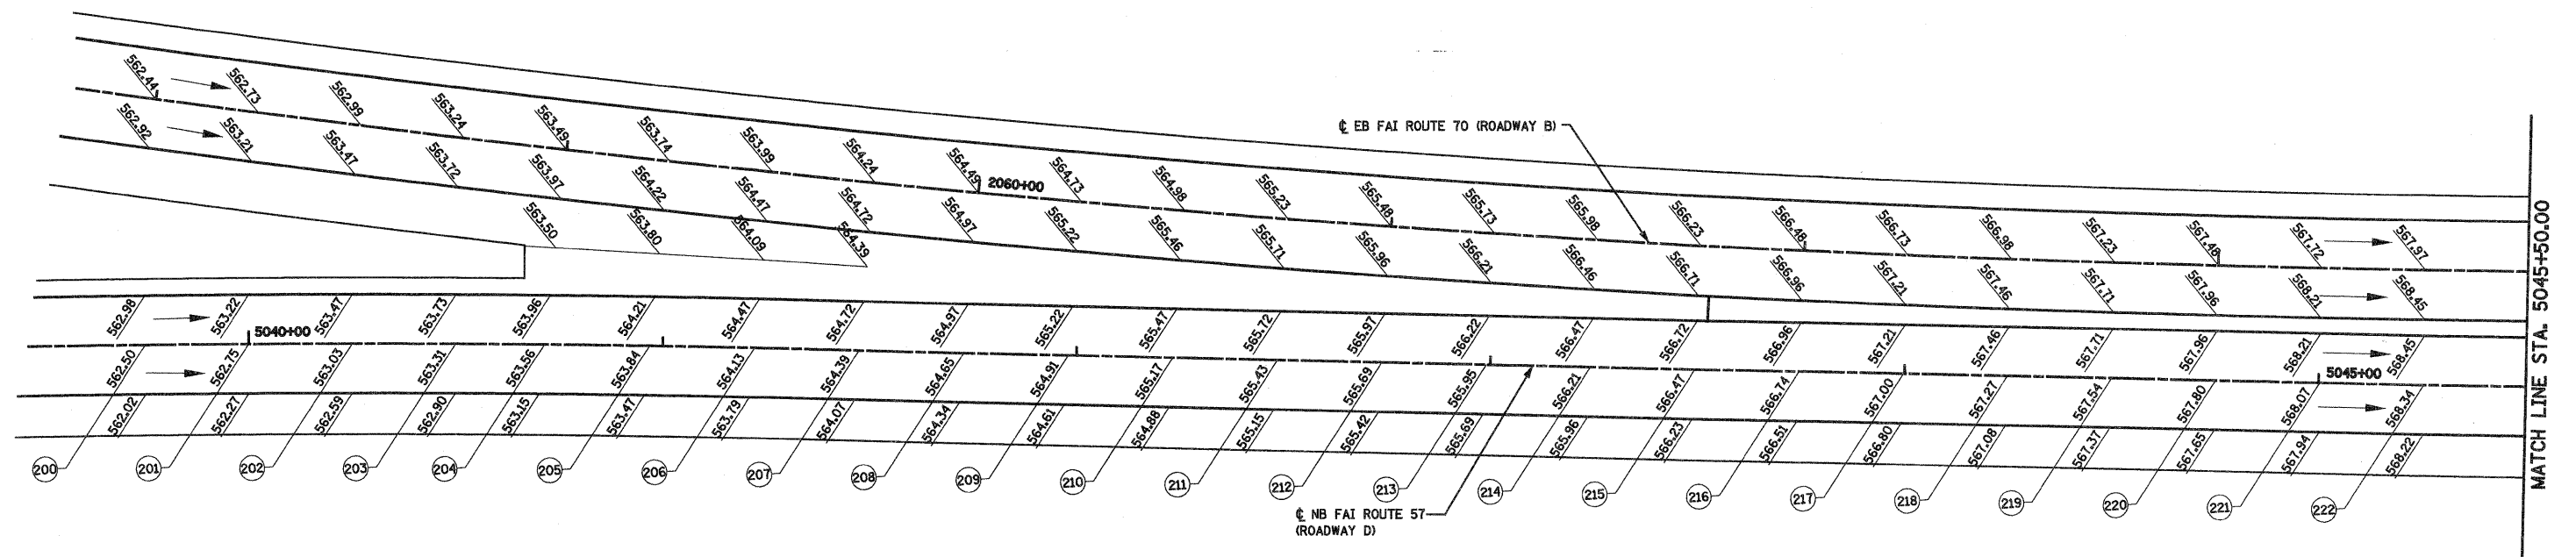

FILE NAME =	USER NAME = paul	DESIGNED - ESW	REVISED -	STATE OF ILLINOIS DEPARTMENT OF TRANSPORTATION	PAVEMENT ELEVATION DETAIL, ROADWAY D, SOUTH TRI LEVEL			F.A.I. RTE.	SECTION	COUNTY	TOTAL SHEETS	SHEET NO.
2\Projects\182\182-57-70\egp\S Tri\pave elev.dwg		DRAWN - PDB	REVISED -					57/70	(25-3)R	EFFINGHAM	1416	323
PLOT SCALE = 48,0000" / IN.		CHECKED - BRM	REVISED -		SCALE: 1"=20'			SHEET NO. 5 OF 12 SHEETS			STA. 5039+50.00 TO STA. 5045+50.00	
PLOT DATE = 2/11/2010		DATE - 2-29-08	REVISED -					FED. ROAD DIST. NO. ILLINOIS FED. AID PROJECT				
										CONTRACT NO. 74296		