


- LEGEND**
- ① URETHANE PAVEMENT MARKING LINE - 4" SOLID WHITE EDGE LINE
 - ② URETHANE PAVEMENT MARKING LINE - 12" SOLID WHITE
 - ③ URETHANE PAVEMENT MARKING LINE - 6" SKIP DASH WHITE (10')
 - ④ URETHANE PAVEMENT MARKING LINE - 4" SOLID YELLOW
 - ⑤ RAISED REFLECTIVE PAVEMENT MARKERS - CRYSTAL, ONE-WAY
 - ⑥ RAISED REFLECTIVE PAVEMENT MARKERS - AMBER, ONE-WAY
 - ⑦ URETHANE PAVEMENT MARKING LINE - 8" SOLID WHITE
 - ⑧ URETHANE PAVEMENT MARKING LINE - 6" SKIP DASH WHITE (3' SEE DETAIL)
 - ⑨ URETHANE PAVEMENT MARKING LINE - 12" SOLID YELLOW

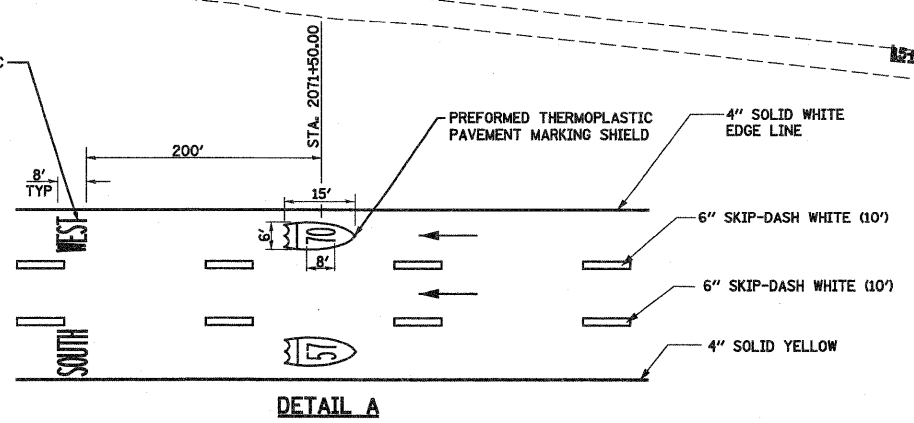

FILE NAME = s:\projects\8872-57-70\plan\15 TriLVmk.stn	USER NAME = betsy	DESIGNED - JWS	REVISED -	STATE OF ILLINOIS DEPARTMENT OF TRANSPORTATION	PAVEMENT MARKING, SOUTH TRI LEVEL I-57/70	F.A.I. RTE. 57/70	SECTION (25-3)R	COUNTY EFFINGHAM	TOTAL SHEETS 1416	SHEET NO. 348	
PLOT SCALE = 100.0000' / IN.	DATE = 3-04-08	DRAWN - PDB	REVISED -			SCALE: 1"=50'	SHEET NO. 6 OF 10 SHEETS	STA. 2067+00.00 TO STA. 2081+00.00	FED. ROAD DIST. NO.	ILLINOIS FED. AID PROJECT	CONTRACT NO. 74296
PLOT DATE = 3/19/2010		CHECKED - BRM	REVISED -								
		DATE = 3-04-08	REVISED -								