
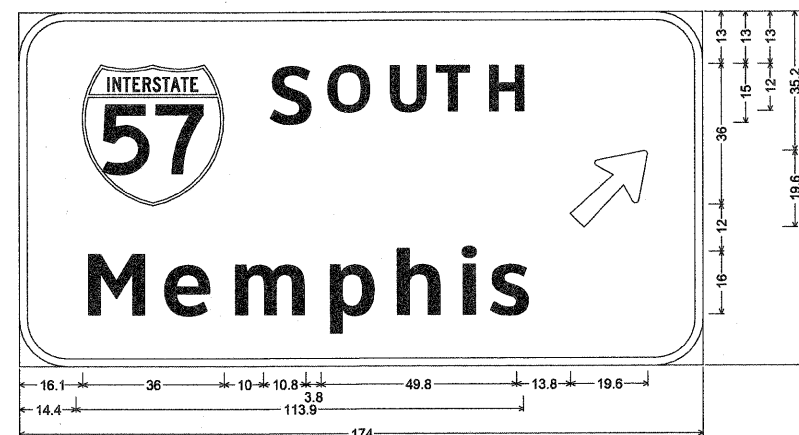


STRUCTURE NUMBER 7S025I070R091.8
STA 2028+00

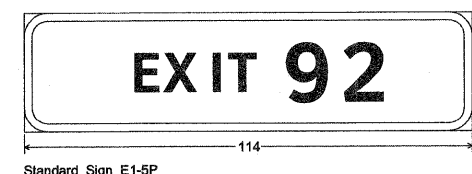

12.0" Radius, 2.0" Border, White on Green;
[S] ClearviewHwy-5-W; [OUTH] ClearviewHwy-5-W; [Memphis] ClearviewHwy-5-W;
Arrow 80 - 25.0" 45";
Table of widths and spaces.

16.1	36.0	10.0	10.8	3.8	11.1	4.4	9.3	3.6	8.6	3.6	9.2	13.8	19.6	14.1
14.4	14.7	5.6	11.7	5.5	18.1	6.0	11.6	5.4	11.1	5.7	3.8	4.4	10.3	45.7

12.0" Radius, 2.0" Border, White on Green;
[N] ClearviewHwy-5-W; [ORTH] ClearviewHwy-5-W; [E] ClearviewHwy-5-W; [AST] ClearviewHwy-5-W; [Chicago] ClearviewHwy-5-W;
[Indianapolis] ClearviewHwy-5-W; Down Arrow 22.0" 270"; Down Arrow 22.0" 270";
Table of widths and spaces.

14.7	36.0	10.0	12.4	4.8	11.1	4.4	9.0	2.9	8.7	3.6	9.2	12.0	36.0	10.0	9.6	3.1	11.2	2.6	8.7	2.6	8.7	14.7		
71.1	13.0	4.9	11.1	5.7	3.8	5.0	10.9	3.6	11.9	4.5	11.6	5.4	12.4	71.1										
41.0	3.1	6.3	11.1	5.5	11.5	5.7	3.8	4.7	11.9	5.1	11.1	5.1	11.9	5.1	11.6	4.7	12.4	5.5	5.0	4.4	3.8	4.5	10.2	41.0
35.0	32.0	112.0	32.0	35.0																				

NOT TO SCALE

FILE NAME =	USER NAME = lvrda	DESIGNED - ESW	REVISED - 4-20-10	STATE OF ILLINOIS DEPARTMENT OF TRANSPORTATION	SIGN PANEL DETAILS, SOUTH TRI LEVEL	F.A.I. RTE.	SECTION	COUNTY	TOTAL SHEETS	SHEET NO.	
SiVProject\403-00072.51-70\dgn\5 TriLvl\sign panel.dgn		DRAWN - ESW	REVISED -			57/70	(25-3)R	EFFINGHAM	1416	359A	
PLOT SCALE = 1/8"=50' / IN.		CHECKED - BRM	REVISED -			SCALE: 1"=50'		SHEET NO. 7A OF 33 SHEETS		STA. TO STA.	
PLOT DATE = 5/7/2010		DATE - 3-1-09	REVISED -			FED. ROAD DIST. NO.		ILLINOIS FED. AID PROJECT		CONTRACT NO. 74296	