


MATCH LINE STA. 2051+75.00

MATCH LINE STA. 2065+00.00

TEMPORARY LIGHTING TO BE CONSTRUCTED IN PRE-STAGE 1


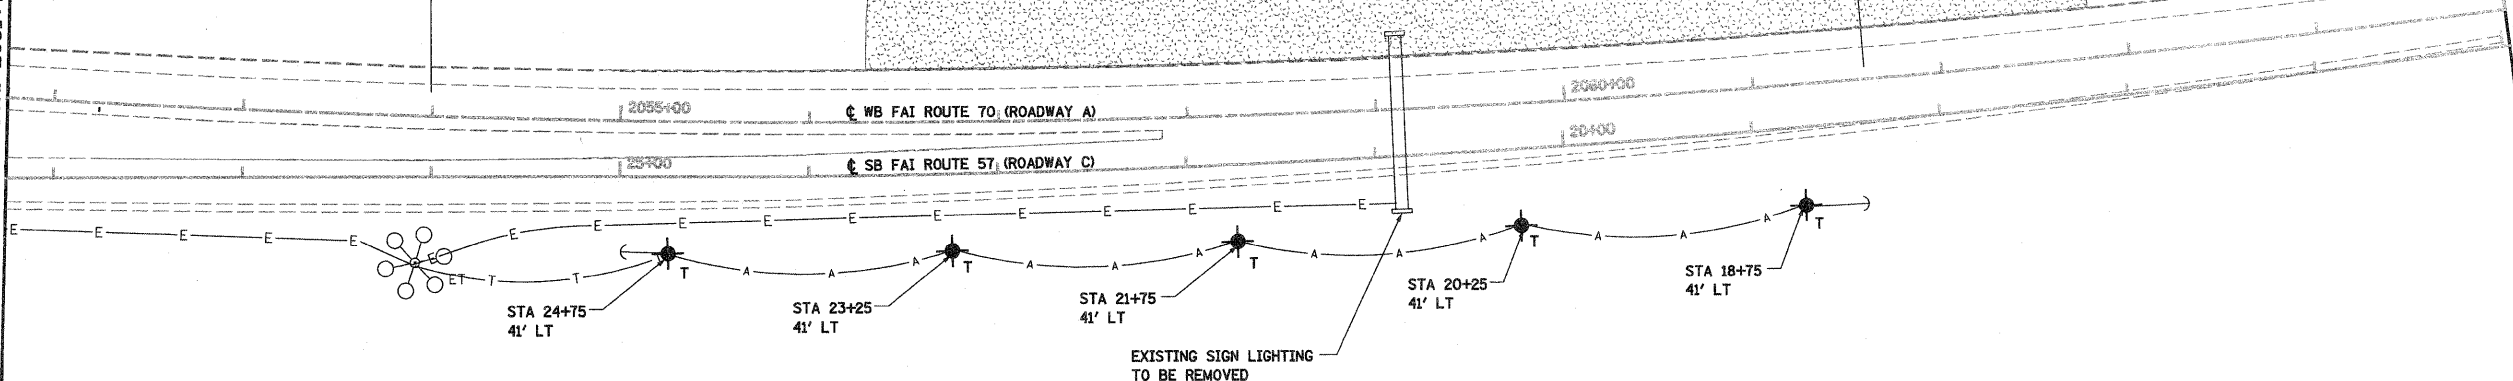


- LEGEND**
- EXISTING LIGHTING UNIT USED AS TEMPORARY
 - TEMPORARY WOOD POLE, 55 FEET, CLASS 4
 - EXISTING LIGHTING CONTROLLER
 - TEMPORARY WOOD POLE, 55 FEET, CLASS 4 WITH 250W HPS LUMINAIRE, 45 FEET MOUNTING HEIGHT
 - EXISTING UNIT DUCT OR CABLE IN CONDUIT
 - AERIAL CABLE, 2-1/2 NO 4 UNLESS OTHERWISE NOTED WITH MESSENGER WIRE
 - TEMPORARY UNIT DUCT, 2-1C NO. 6, 1/2 NO. 8 GROUND, (XLP-TYPE USE), 1" DIA. POLYETHYLENE

MATCH LINE STA. 2052+50.00

MATCH LINE STA. 2067+00.00

TEMPORARY LIGHTING TO BE CONSTRUCTED IN PRE-STAGE 1

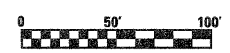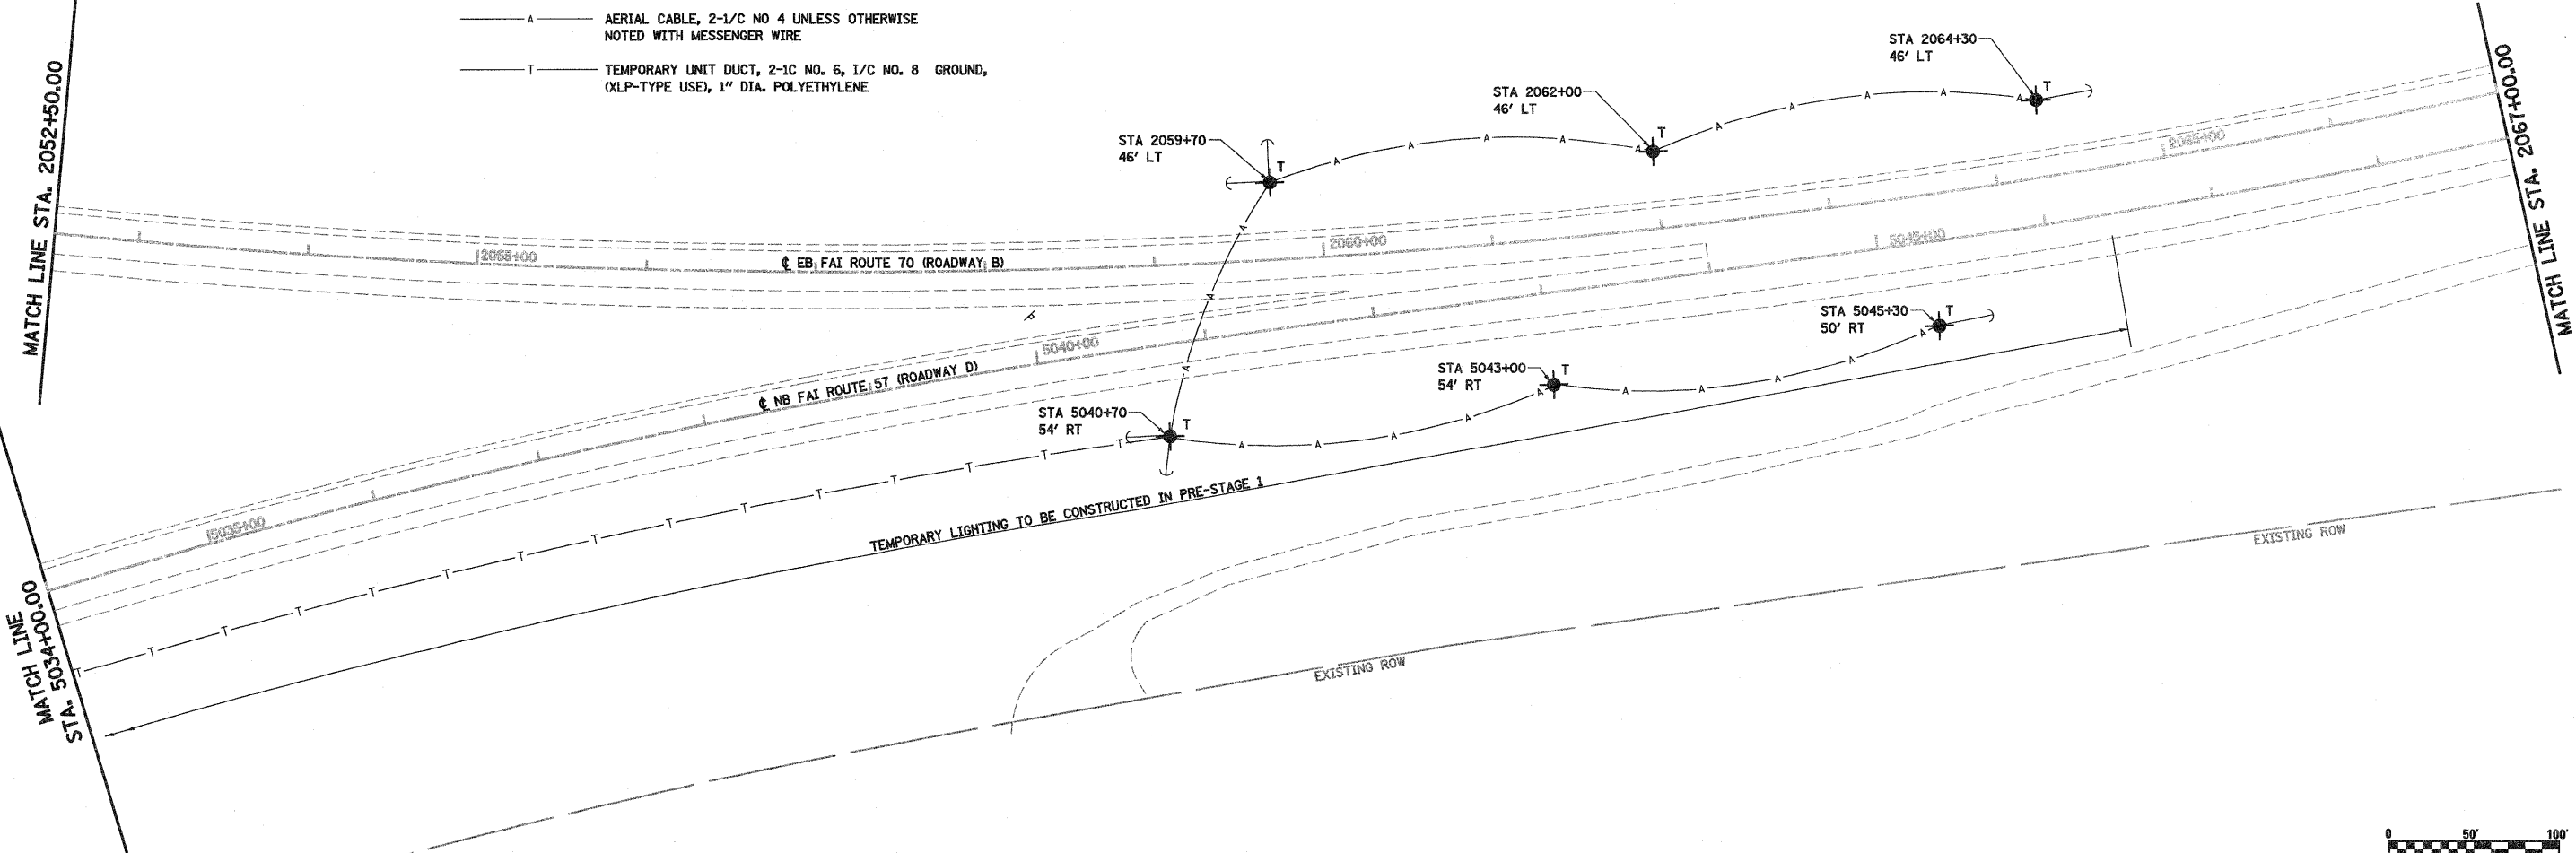

FILE NAME =	USER NAME = paul	DESIGNED - JWS	REVISED -	STATE OF ILLINOIS DEPARTMENT OF TRANSPORTATION	EXISTING LIGHTING REMOVAL AND TEMPORARY LIGHTING SOUTH TRI LEVEL			F.A.I. RTE.	SECTION	COUNTY	TOTAL SHEETS	SHEET NO.
20\Project\183\2007\257\7\1\Lighting\res.mxd		DRAWN - PDB	REVISED -		SCALE: 1"=50'	SHEET NO. 6 OF 34 SHEETS	STA. 2052+50.00 TO STA. 2067+00.00	57/70	(25-3)R	EFFINGHAM	1416	395
		CHECKED - BRM	REVISED -					CONTRACT NO. 74296				
		DATE - 3-4-08	REVISED -					FED. ROAD DIST. NO. ILLINOIS FED. AID PROJECT				