


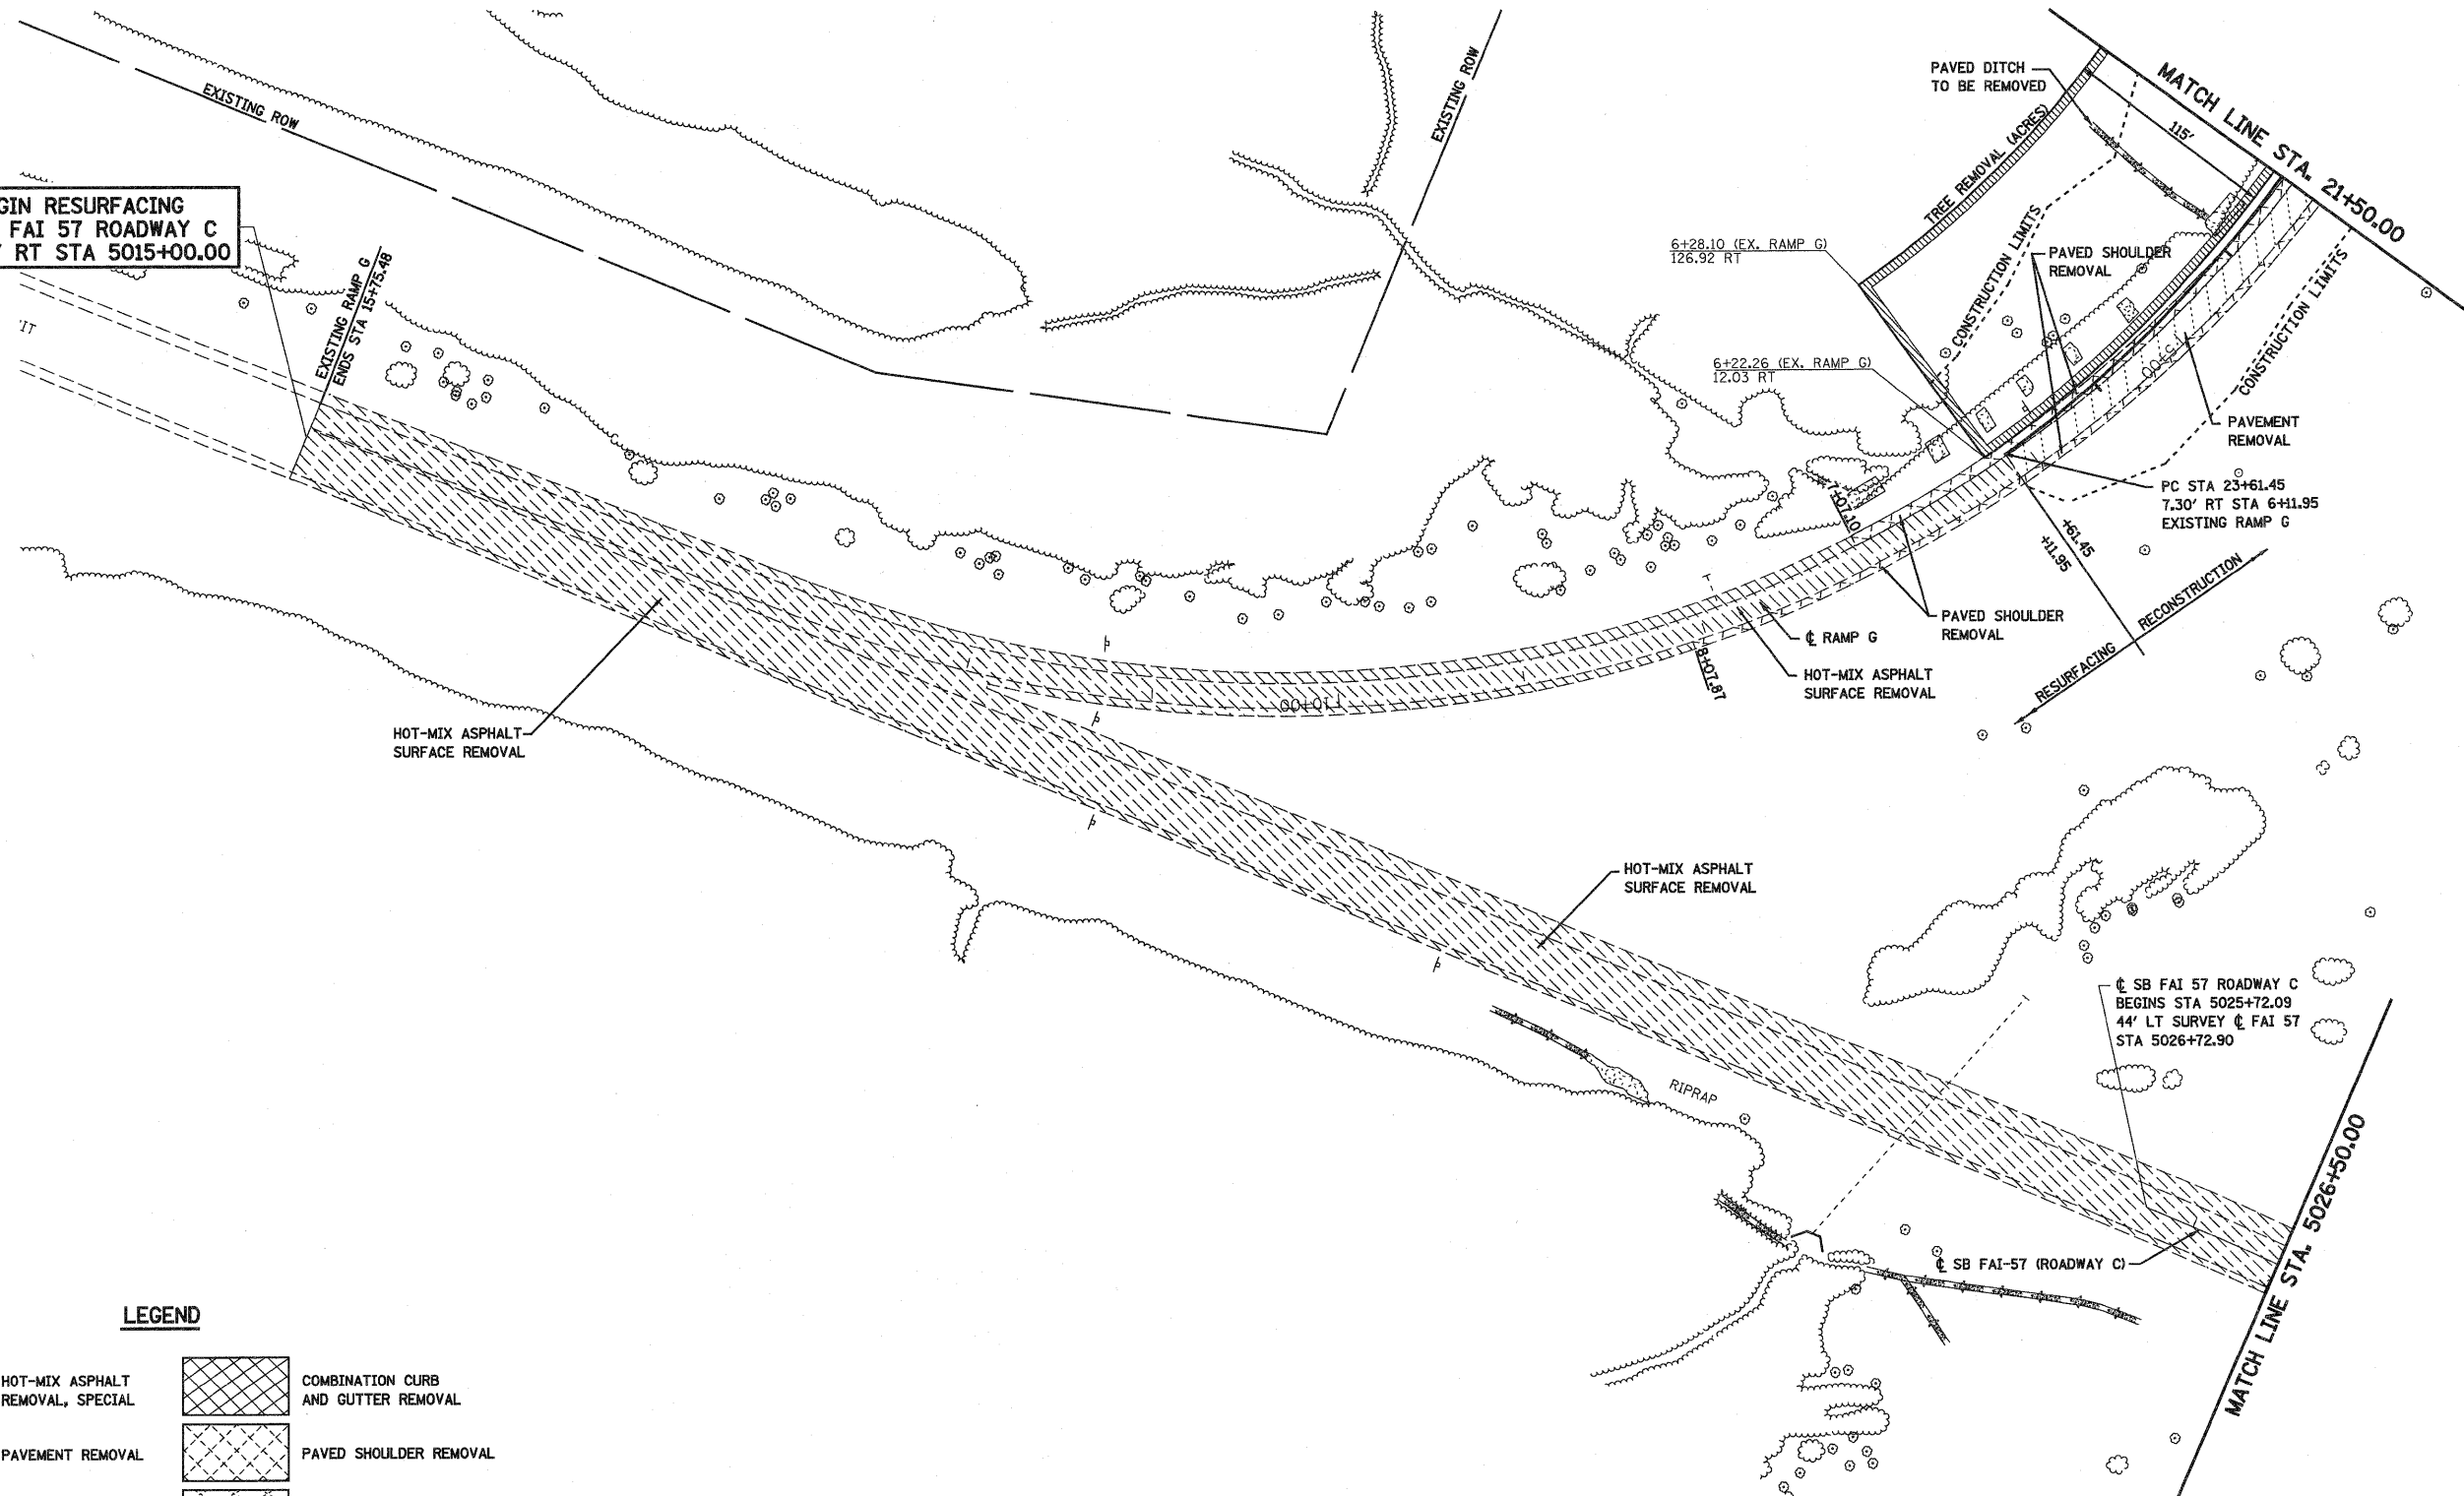

BEGIN RESURFACING
SB FAI 57 ROADWAY C
44' RT STA 5015+00.00



LEGEND

	HOT-MIX ASPHALT REMOVAL, SPECIAL		COMBINATION CURB AND GUTTER REMOVAL
	PAVEMENT REMOVAL		PAVED SHOULDER REMOVAL
	HOT-MIX ASPHALT SURFACE REMOVAL		APPROACH SLAB REMOVAL
	TREE REMOVAL (ACRES)		



FILE NAME = S:\projects\183\2007\257\00\p15 Trk\General.sld	USER NAME = paul	DESIGNED - JWS	REVISED -	STATE OF ILLINOIS DEPARTMENT OF TRANSPORTATION	REMOVAL PLAN, SOUTH TRI LEVEL	F.A.I. RTE. 57/70	SECTION (25-3)R	COUNTY EFFINGHAM	TOTAL SHEETS 1416	SHEET NO. 435		
PLOT SCALE = 100.0000' / IN.	CHECKED - BRM	DATE - 3-4-08	REVISED -			SCALE: 1"=50'	SHEET NO. 9 OF 10 SHEETS	STA. 5015+00.00 TO STA. 5026+50.00	CONTRACT NO. 74296			
PLOT DATE = 2/11/2010	DATE - 3-4-08	REVISED -				FED. ROAD DIST. NO. ILLINOIS FED. AID PROJECT						