




CONCRETE COLLAR DETAIL OPTION
NOT TO SCALE

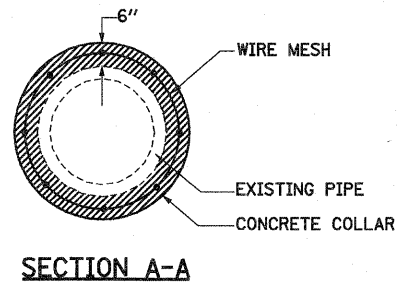


NOTE:
CLASS SI CONCRETE SHALL BE USED.

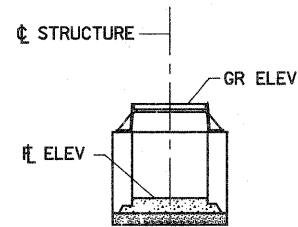


INLET TYPE A W/ TYPE 1 F&L

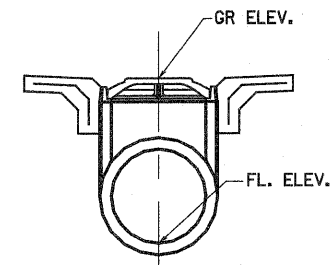


24" MEDIAN INLET WITH REINFORCED CONCRETE PIPE TEE, 24" WITH 24" RISER

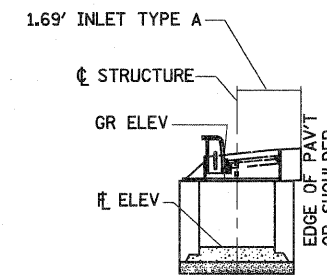


INLET TYPE A W/ TYPE 3 F&G

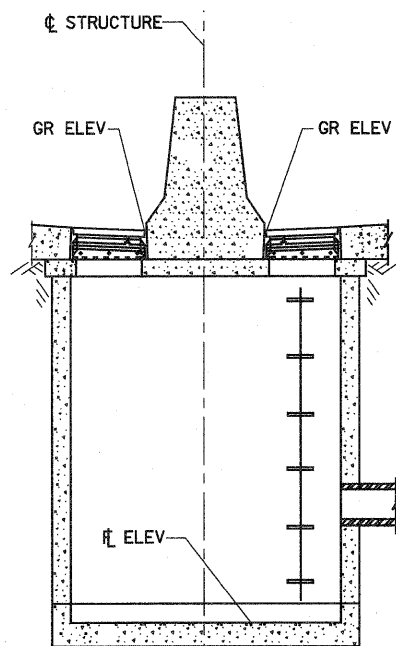

DRAINAGE STRUCTURE TYPE 5 W/ TWO TYPE 22 F&G

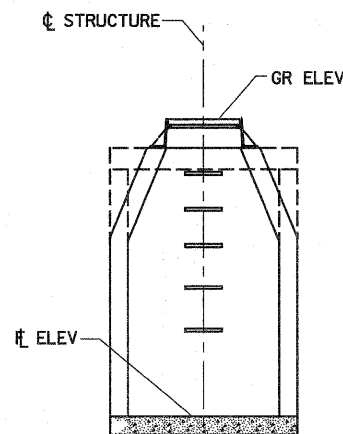

MANHOLES W/ TYPE 1 FRAME AND LID

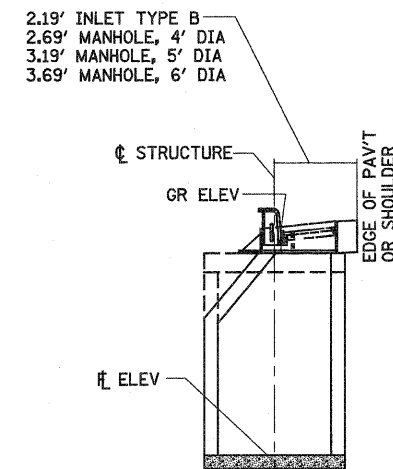

INLET TYPE B AND MANHOLES W/ TYPE 3 F&G

FILE NAME =	USER NAME = paul	DESIGNED - JWS	REVISED -	STATE OF ILLINOIS DEPARTMENT OF TRANSPORTATION	MISCELLANEOUS DRAINAGE DETAILS, FAI ROUTE 57/70	F.A.I. RTE.	SECTION	COUNTY	TOTAL SHEETS	SHEET NO.	
S:\Projects\403-00072-57-70\Drawings\5 Misc Drainage Details.dgn	PLOT SCALE = 5.0000' / IN.	DRAWN - PDB	REVISED -			57/70	(25-3)R	EFFINGHAM	1416	441	
PLOT DATE = 2/11/2010	DATE - 4-16-09	CHECKED - BRM	REVISED -			CONTRACT NO. 74296					
		DATE - 4-16-09	REVISED -			FED. ROAD DIST. NO. ILLINOIS FED. AID PROJECT					
					SCALE: 1"=5'	SHEET NO. 2 OF 2 SHEETS		STA.	TO STA.		