


DATE	
BY	
DESIGNED	
DRAWN	
CHECKED	
DATE	
FILE NAME	
USER NAME	
DESIGNED	
DRAWN	
CHECKED	
DATE	

DATE	
BY	
DESIGNED	
DRAWN	
CHECKED	
DATE	
FILE NAME	
USER NAME	
DESIGNED	
DRAWN	
CHECKED	
DATE	

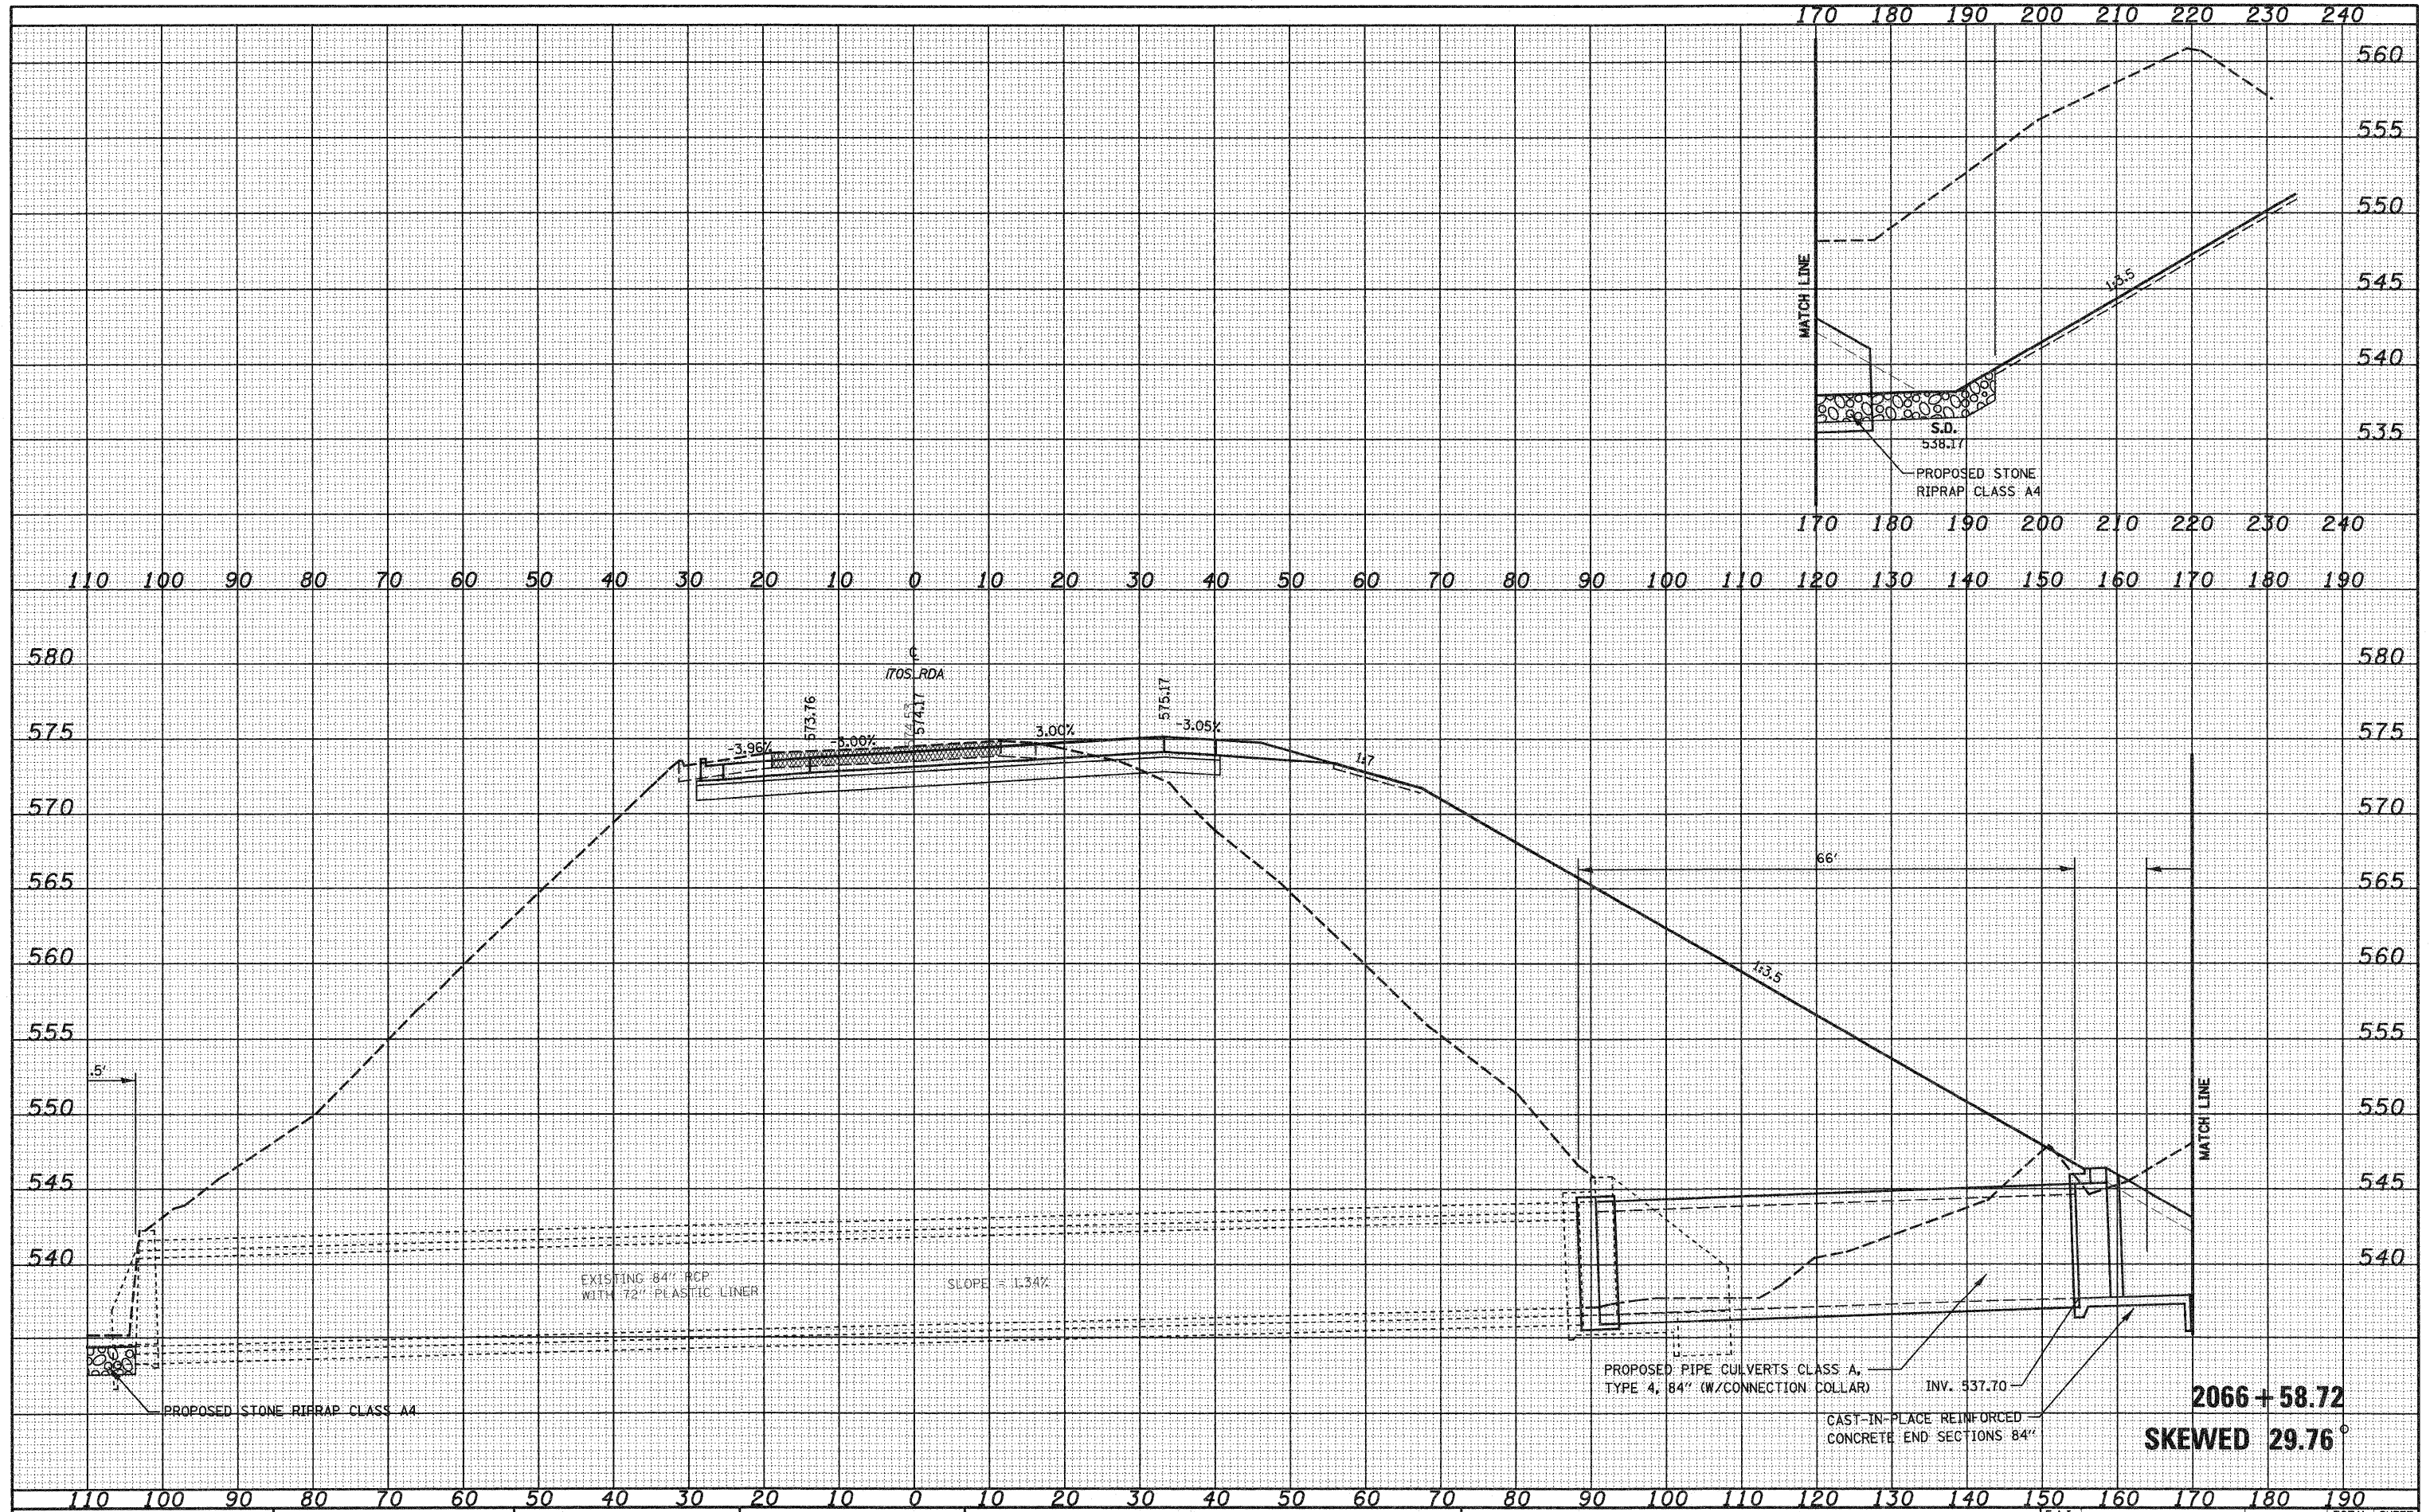

FILE NAME =
 USER NAME = pau
 PLOT SCALE = 20,0000' / IN.
 PLOT DATE = 2/11/2010

DESIGNED JWS
 DRAWN LEC
 CHECKED BRM
 DATE 2-25-08

REVISED -
 REVISED -
 REVISED -
 REVISED -

**STATE OF ILLINOIS
 DEPARTMENT OF TRANSPORTATION**

CULVERT PROFILES, SOUTH TRI LEVEL ROADWAY A

SCALE: 1"=10' SHEET NO. 5 OF 17 SHEETS STA. 2066+58.72 TO STA. 2066+58.72

F.A.I. RTE. 57/70	SECTION (25-3R)	COUNTY EFFINGHAM	TOTAL SHEETS 1416	SHEET NO. 480
FED. ROAD DIST. NO. ILLINOIS FED. AID PROJECT			CONTRACT NO. 74296	