


DATE	
BY	
FINAL SURVEY	SURVEYED
NOTE BOOK	PLOTTED
NO.	TEMPLATE
	AREAS
	CHECKED

DATE	
BY	
ORIGINAL SURVEY	SURVEYED
NOTE BOOK	PLOTTED
NO.	TEMPLATE
	AREAS
	CHECKED

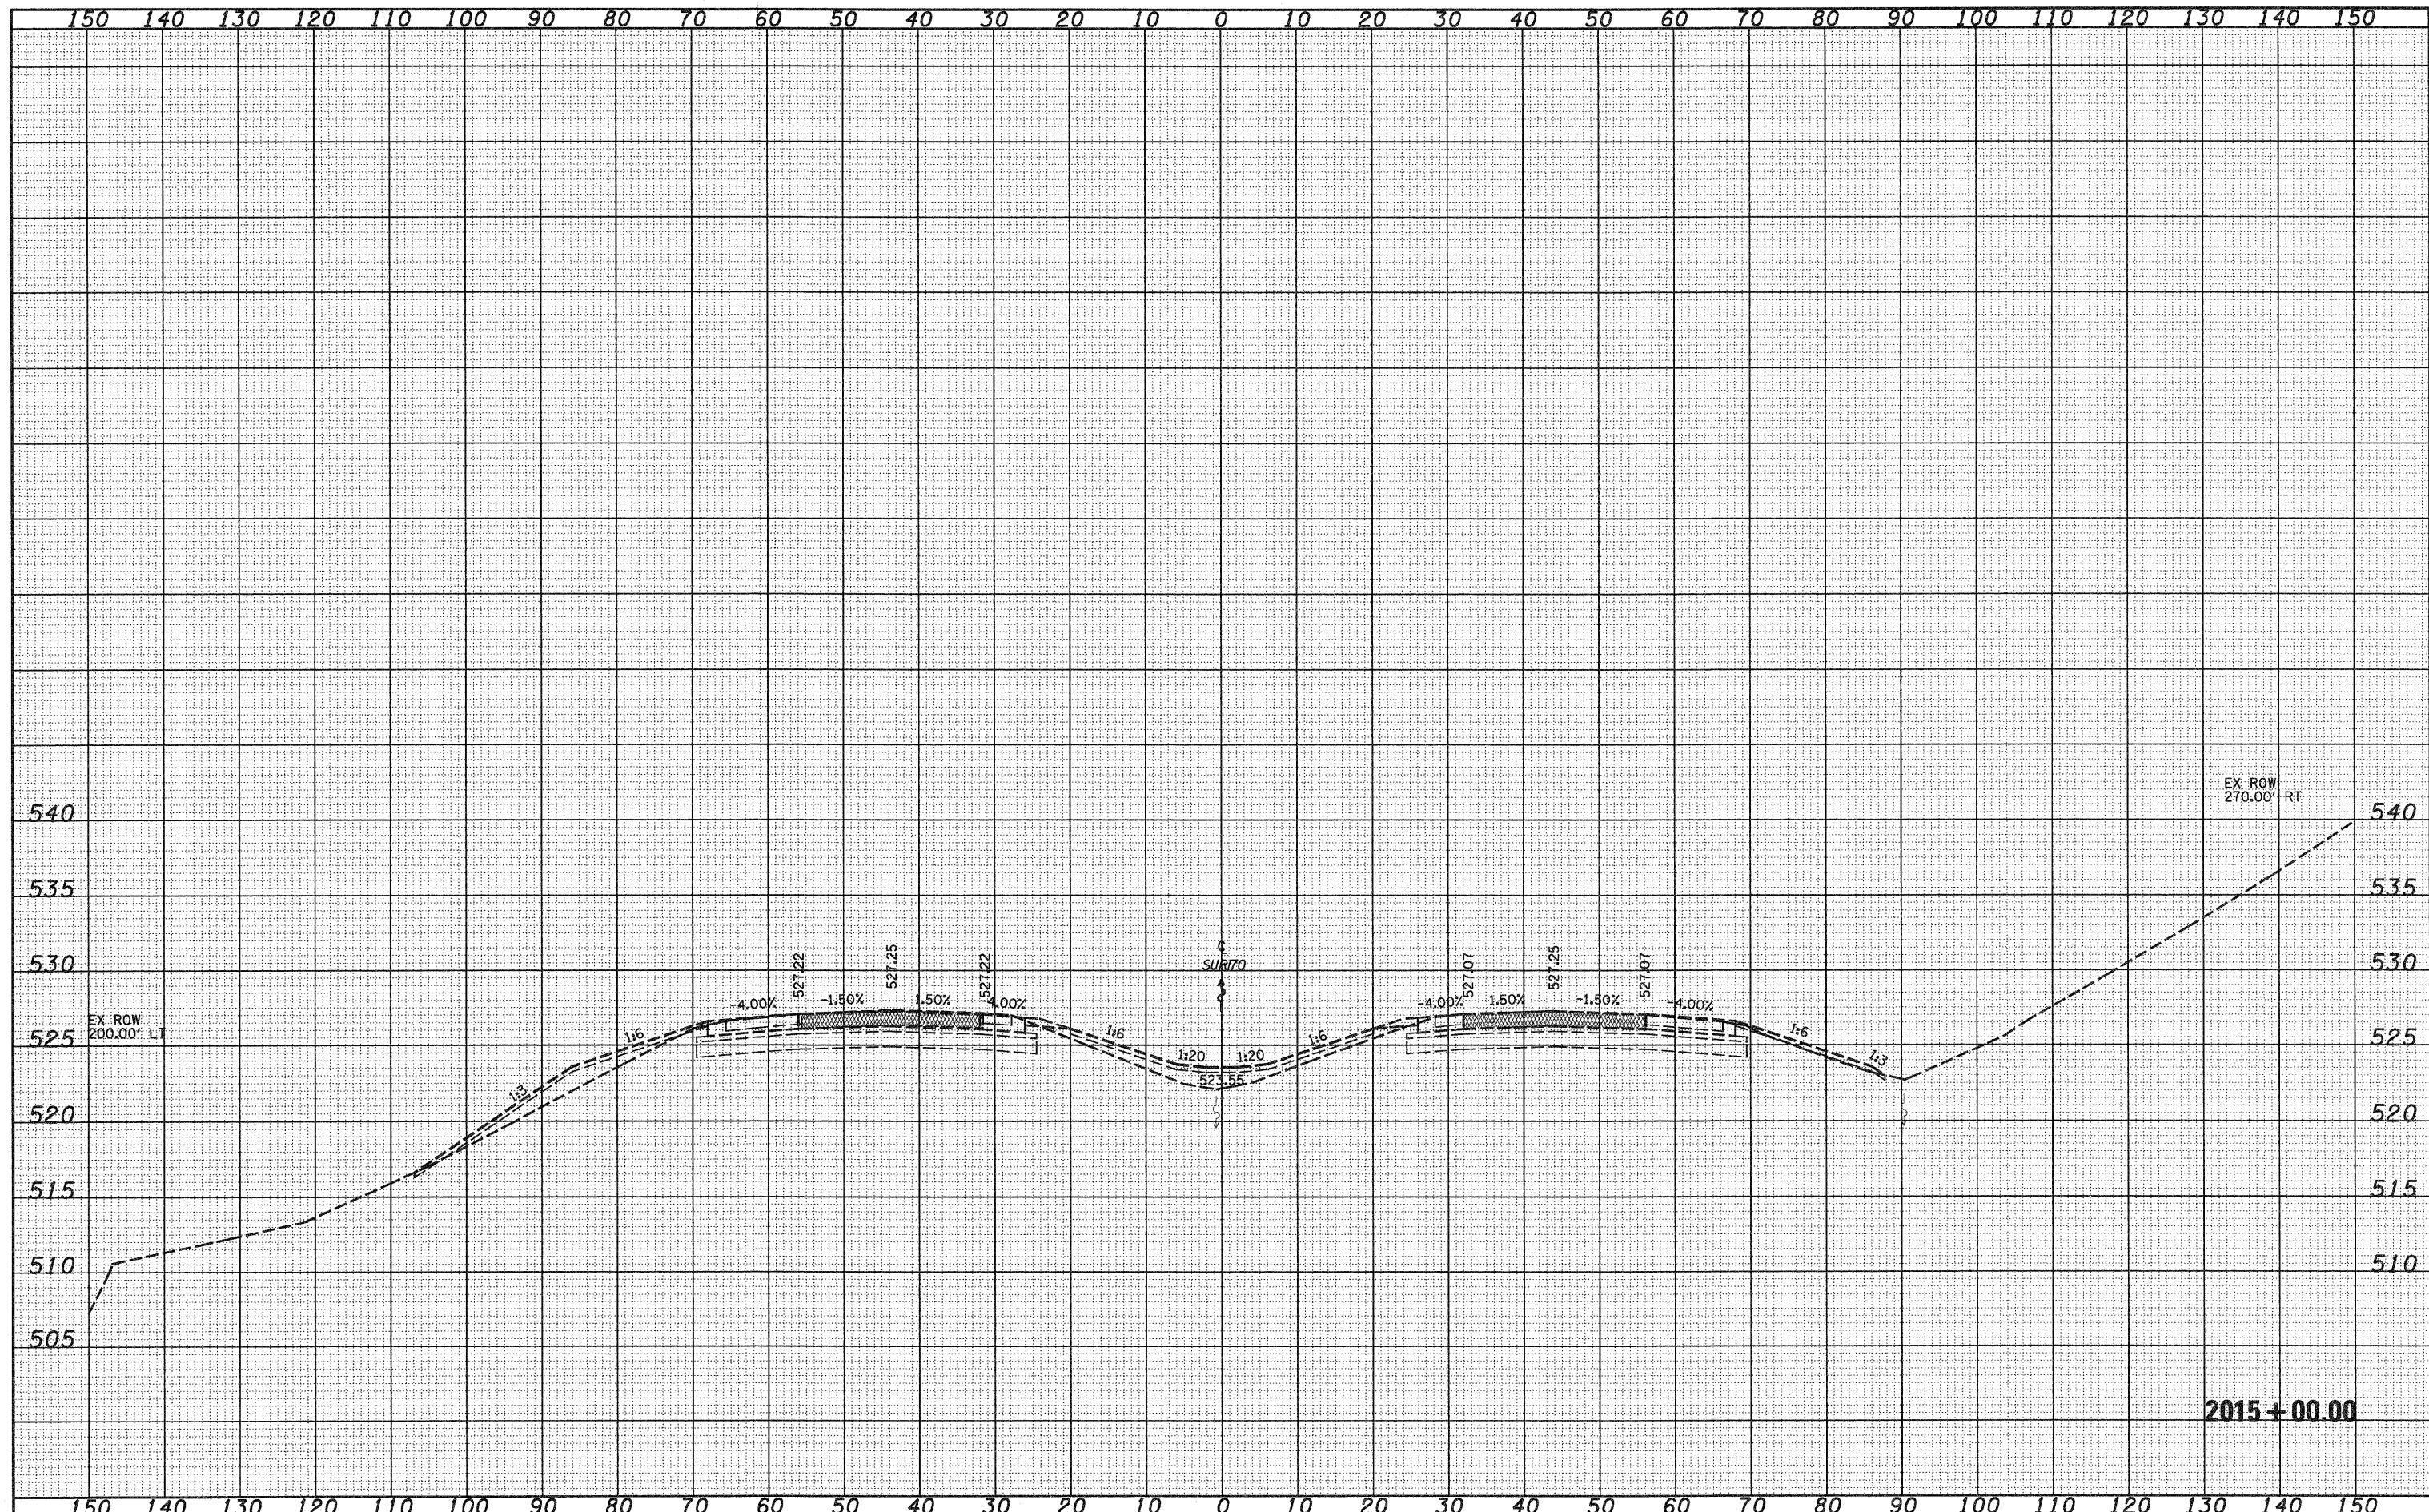

2015+00.00

FILE NAME =	USER NAME = linda	DESIGNED - JWS	REVISED -	STATE OF ILLINOIS DEPARTMENT OF TRANSPORTATION	CROSS SECTIONS - FAI ROUTE 70			F.A.I. RTE.	SECTION	COUNTY	TOTAL SHEETS	SHEET NO.
SAProject\43\0007237\0\Map\5 Trk\Visual\DWg	PLOT SCALE = 20,00000 ' / IN.	DRAWN - LEC	REVISED -		57/70	(25-3)R	EFFINGHAM	1416	494			
	PLOT DATE = 2/9/2010	CHECKED - BRM	REVISED -		SCALE: 1"=10'	SHEET NO. 2 OF 2 SHEETS	STA. 2015+00.00 TO STA. 2015+00.00	FED. ROAD DIST. NO.	ILLINOIS FED. AID PROJECT	CONTRACT NO. 74296		
		DATE - 2-25-08	REVISED -									