


DATE	
BY	
DESIGNED	
DRAWN	
CHECKED	
DATE	
FILE NAME	
PROJECT NO.	
SECTION	
COUNTY	
TOTAL SHEETS	
SHEET NO.	
CONTRACT NO.	
FED. ROAD DIST. NO.	
ILLINOIS FED. AID PROJECT	

DATE	
BY	
DESIGNED	
DRAWN	
CHECKED	
DATE	
FILE NAME	
PROJECT NO.	
SECTION	
COUNTY	
TOTAL SHEETS	
SHEET NO.	
CONTRACT NO.	
FED. ROAD DIST. NO.	
ILLINOIS FED. AID PROJECT	

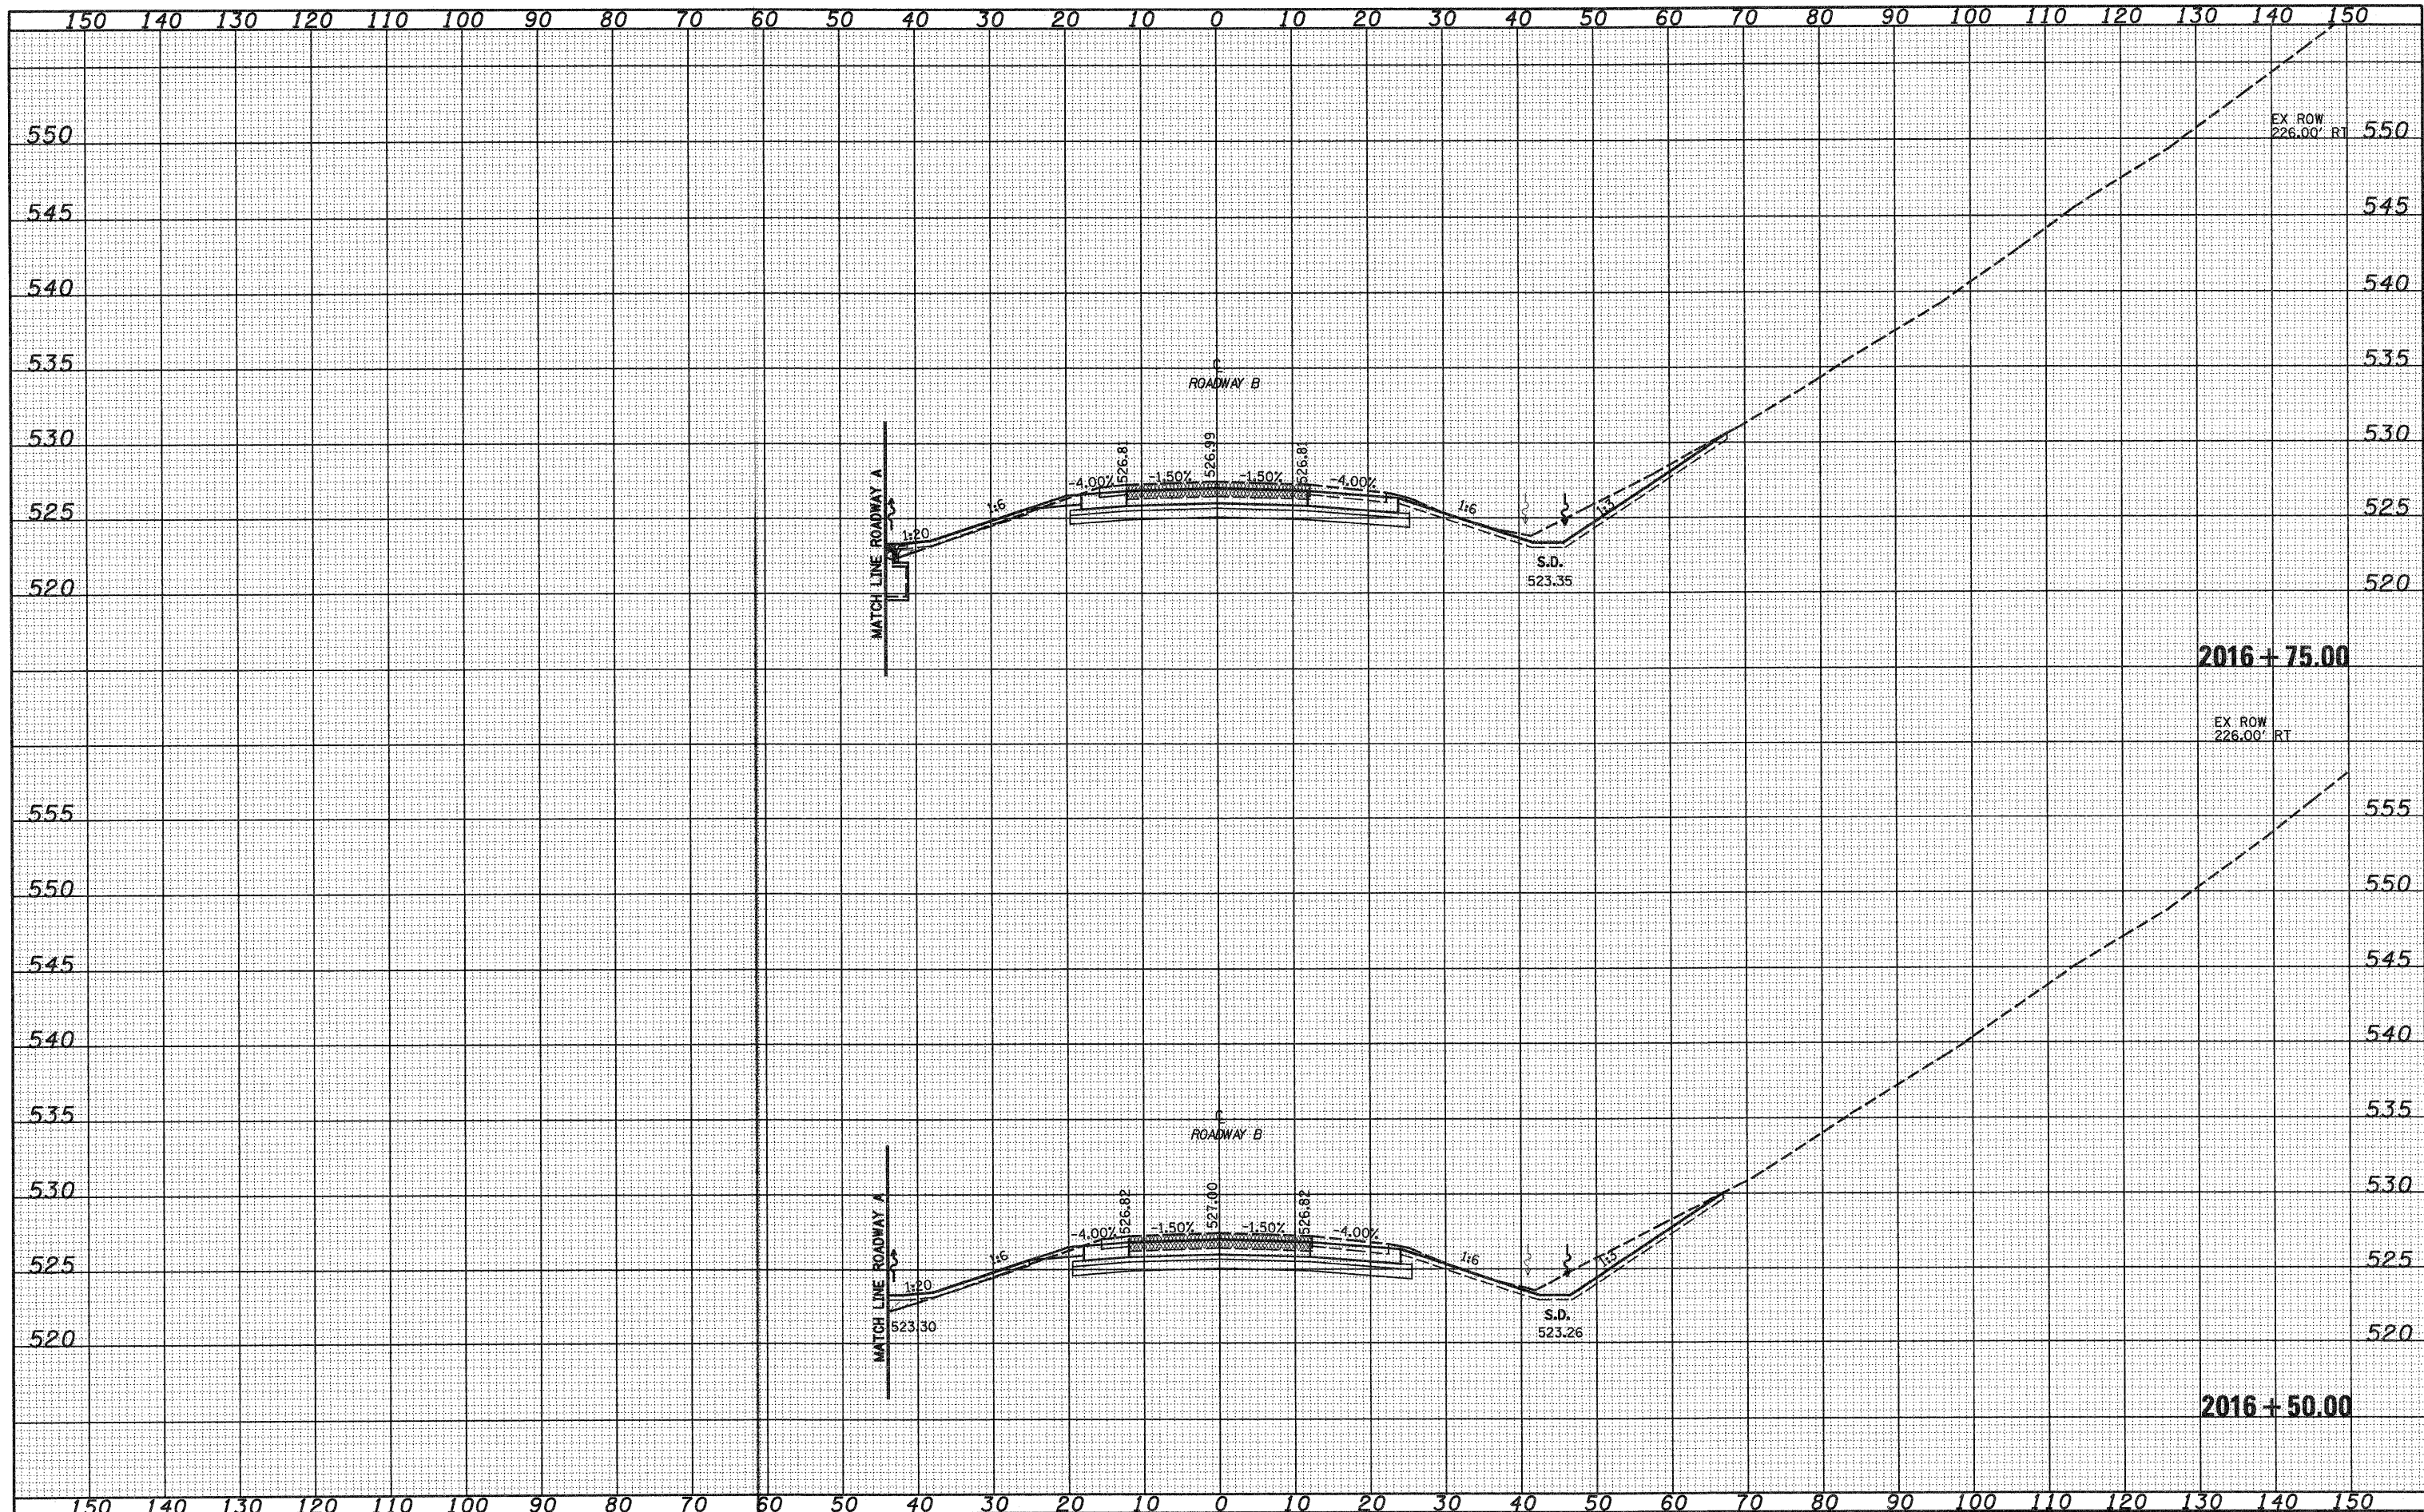

FILE NAME -	USER NAME = lmda	DESIGNED - JWS	REVISED -	STATE OF ILLINOIS DEPARTMENT OF TRANSPORTATION	CROSS SECTIONS SOUTH TRI LEVEL - ROADWAY B	F.A.I. RTE.	SECTION	COUNTY	TOTAL SHEETS	SHEET NO.	
PROJECT NO. 000257-70.dgn		DRAWN - LEC	REVISED -			57/70	(25-3R)	EFFINGHAM	1416	497	
PLOT SCALE = 20,0000' / IN.		CHECKED - BRM	REVISED -			SCALE: 1"=10'		SHEET NO. 3 OF 108 SHEETS		STA. 2016+50.00 TO STA. 2016+50.00	
PLOT DATE = 2/9/2010		DATE - 2-25-08	REVISED -			FED. ROAD DIST. NO.		ILLINOIS FED. AID PROJECT		CONTRACT NO. 74296	