


DATE	
BY	
ORIGINAL SURVEY	
SURVEYED	
PLOTTED	
TEMPLATE	
NOTE BOOK	
AREAS	
CHECKED	
NO.	

DATE	
BY	
ORIGINAL SURVEY	
SURVEYED	
PLOTTED	
TEMPLATE	
NOTE BOOK	
AREAS	
CHECKED	
NO.	

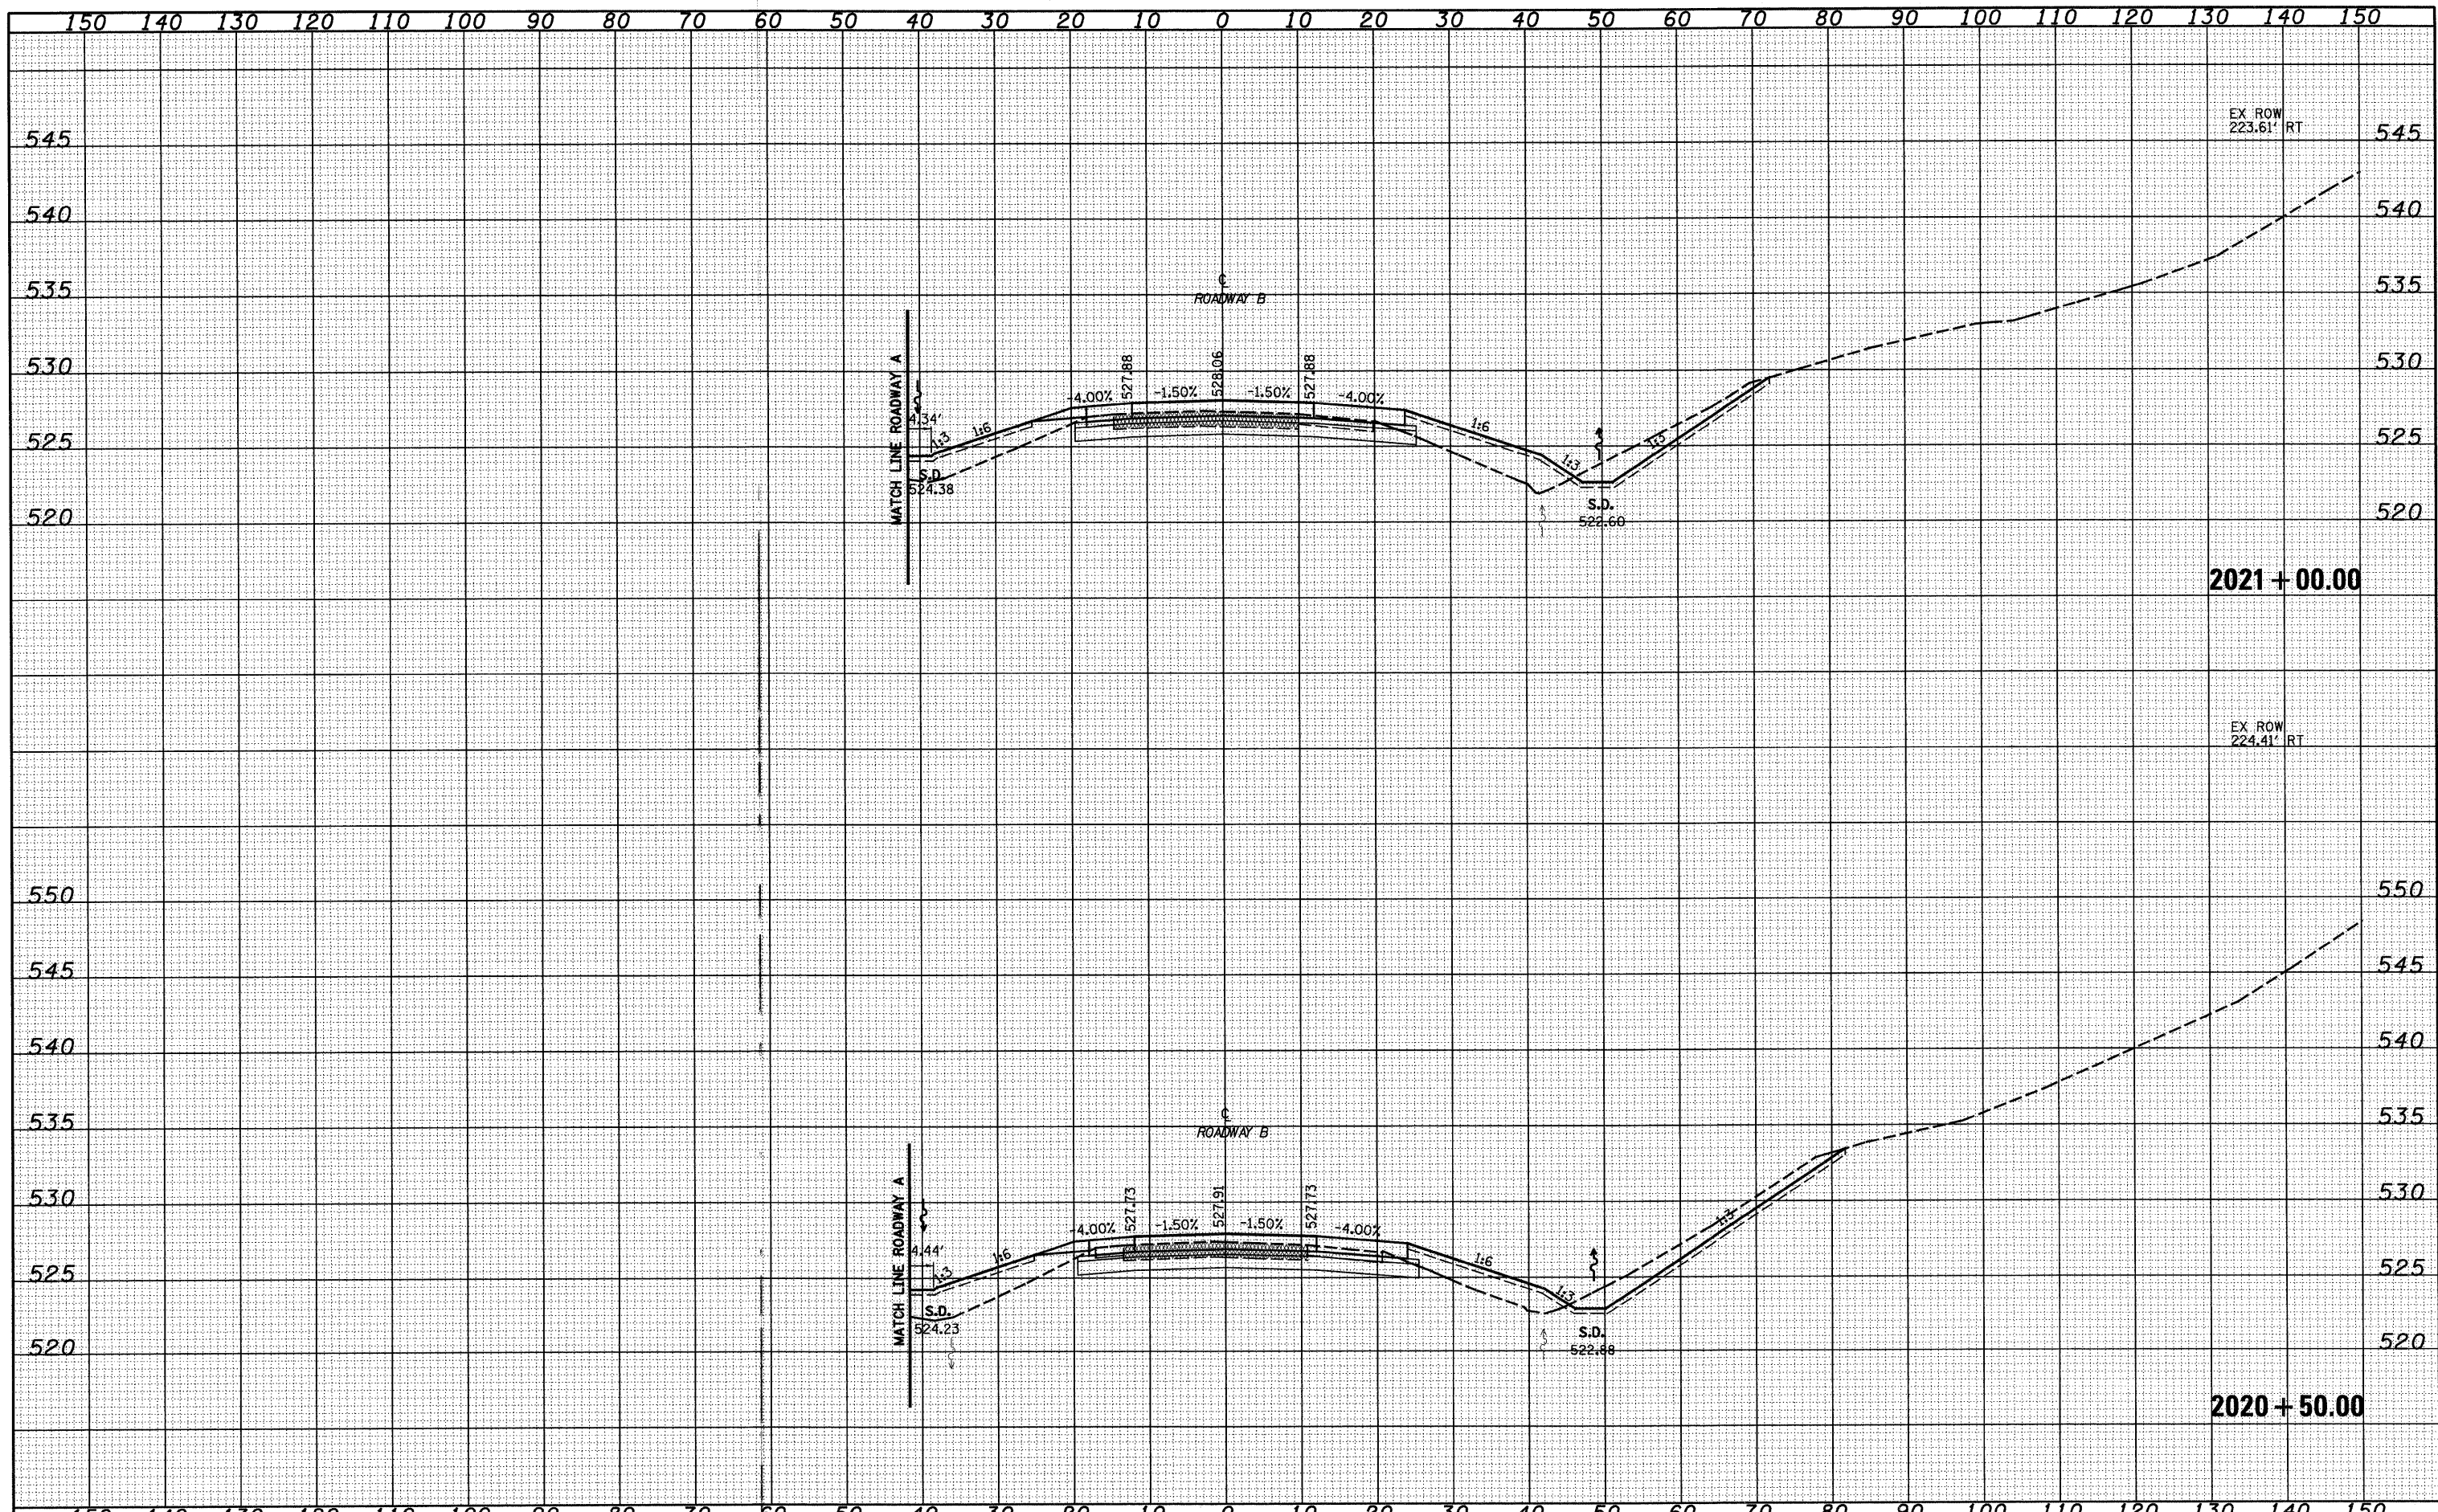

FILE NAME =	USER NAME = Linda	DESIGNED - JWS	REVISED -	STATE OF ILLINOIS DEPARTMENT OF TRANSPORTATION	CROSS SECTIONS SOUTH TRI LEVEL - ROADWAY B	F.A.I. RTE.	SECTION	COUNTY	TOTAL SHEETS	SHEET NO.
SAProject\483-0002\25-70\483-15-1-1\483-15-1-1.dgn	PLOT SCALE = 20,0000' / IN.	DRAWN - LEC	REVISED -			57/70	(25-3)R	EFFINGHAM	1416	505
PLOT DATE = 2/9/2010	DATE = 2-25-08	CHECKED - BEM	REVISED -			CONTRACT NO. 74296		ILLINOIS FED. AID PROJECT		
		DATE = 2-25-08	REVISED -			SCALE: 1"=10'	SHEET NO. 11 OF 108 SHEETS	STA. 2020+50.00 TO STA. 2021+00.00		