


| | |
|--------------|--|
| DATE | |
| BY | |
| CURVED | |
| PLOTTED | |
| TEMPLATE | |
| AREAS | |
| CHECKED | |
| FINAL SURVEY | |
| NOTE BOOK | |
| NO. | |

| | |
|-----------------|--|
| DATE | |
| BY | |
| CURVED | |
| PLOTTED | |
| TEMPLATE | |
| AREAS | |
| CHECKED | |
| ORIGINAL SURVEY | |
| NOTE BOOK | |
| NO. | |

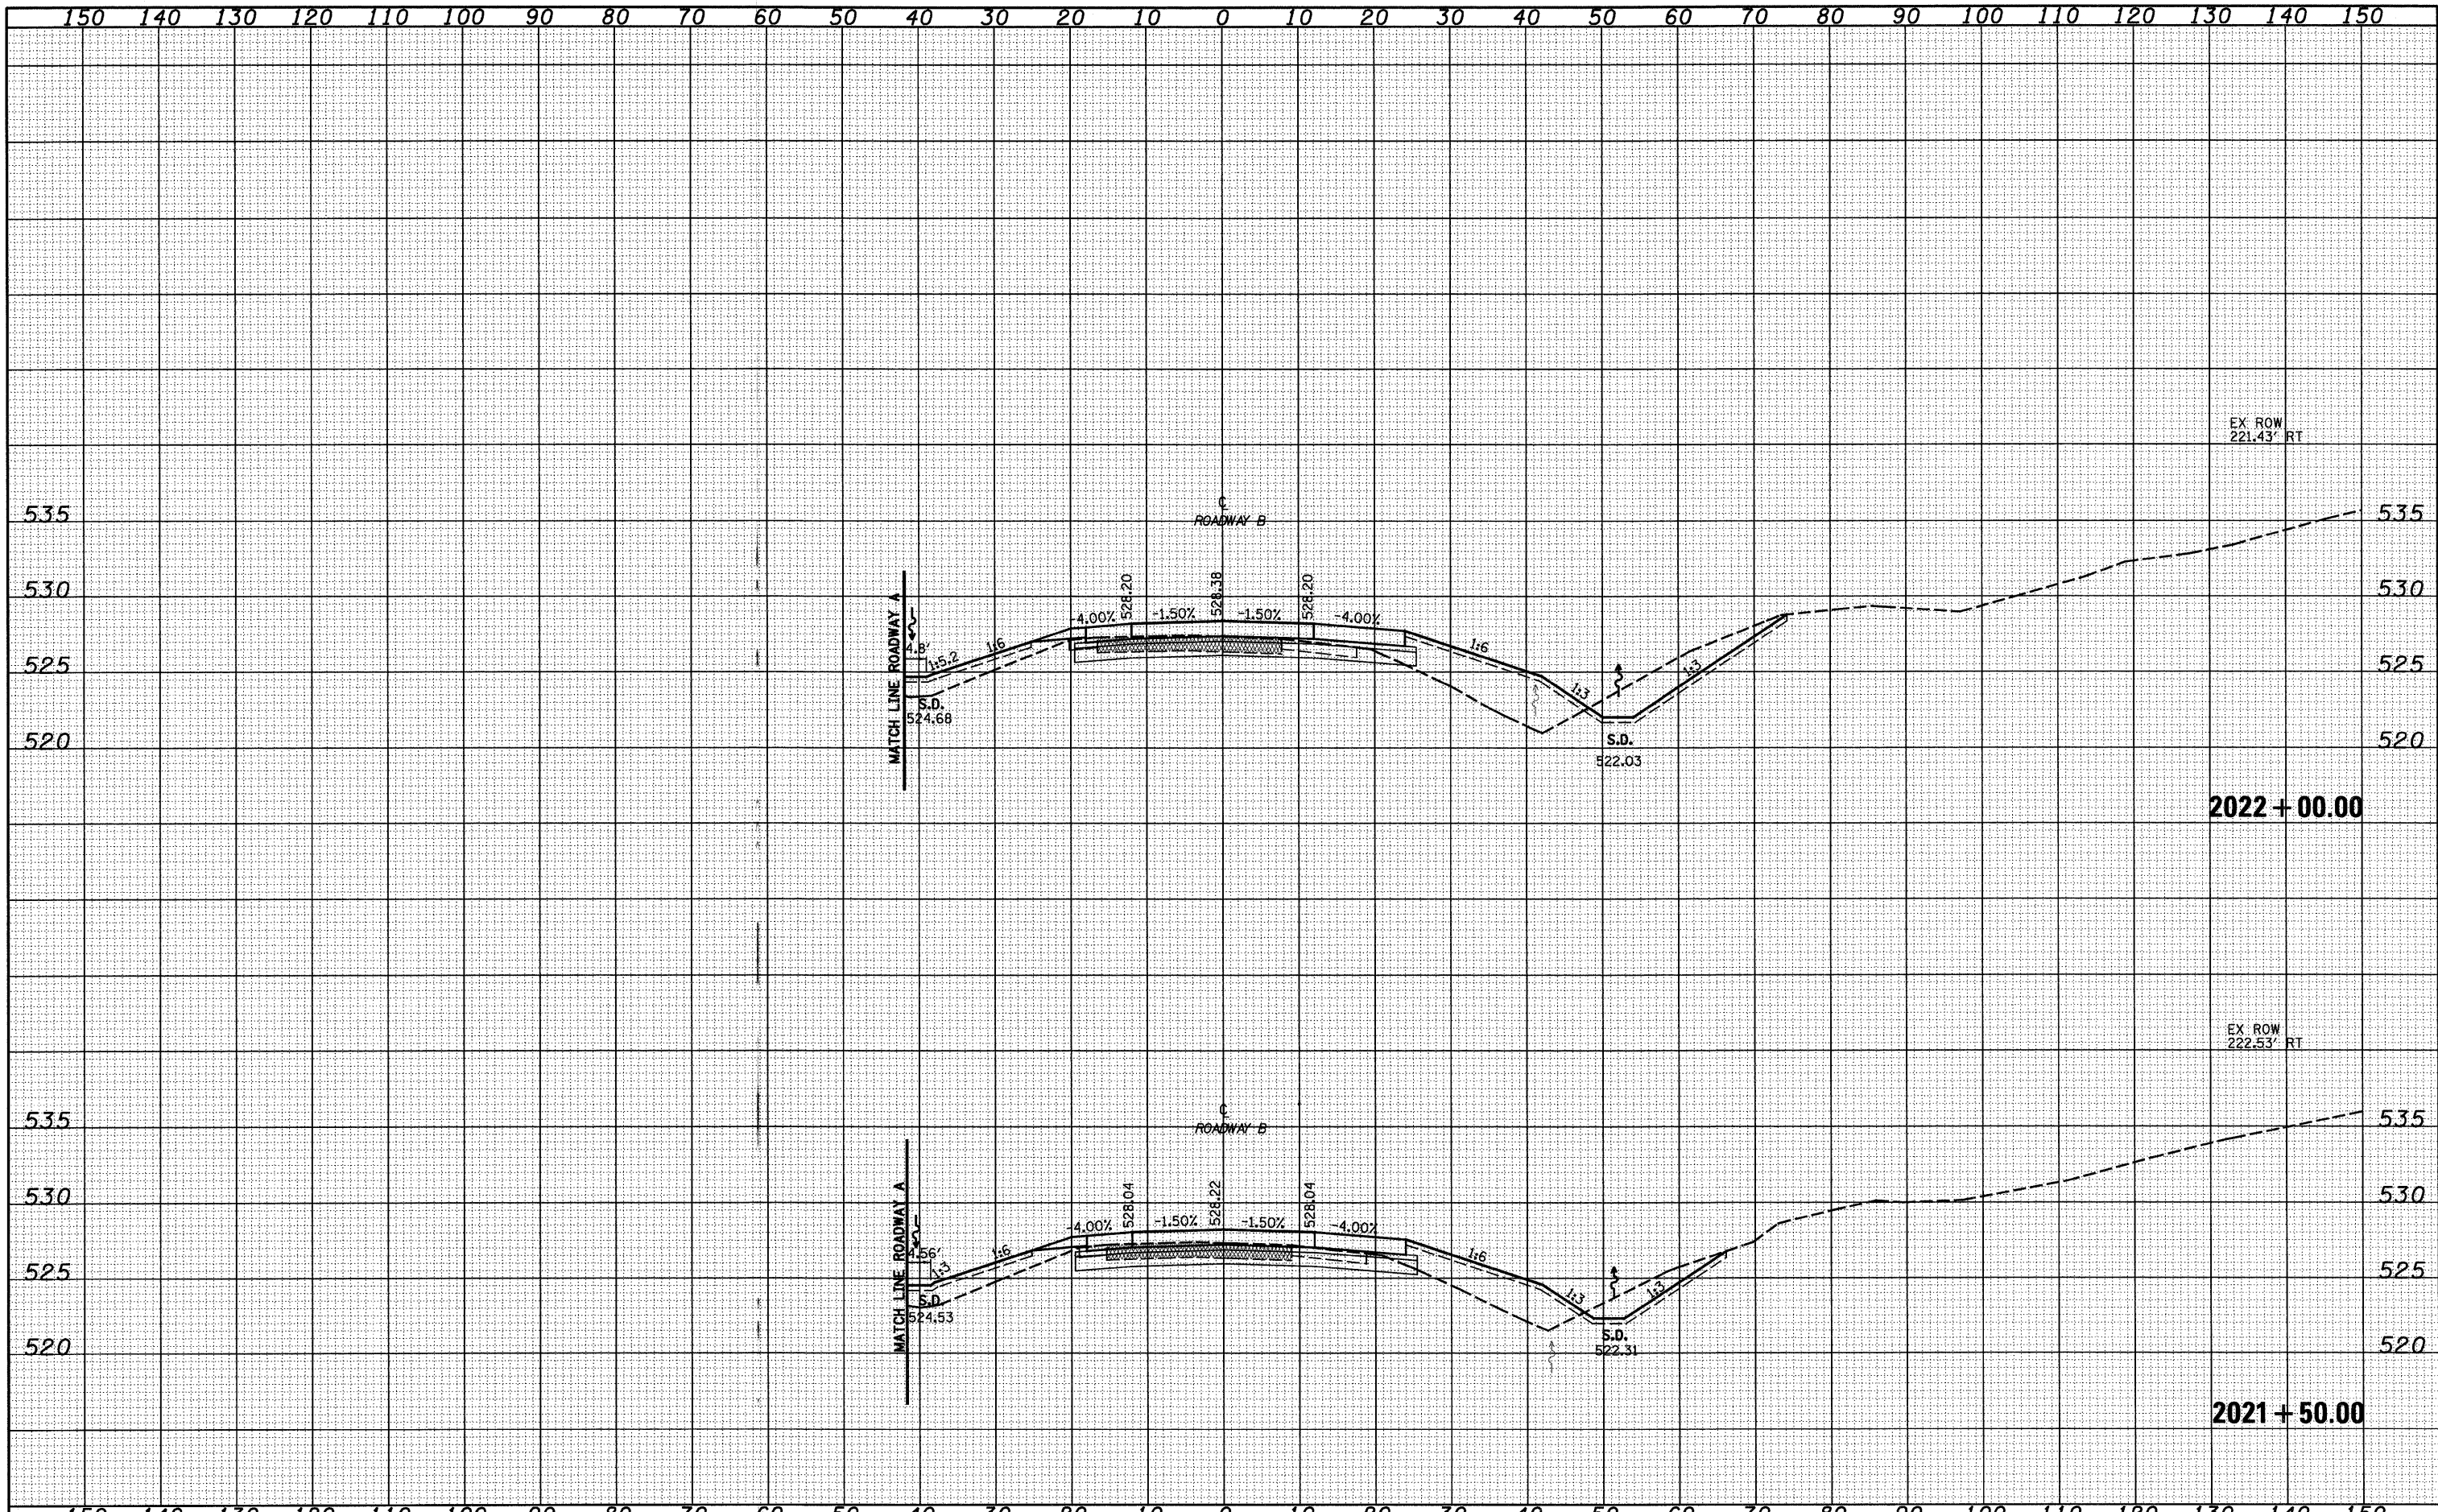

| | | | | | | | | | | |
|---|-------------------------------|----------------|-----------|---|--|---|-----------------|------------------|-------------------|---------------|
| FILE NAME - | USER NAME - lvrda | DESIGNED - JWS | REVISED - | STATE OF ILLINOIS DEPARTMENT OF TRANSPORTATION | CROSS SECTIONS SOUTH TRI LEVEL - ROADWAY B SCALE: 1"=10' SHEET NO. 12 OF 108 SHEETS STA. 2021+50.00 TO STA. 2022+00.00 | F.A.I. RTE. 57/70 | SECTION (25-3)R | COUNTY EFFINGHAM | TOTAL SHEETS 1416 | SHEET NO. 506 |
| S:\Projects\03\000725\Wdgs\15\TriLevelA.DWG | PLOT SCALE = 20,00000 ' / IN. | DRAWN - LEC | REVISED - | | | CONTRACT NO. 74296 | | | | |
| | PLOT DATE = 2/9/2010 | CHECKED - BRM | REVISED - | | | FED. ROAD DIST. NO. ILLINOIS FED. AID PROJECT | | | | |
| | | DATE - 2-25-08 | REVISED - | | | | | | | |