


DATE	
BY	
SURVEYED	
PLOTTED	
TEMPLATE	
AREAS	
CHECKED	
NO.	

DATE	
BY	
SURVEYED	
PLOTTED	
TEMPLATE	
AREAS	
CHECKED	
NO.	

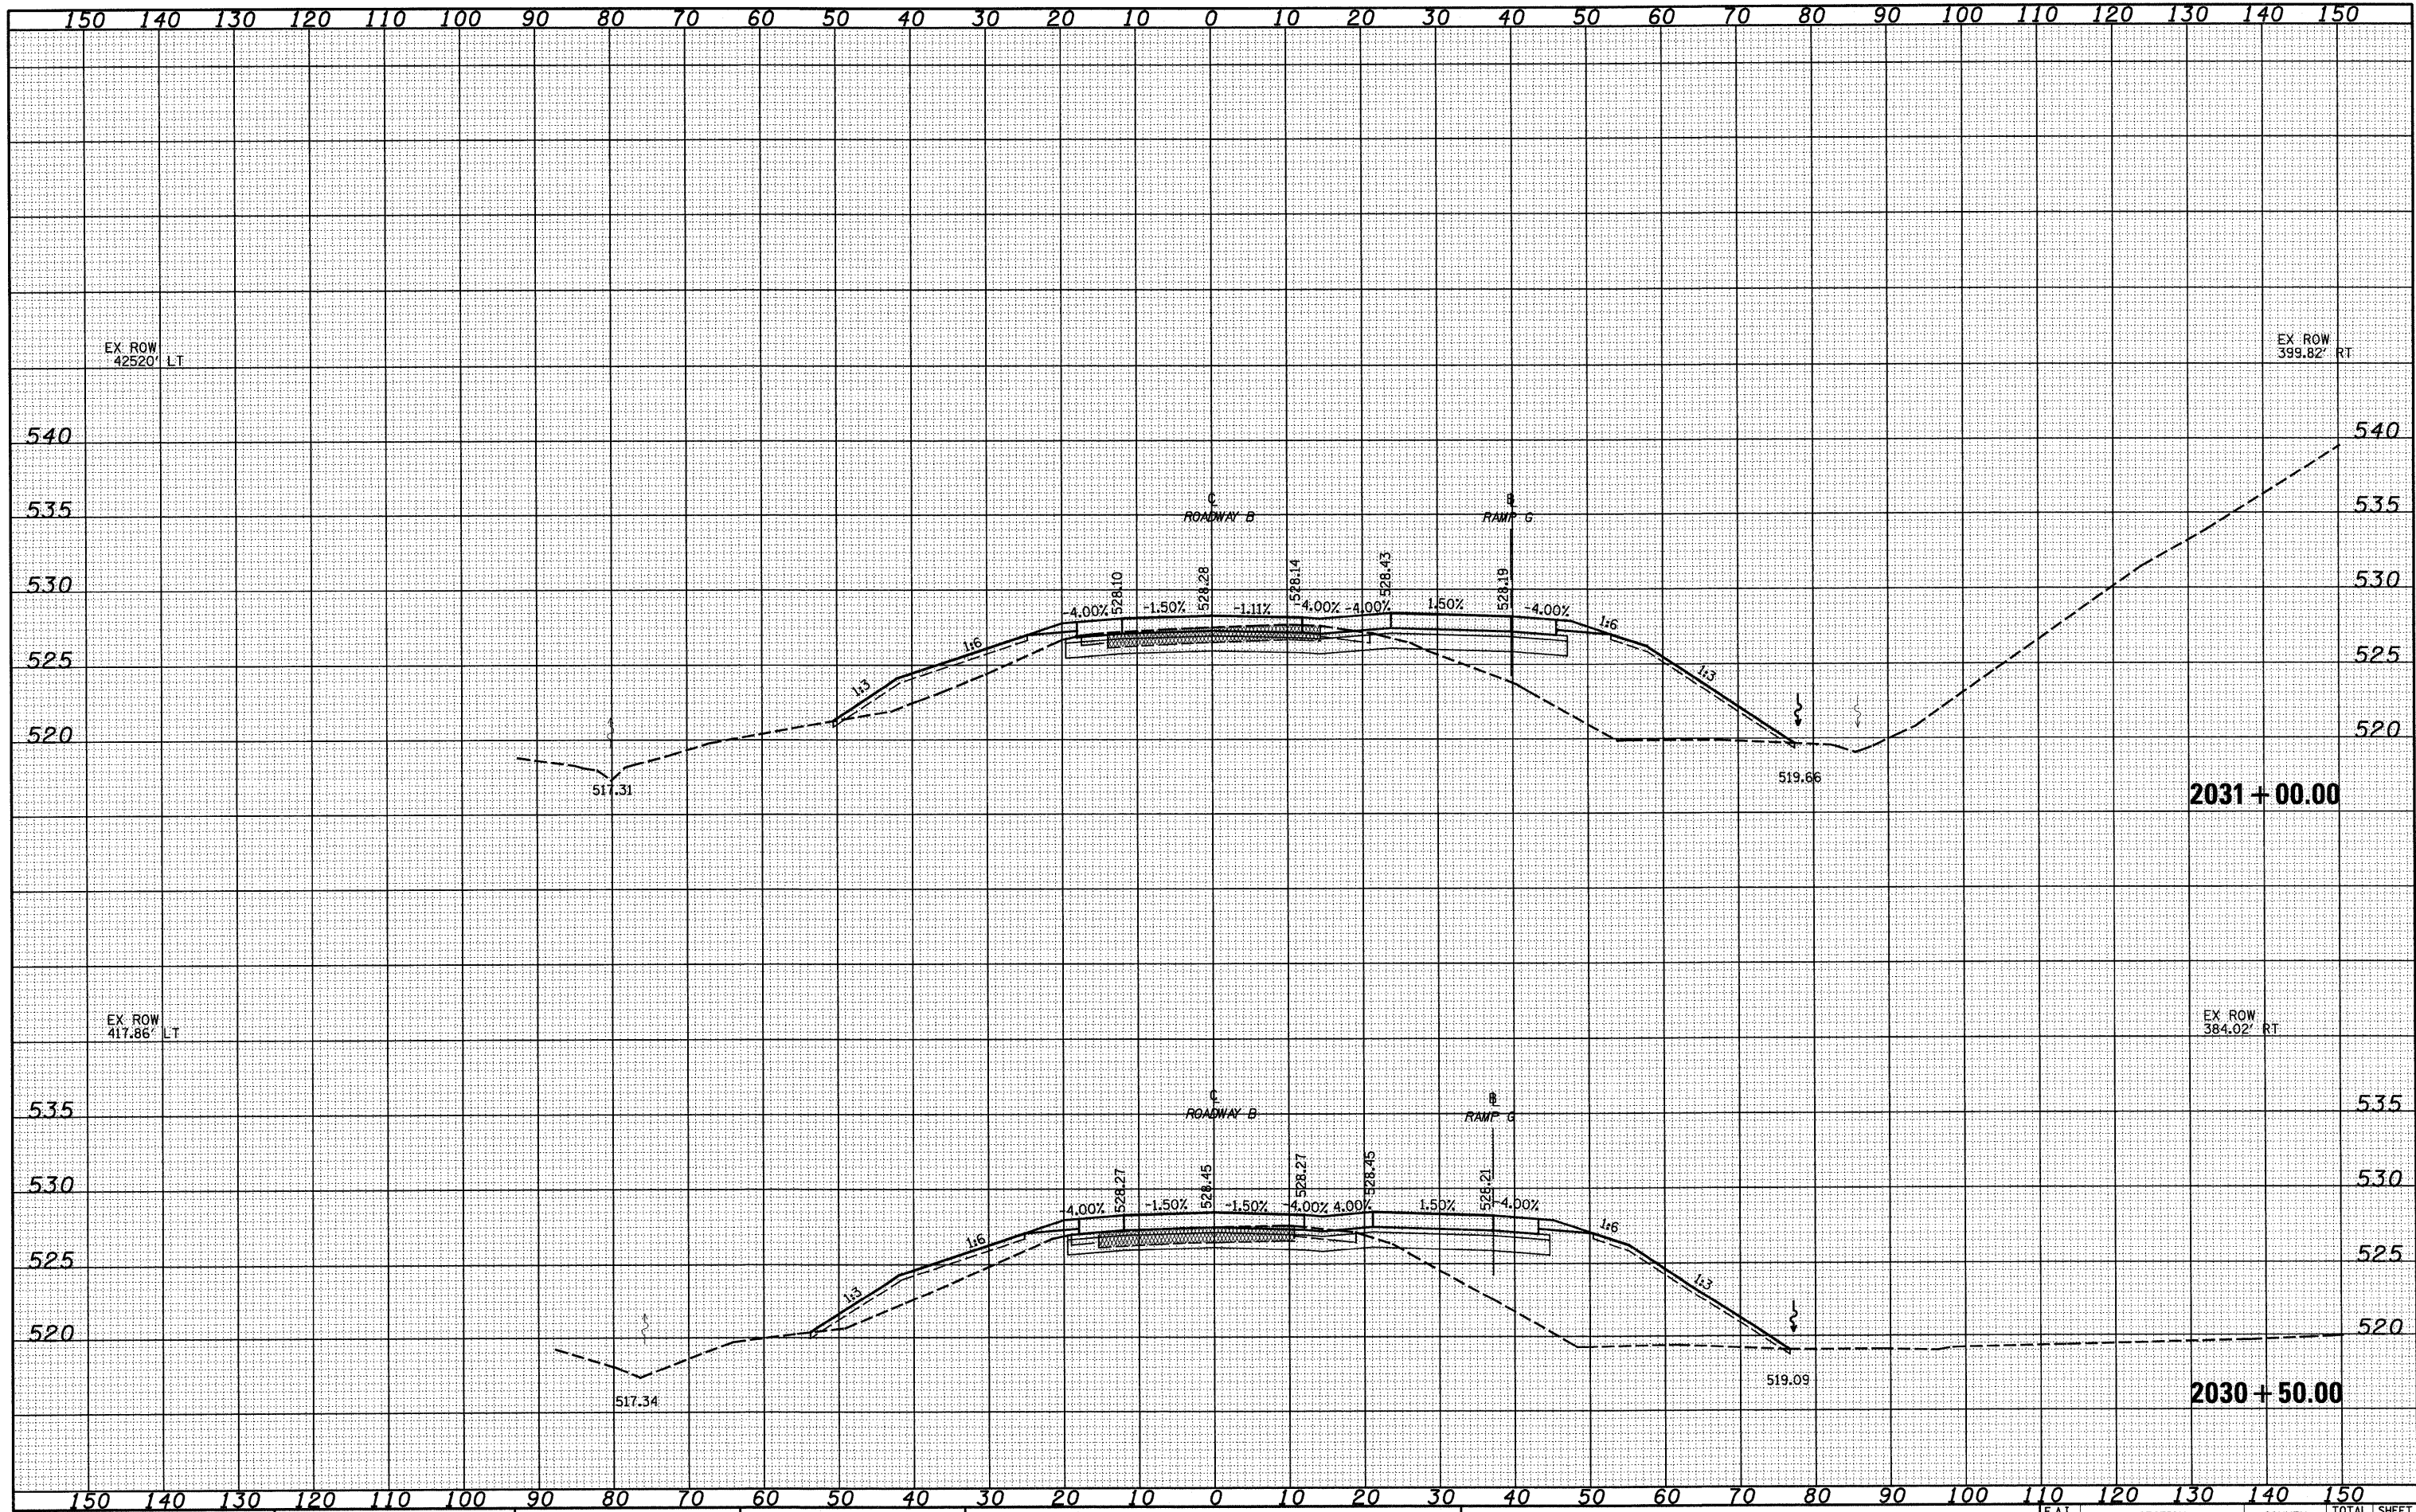

FILE NAME =
 SAVProject\432\00072517\Map\5. In\Road\DWG\RD.dwg

USER NAME = lmda
 PLOT SCALE = 20,00000 ' / IN.
 PLOT DATE = 2/9/2019

DESIGNED - JWS
 DRAWN - LEC
 CHECKED - BRM
 DATE - 2-25-08

REVISED -
 REVISED -
 REVISED -
 REVISED -

**STATE OF ILLINOIS
 DEPARTMENT OF TRANSPORTATION**

CROSS SECTIONS SOUTH TRI LEVEL - ROADWAY B

SCALE: 1"=10' SHEET NO. 23 OF 108 SHEETS STA. 2030+50.00 TO STA. 2031+00.00

F.A.I. RTE. 57/70	SECTION (25-3)R	COUNTY EFFINGHAM	TOTAL SHEETS 1416	SHEET NO. 517
FED. ROAD DIST. NO. ILLINOIS FED. AID PROJECT				

2031 + 00.00

2030 + 50.00