


DATE	
BY	
SURVEYED	
PLOTTED	
TEMPLATE	
NOTE BOOK	
AREAS CHECKED	
NO.	

DATE	
BY	
SURVEYED	
PLOTTED	
TEMPLATE	
NOTE BOOK	
AREAS CHECKED	
NO.	

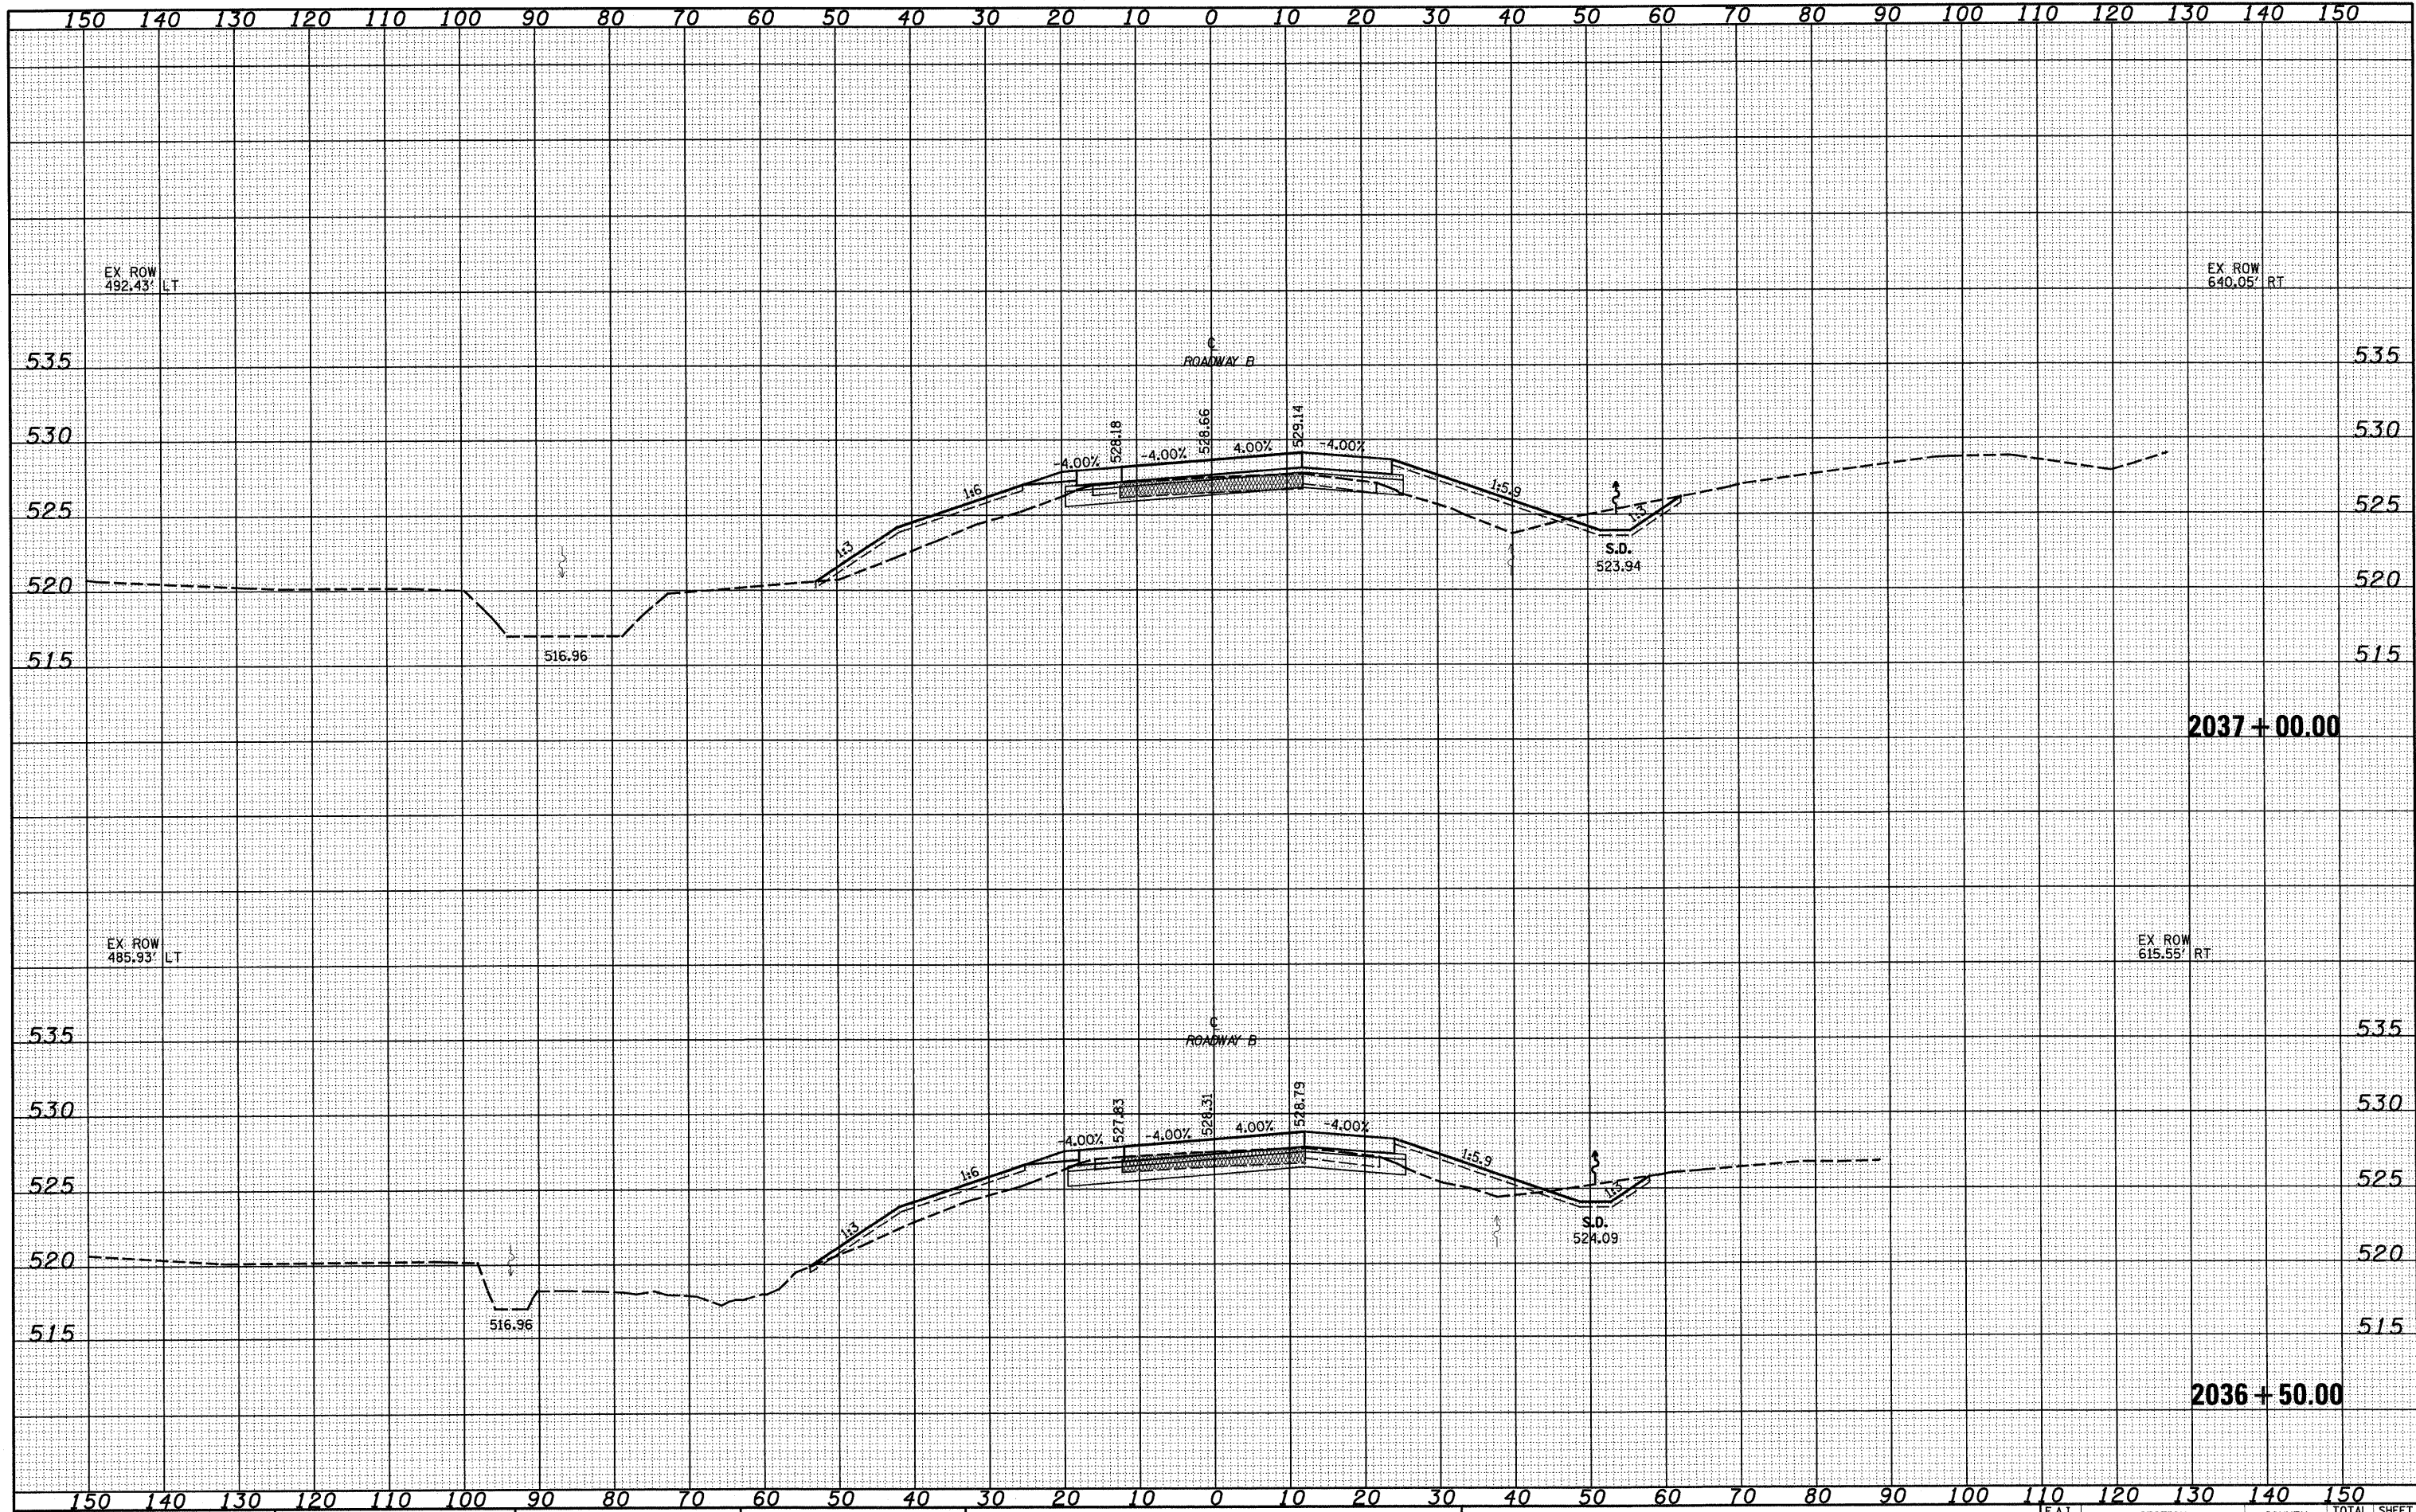

FILE NAME = SAProject\493-00072-57-70\p15 TriLevelA1768R02.dwg

USER NAME = linda  
 PLOT SCALE = 20,00000' / IN.  
 PLOT DATE = 2/9/2010

DESIGNED - JWS  
 DRAWN - LEC  
 CHECKED - BRM  
 DATE - 2-25-08

REVISED -  
 REVISED -  
 REVISED -  
 REVISED -

**STATE OF ILLINOIS  
 DEPARTMENT OF TRANSPORTATION**

**CROSS SECTIONS SOUTH TRI LEVEL - ROADWAY B**

SCALE: 1"=10'    SHEET NO. 31 OF 108 SHEETS    STA. 2036+50.00 TO STA. 2037+00.00

F.A.I. RTE. 57/70	SECTION (25'-3)R	COUNTY EFFINGHAM	TOTAL SHEETS 1416	SHEET NO. 525
CONTRACT NO. 74296				
FED. ROAD DIST. NO.    ILLINOIS FED. AID PROJECT				