


DATE	
BY	
SURVEYED	
PLOTTED	
TEMPLATE	
NOTE BOOK	
AREAS	CHECKED
AREAS	CHECKED

DATE	
BY	
SURVEYED	
PLOTTED	
TEMPLATE	
NOTE BOOK	
AREAS	CHECKED
AREAS	CHECKED

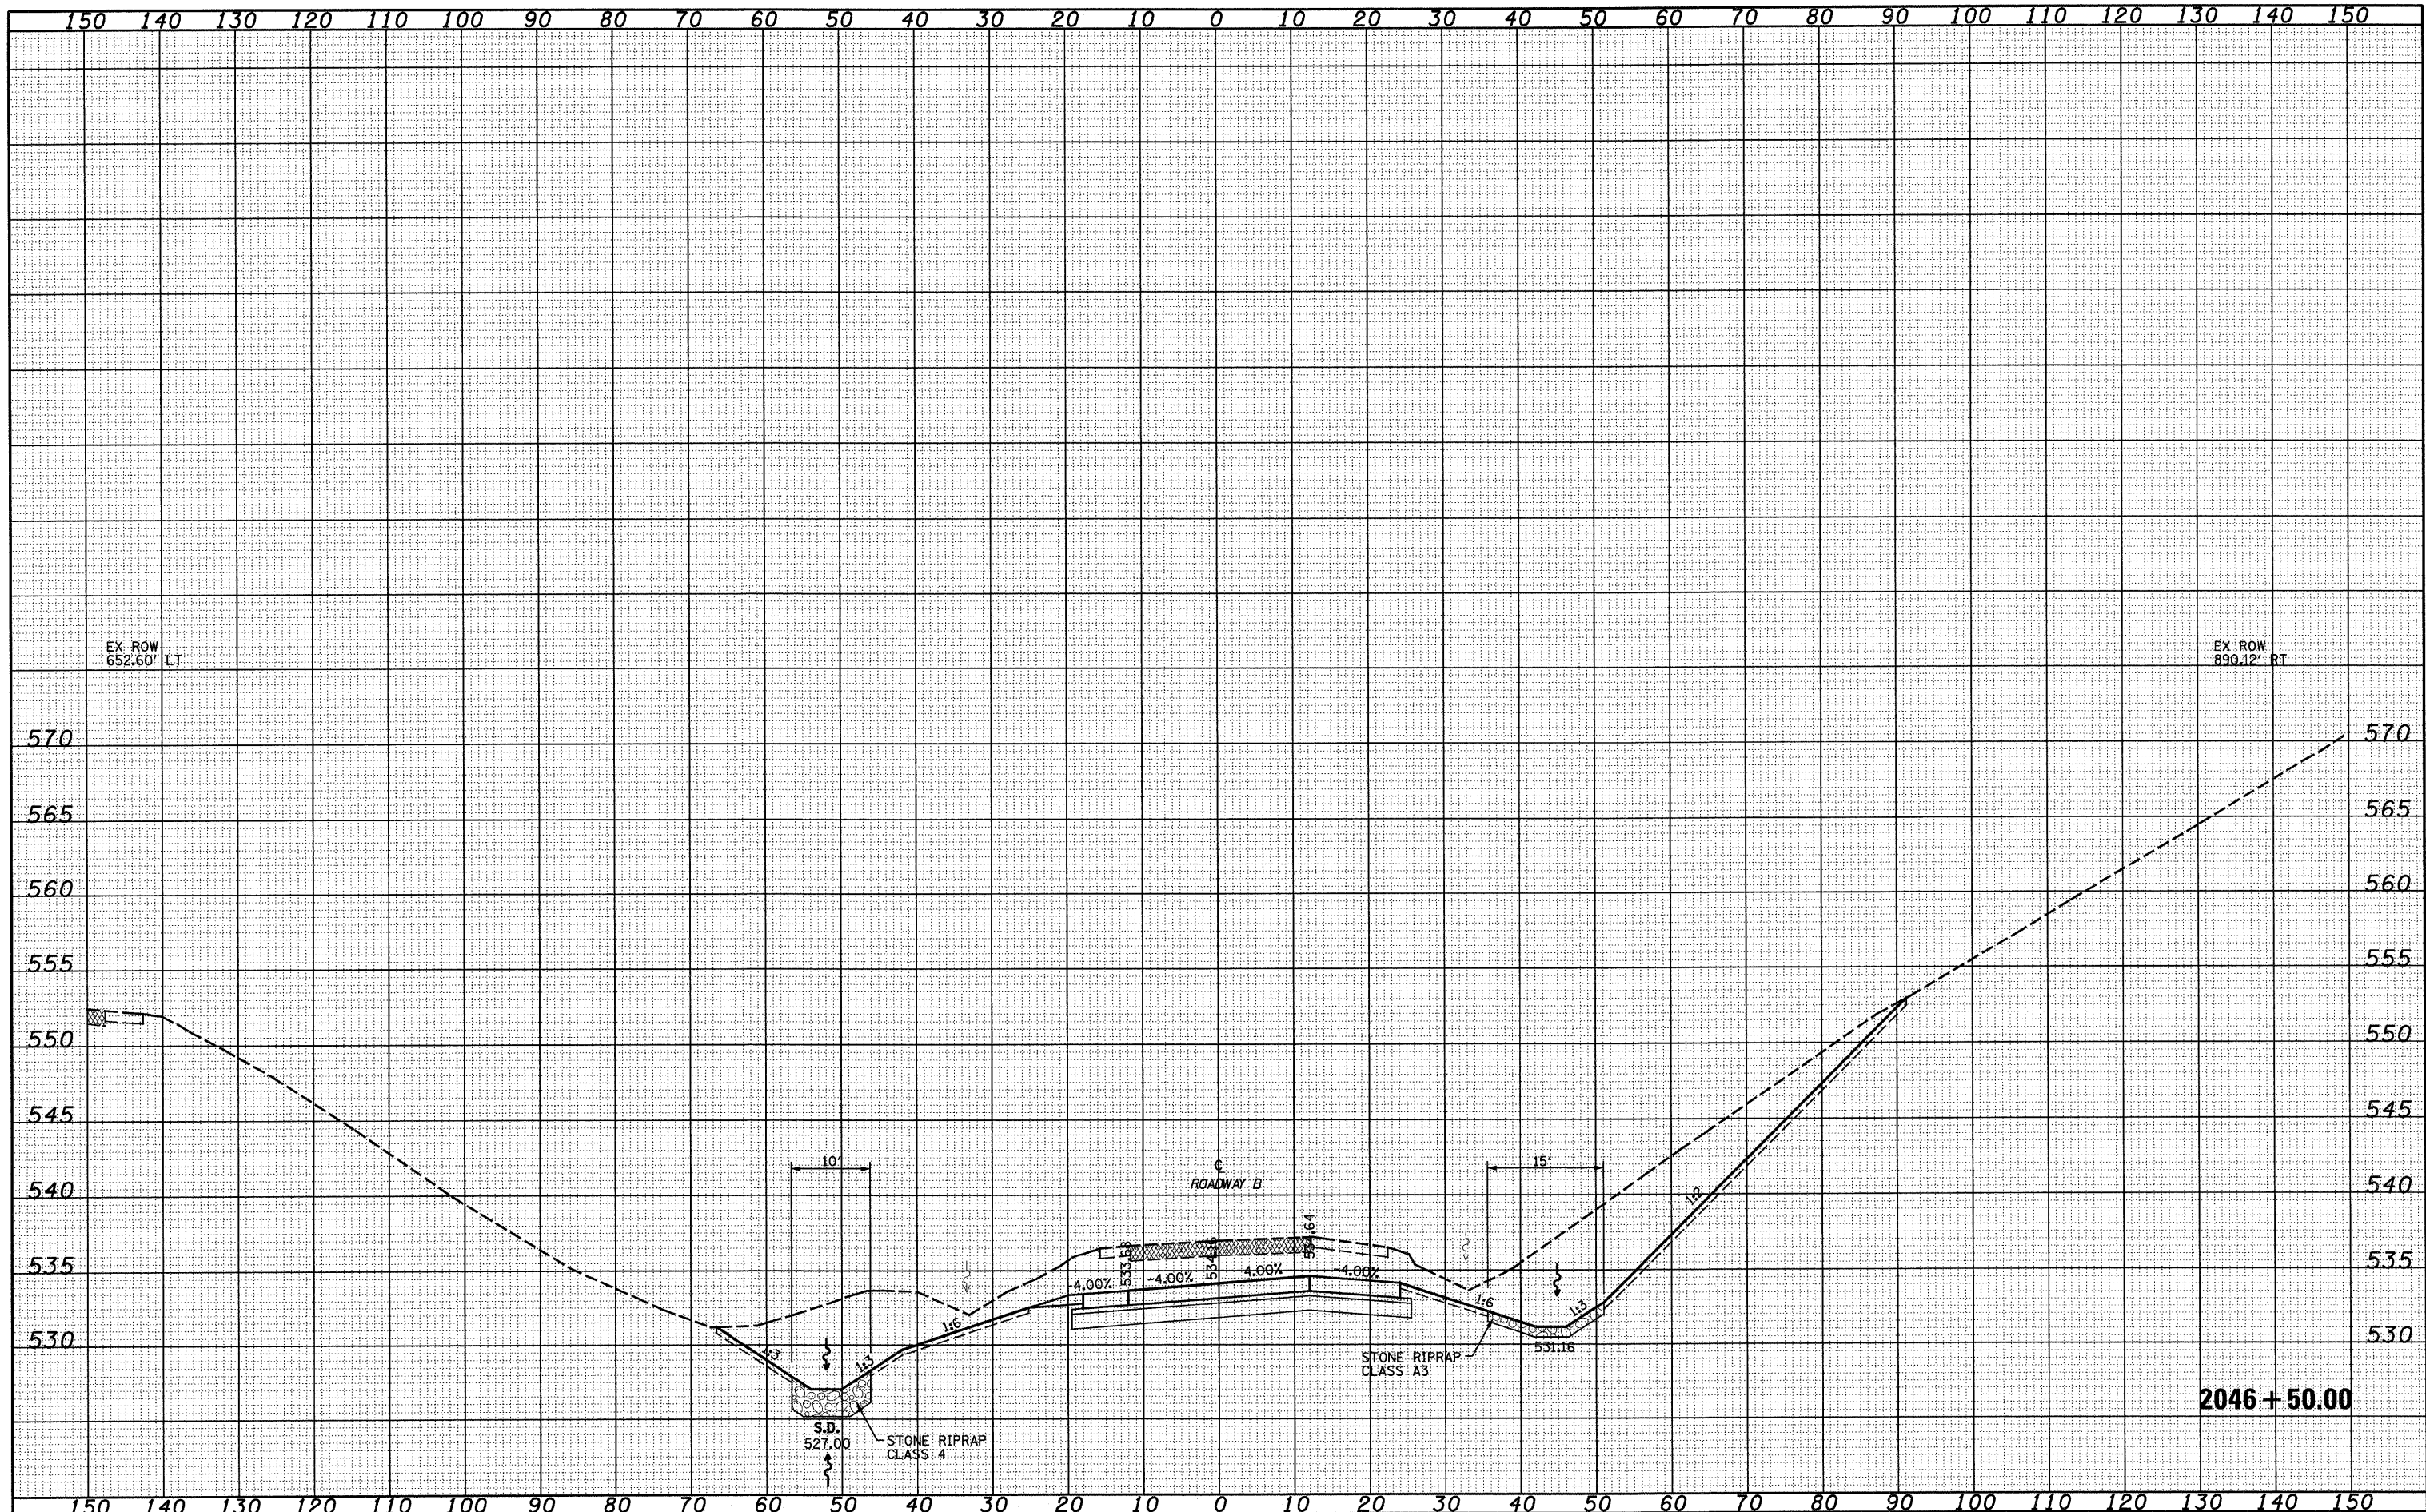

FILE NAME =	USER NAME = lunde	DESIGNED - JWS	REVISED -	<b>STATE OF ILLINOIS DEPARTMENT OF TRANSPORTATION</b>	<b>CROSS SECTIONS SOUTH TRI LEVEL - ROADWAY B</b>		F.A.I. RTE. 57/70	SECTION (25-3)R	COUNTY EFFINGHAM	TOTAL SHEETS 1416	SHEET NO. 543
3:\Projects\143\1430072.57\143\143\1430072.dgn	PLOT SCALE = 20,0000 ' / IN.	DRAWN - LEC	REVISED -		SCALE: 1"=10'	SHEET NO. 49 OF 108 SHEETS	STA. 2046+50.00 TO STA. 2046+50.00	FED. ROAD DIST. NO.	ILLINOIS FED. AID PROJECT	<b>CONTRACT NO. 74296</b>	
	PLOT DATE = 2/9/2010	CHECKED - BRM	REVISED -								
		DATE - 2-25-08	REVISED -								