


FINAL SURVEY SURVEYED PLOTTED
NOTE BOOK TEMPLATE AREAS CHECKED

ORIGINAL SURVEY SURVEYED PLOTTED
NOTE BOOK TEMPLATE AREAS CHECKED

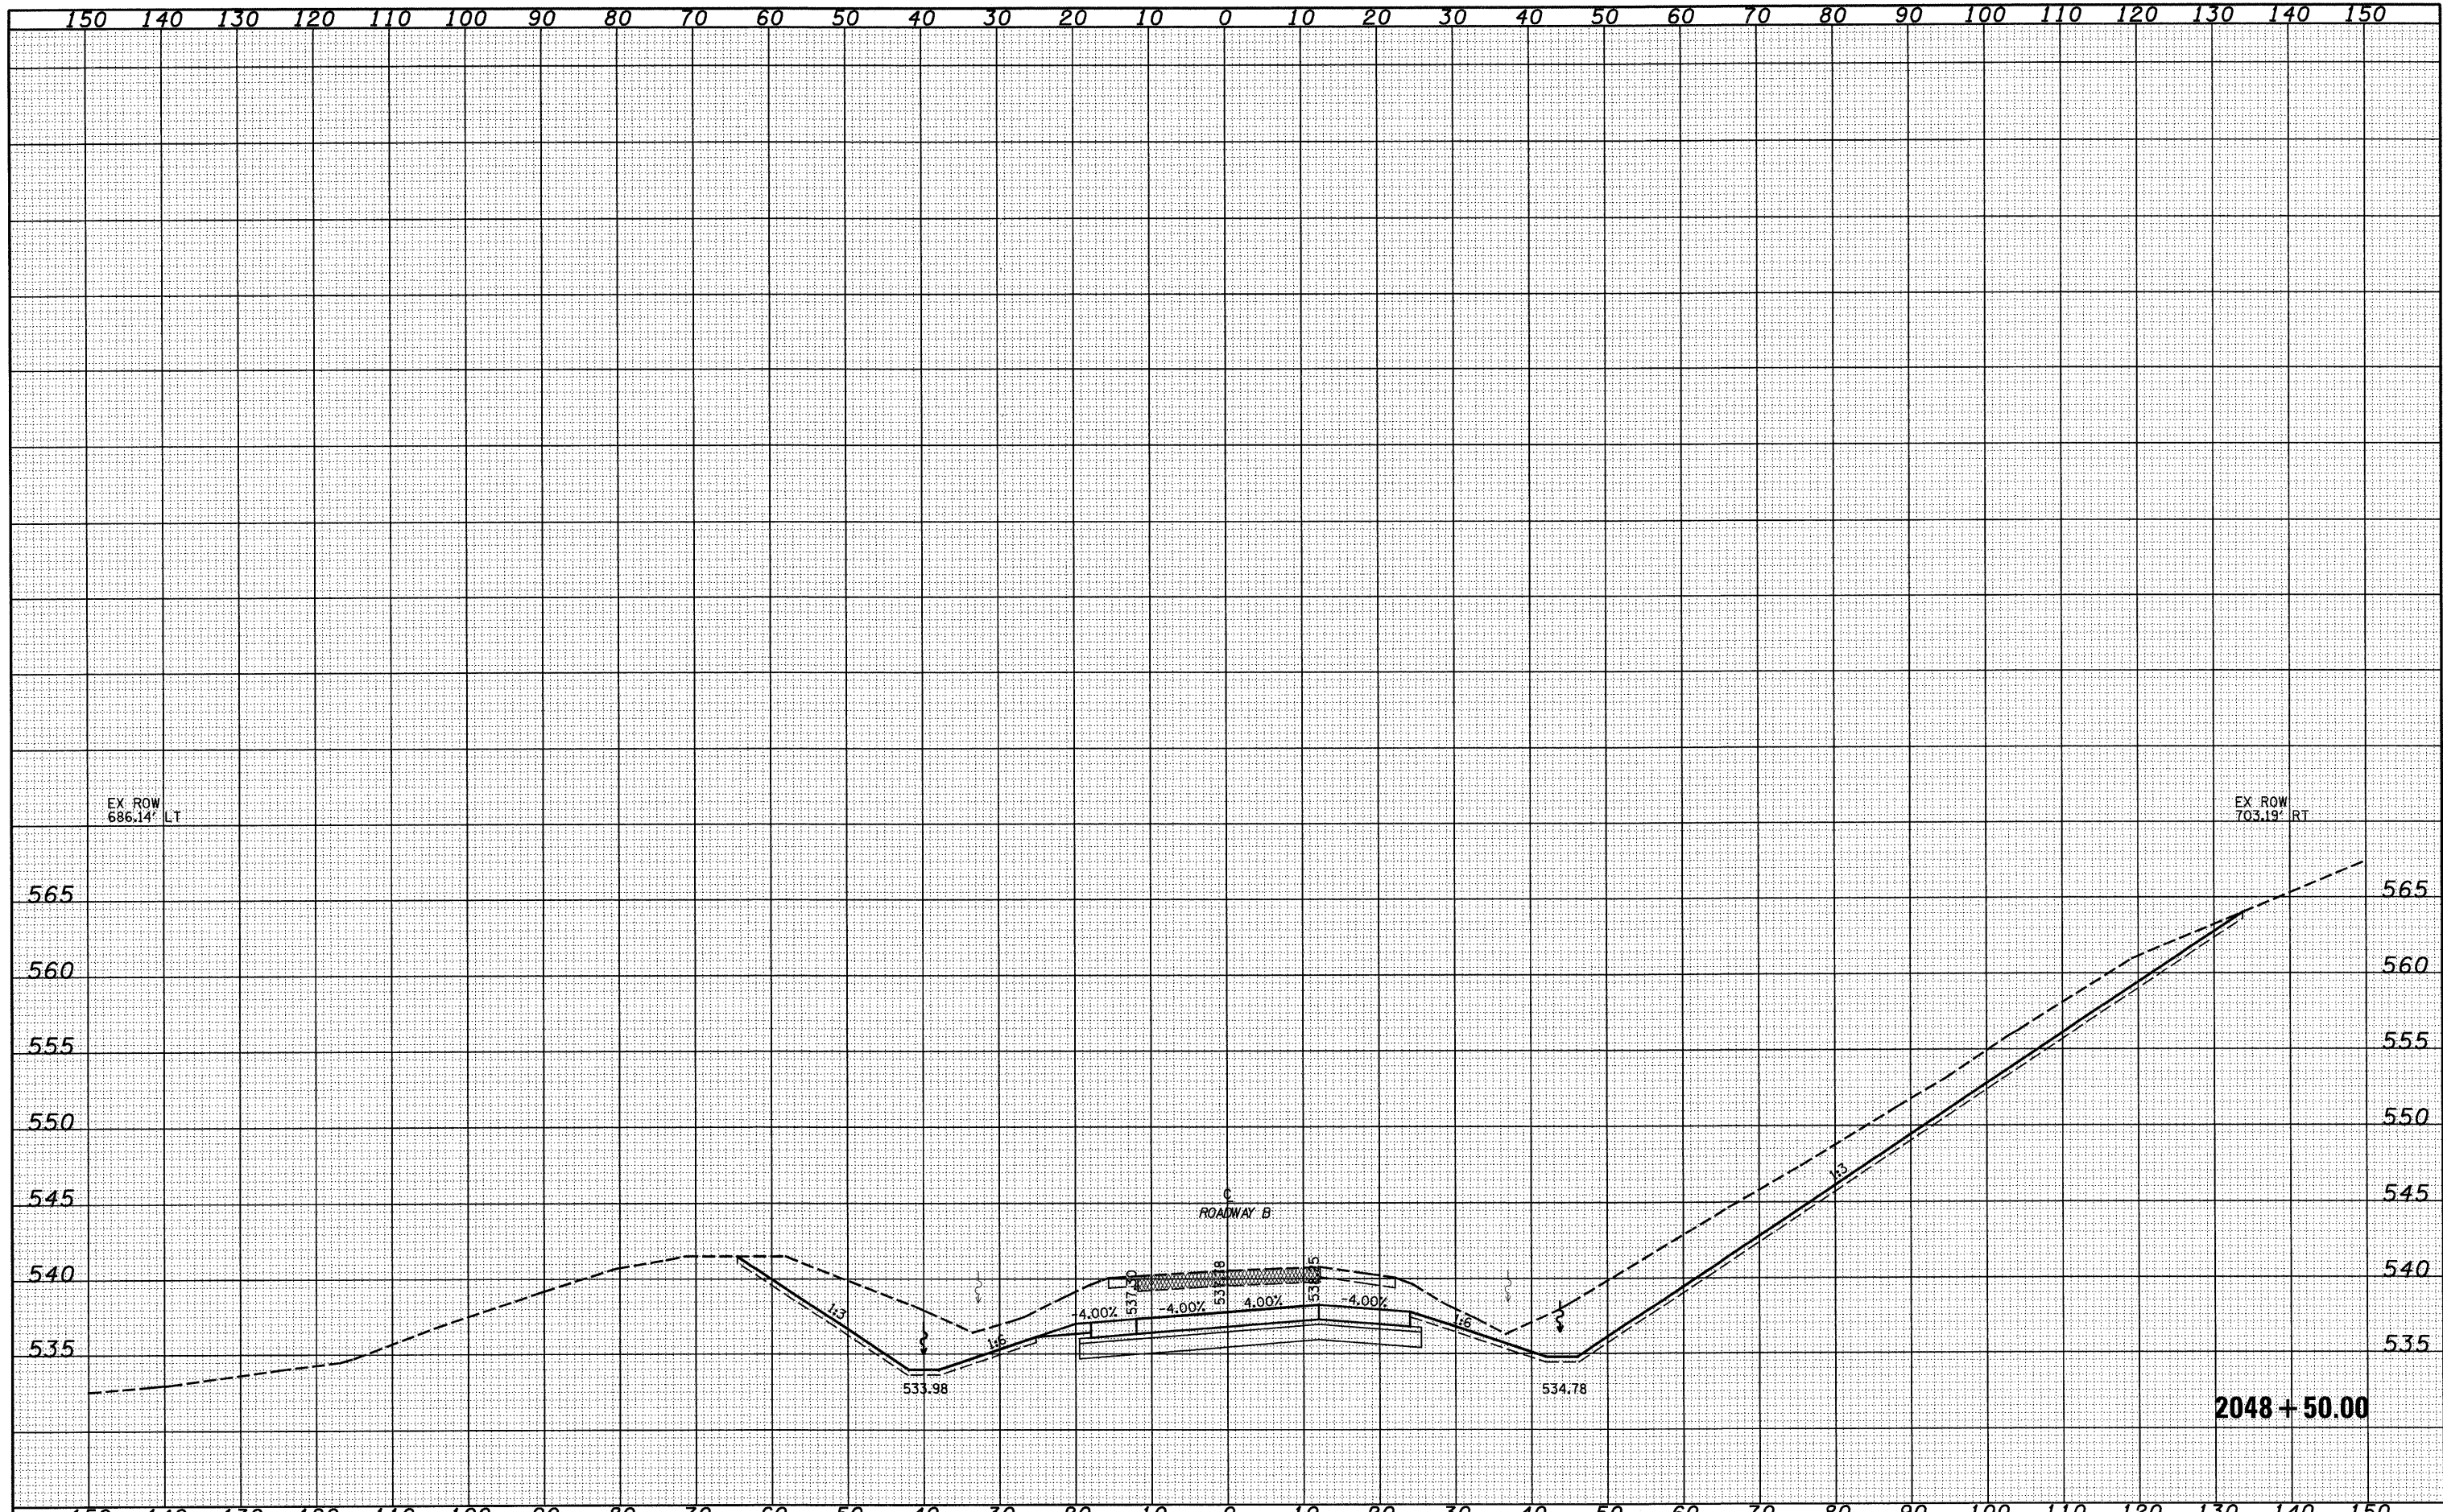

FILE NAME =	USER NAME = lunde	DESIGNED - JWS	REVISED -	STATE OF ILLINOIS DEPARTMENT OF TRANSPORTATION	CROSS SECTIONS SOUTH TRI LEVEL - ROADWAY B	F.A.I. RTE. 57/70	SECTION (25-3)R	COUNTY EFFINGHAM	TOTAL SHEETS 1416	SHEET NO. 547		
3:\Project\MS 00072.57-70.dgn\5 TriLevelA.DWG.dgn	PLOT SCALE = 20,0000 ' / IN.	DRAWN - LEC	REVISED -			SCALE: 1"=10'	SHEET NO. 53 OF 108 SHEETS	STA. 2048+50.00 TO STA. 2048+50.00	FED. ROAD DIST. NO. ILLINOIS FED. AID PROJECT			
	PLOT DATE = 2/9/2010	CHECKED - BRM	REVISED -			CONTRACT NO. 74296						
		DATE - 2-25-08	REVISED -									