


DATE _____
 BY _____
 SURVEYED _____
 PLOTTED _____
 TEMPLATE _____
 NOTE BOOK _____
 AREAS CHECKED _____
 NO. _____

DATE _____
 BY _____
 SURVEYED _____
 PLOTTED _____
 TEMPLATE _____
 NOTE BOOK _____
 AREAS CHECKED _____
 NO. _____

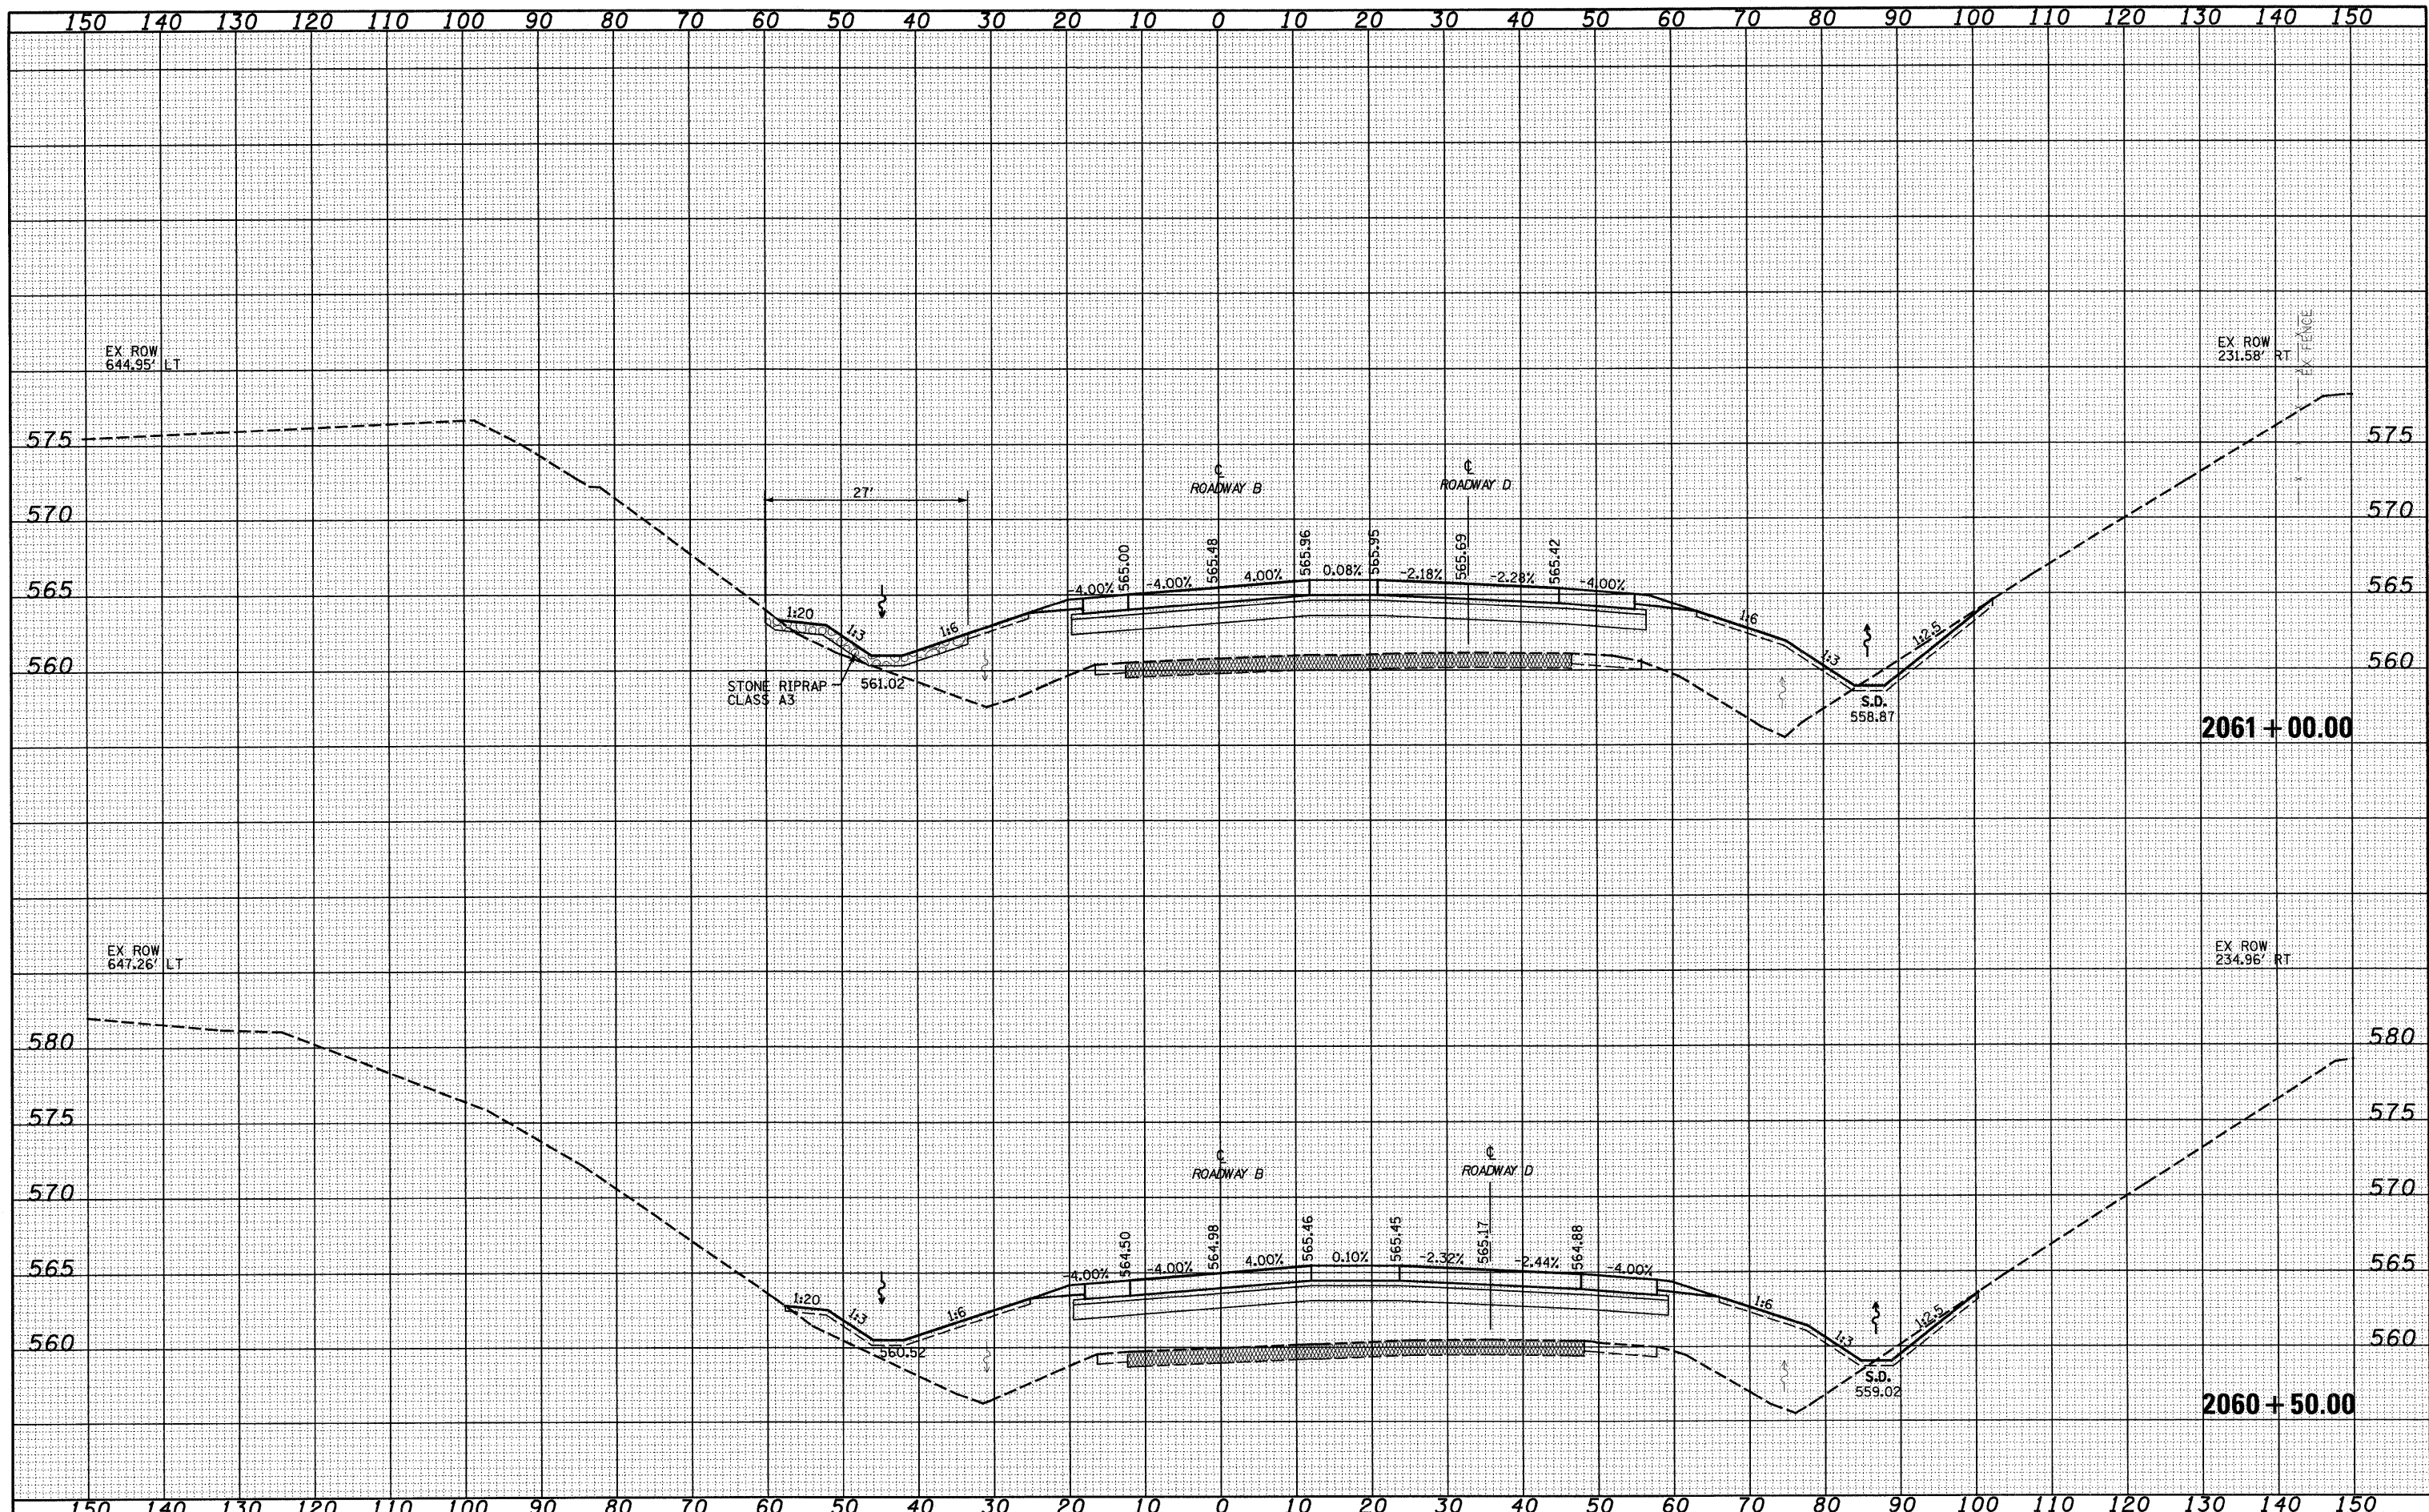

FILE NAME =	USER NAME = linda	DESIGNED - JWS	REVISED -	STATE OF ILLINOIS DEPARTMENT OF TRANSPORTATION	CROSS SECTIONS SOUTH TRI LEVEL - ROADWAY B SCALE: 1"=10' SHEET NO. 67 OF 108 SHEETS STA. 2060+50.00 TO STA. 2061+00.00	F.A.I. RTE.	SECTION	COUNTY	TOTAL SHEETS	SHEET NO.	
SAProject\403-00072.57-70\Map\5 TriLevel\7060B.dwg	PLOT SCALE = 20.0000 "/ IN.	DRAWN - LEC	REVISED -			57/70	(25-3R)	EFFINGHAM	1416	561	
PLOT DATE = 2/9/2010	DATE - 2-25-08	CHECKED - BRM	REVISED -			CONTRACT NO. 74296					
		DATE - 2-25-08	REVISED -			FED. ROAD DIST. NO. ILLINOIS FED. AID PROJECT					