


DATE	
BY	
FINAL SURVEY	
PLOTTED	
NOTE BOOK	
AREAS CHECKED	

DATE	
BY	
ORIGINAL SURVEY	
PLOTTED	
NOTE BOOK	
AREAS CHECKED	

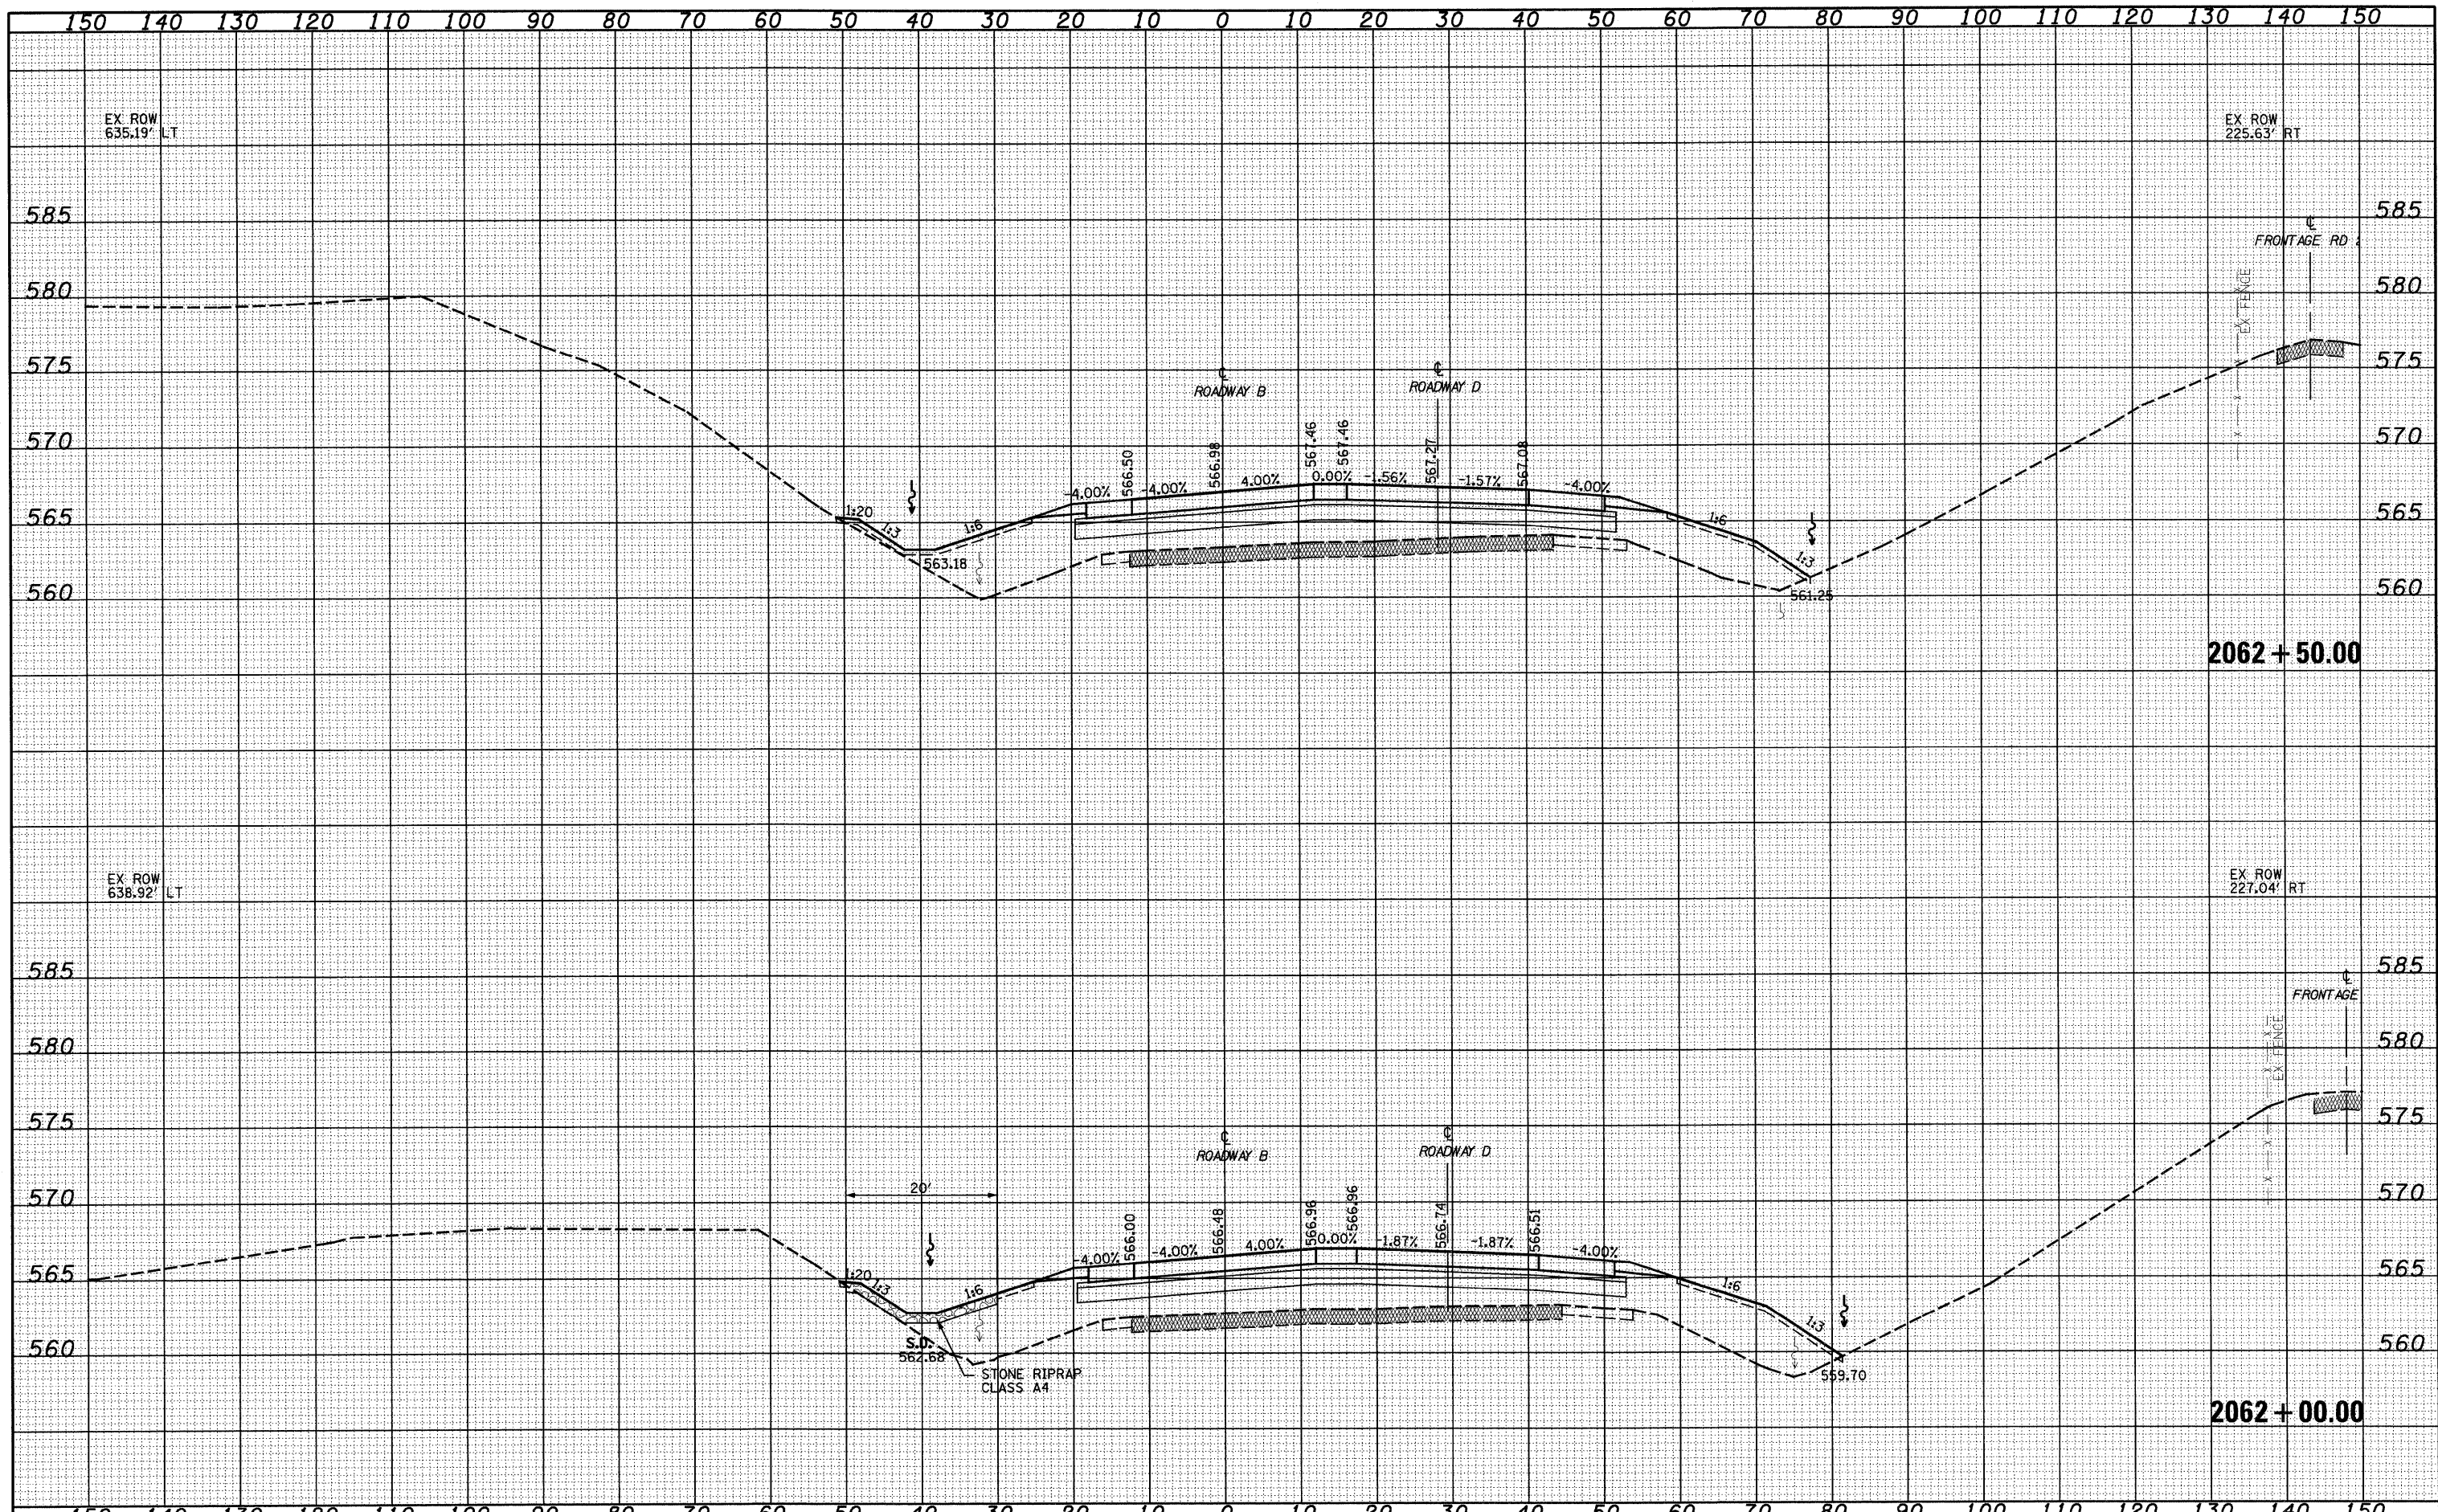

FILE NAME = S:\Projects\03-0007257-70.dwg	USER NAME = lunde	DESIGNED - JWS	REVISED -	STATE OF ILLINOIS DEPARTMENT OF TRANSPORTATION	CROSS SECTIONS SOUTH TRI LEVEL - ROADWAY B	F.A.I. RTE. 57/70	SECTION (25-3)R	COUNTY EFFINGHAM	TOTAL SHEETS 1416	SHEET NO. 563		
PLOT SCALE = 20,00000 ' / IN.	CHECKED - BRM	REVISED -	SCALE: 1"=10'			SHEET NO. 69 OF 108 SHEETS	STA. 2062+00.00 TO STA. 2062+50.00	CONTRACT NO. 74296				
PLOT DATE = 2/9/2010	DATE - 2-25-08	REVISED -	FED. ROAD DIST. NO. ILLINOIS FED. AID PROJECT									