


FINAL SURVEY SURVEYED PLOTTED TEMPLATE NO. _____ DATE _____
 NOTE BOOK AREAS CHECKED _____

ORIGINAL SURVEY SURVEYED PLOTTED TEMPLATE NO. _____ DATE _____
 NOTE BOOK AREAS CHECKED _____

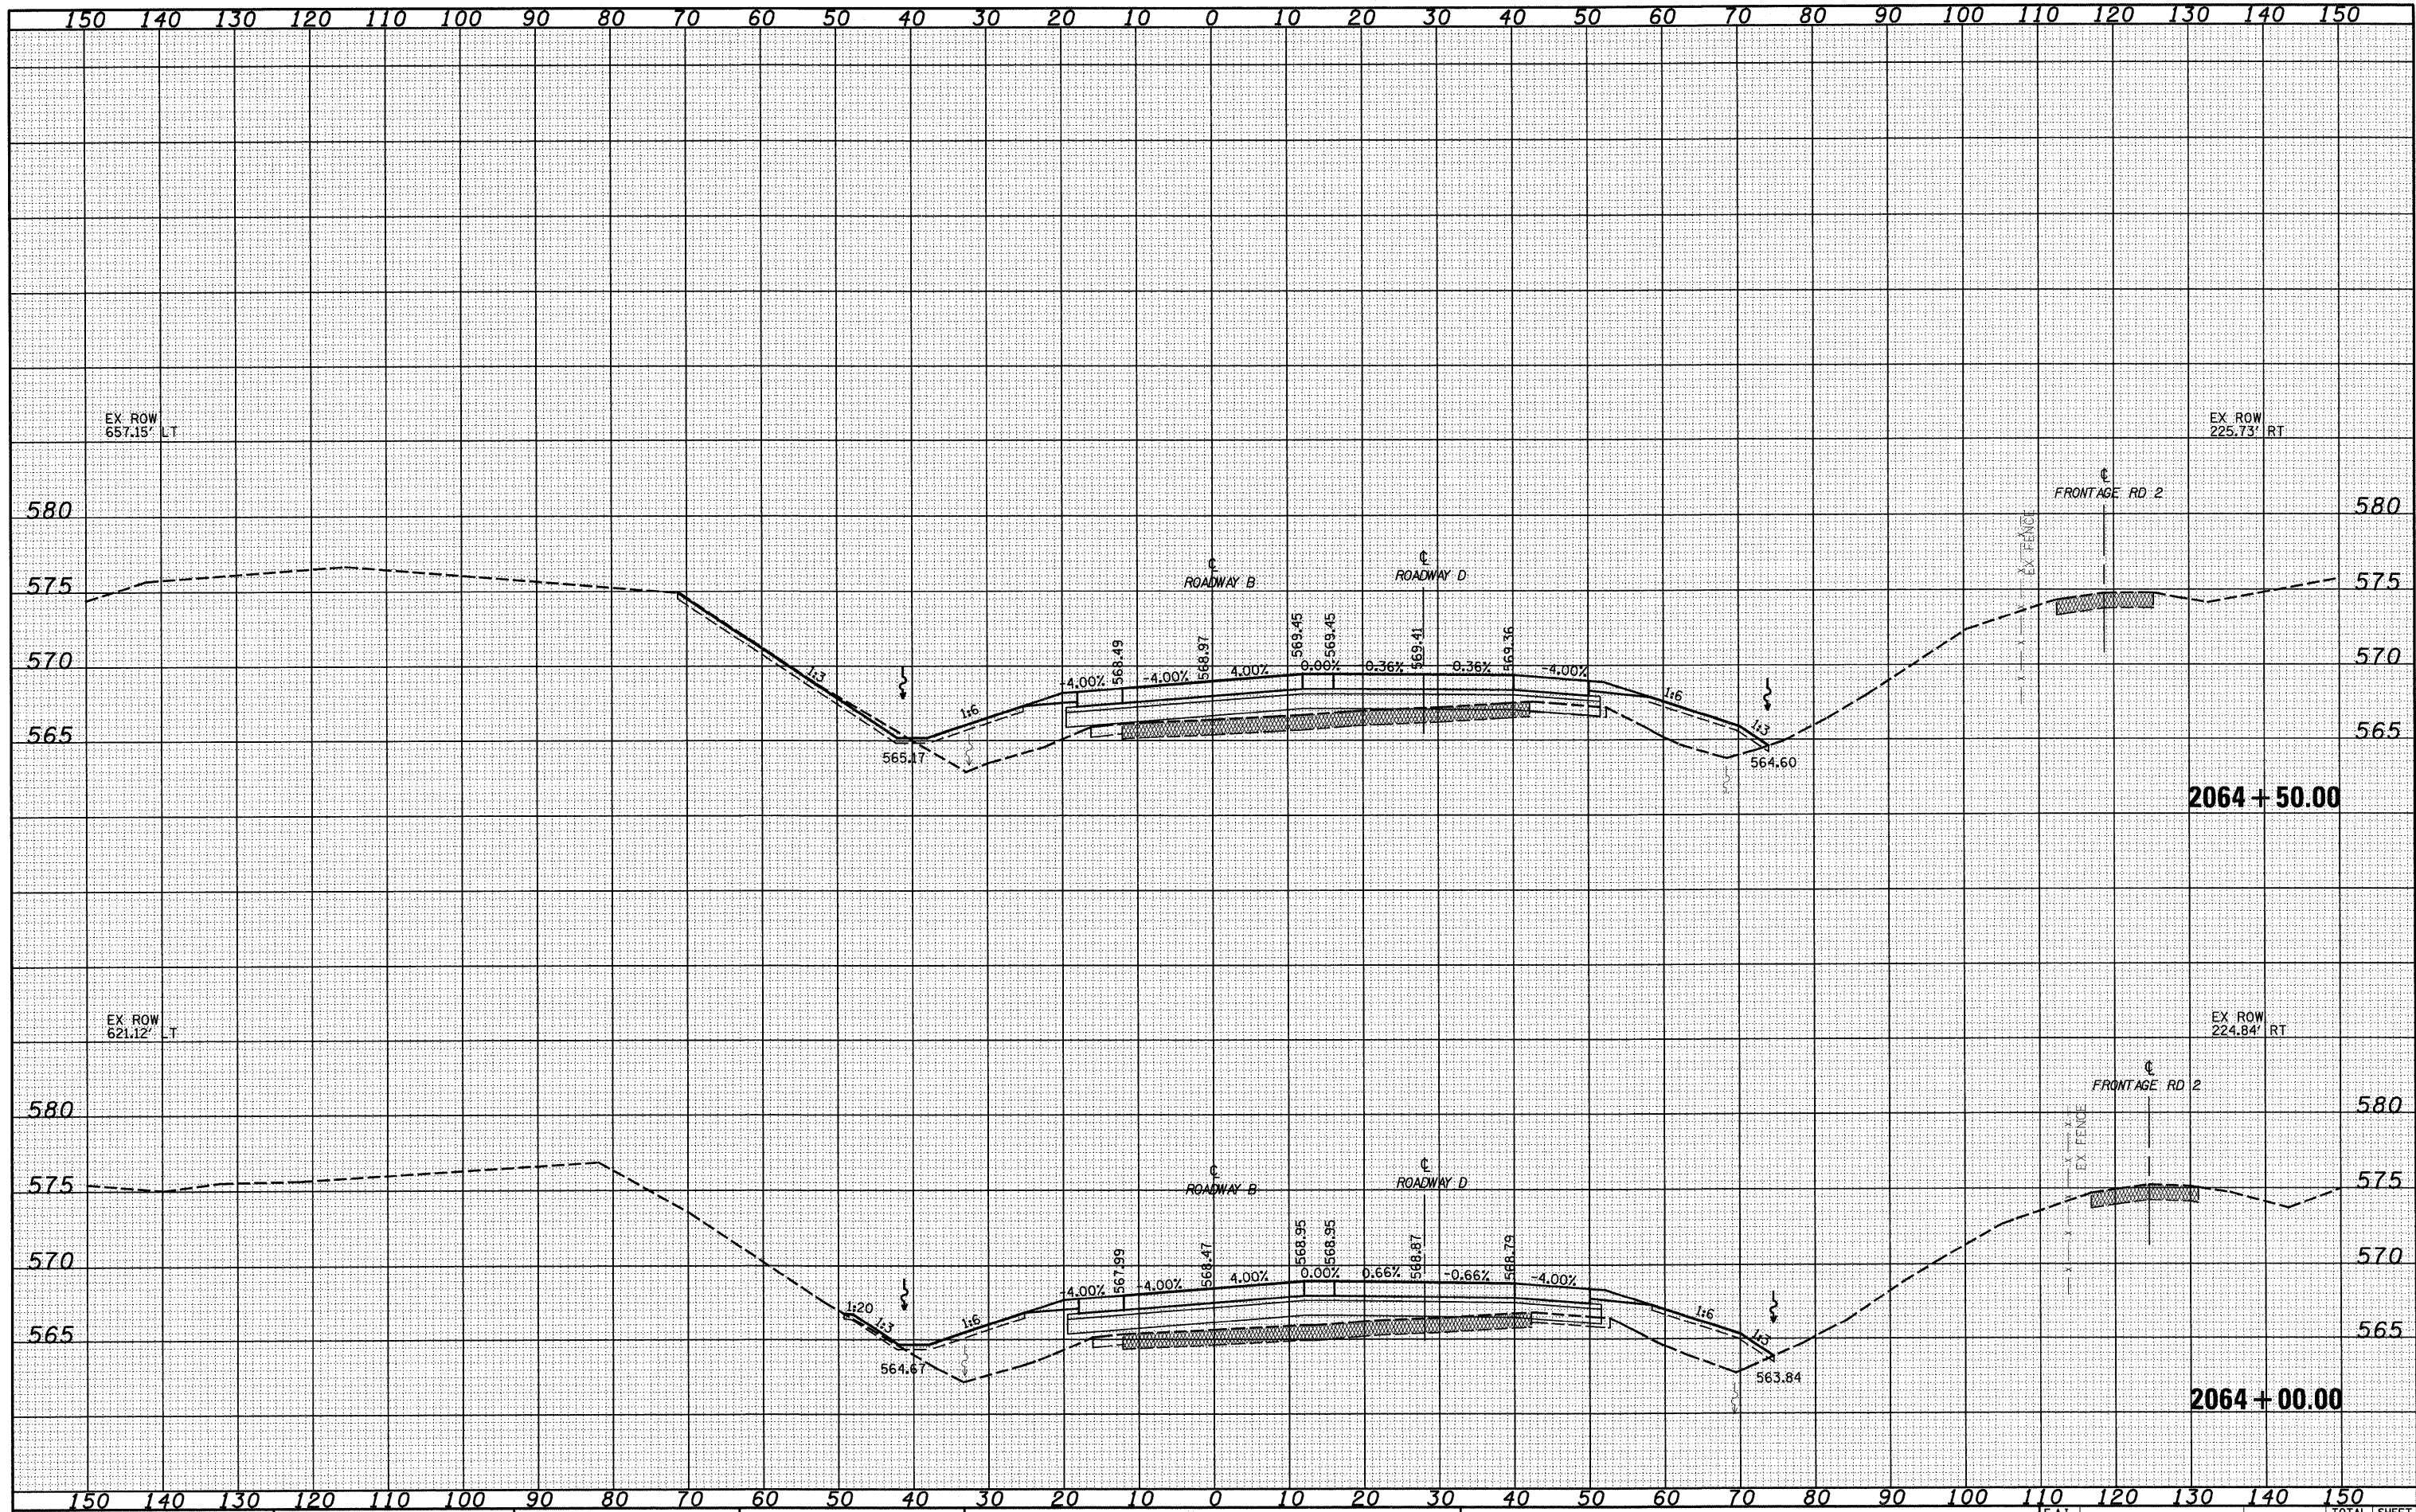

FILE NAME = 3:\Projects\423\007\57\70\dy\5\Tri\Level\B.DWG
 USER NAME = linda

DESIGNED - JWS
 DRAWN - LEC
 CHECKED - BRM
 DATE - 2-25-08

REVISED -
 REVISED -
 REVISED -
 REVISED -

**STATE OF ILLINOIS
 DEPARTMENT OF TRANSPORTATION**

CROSS SECTIONS SOUTH TRI LEVEL - ROADWAY B

SCALE: 1"=10' SHEET NO. 71 OF 108 SHEETS STA. 2064+00.00 TO STA. 2064+50.00

F.A.J. RTE. 57/70	SECTION (25-3)R	COUNTY EFFINGHAM	TOTAL SHEETS 1416	SHEET NO. 565
FED. ROAD DIST. NO.		ILLINOIS FED. AID PROJECT		
CONTRACT NO. 74296				