


DATE	
BY	
SUBMITTED	
PLOTTED	
TEMPLATE	
AREAS CHECKED	
FINAL SURVEY	
NOTE BOOK	
NO.	

DATE	
BY	
SUBMITTED	
PLOTTED	
TEMPLATE	
AREAS CHECKED	
ORIGINAL SURVEY	
NOTE BOOK	
NO.	

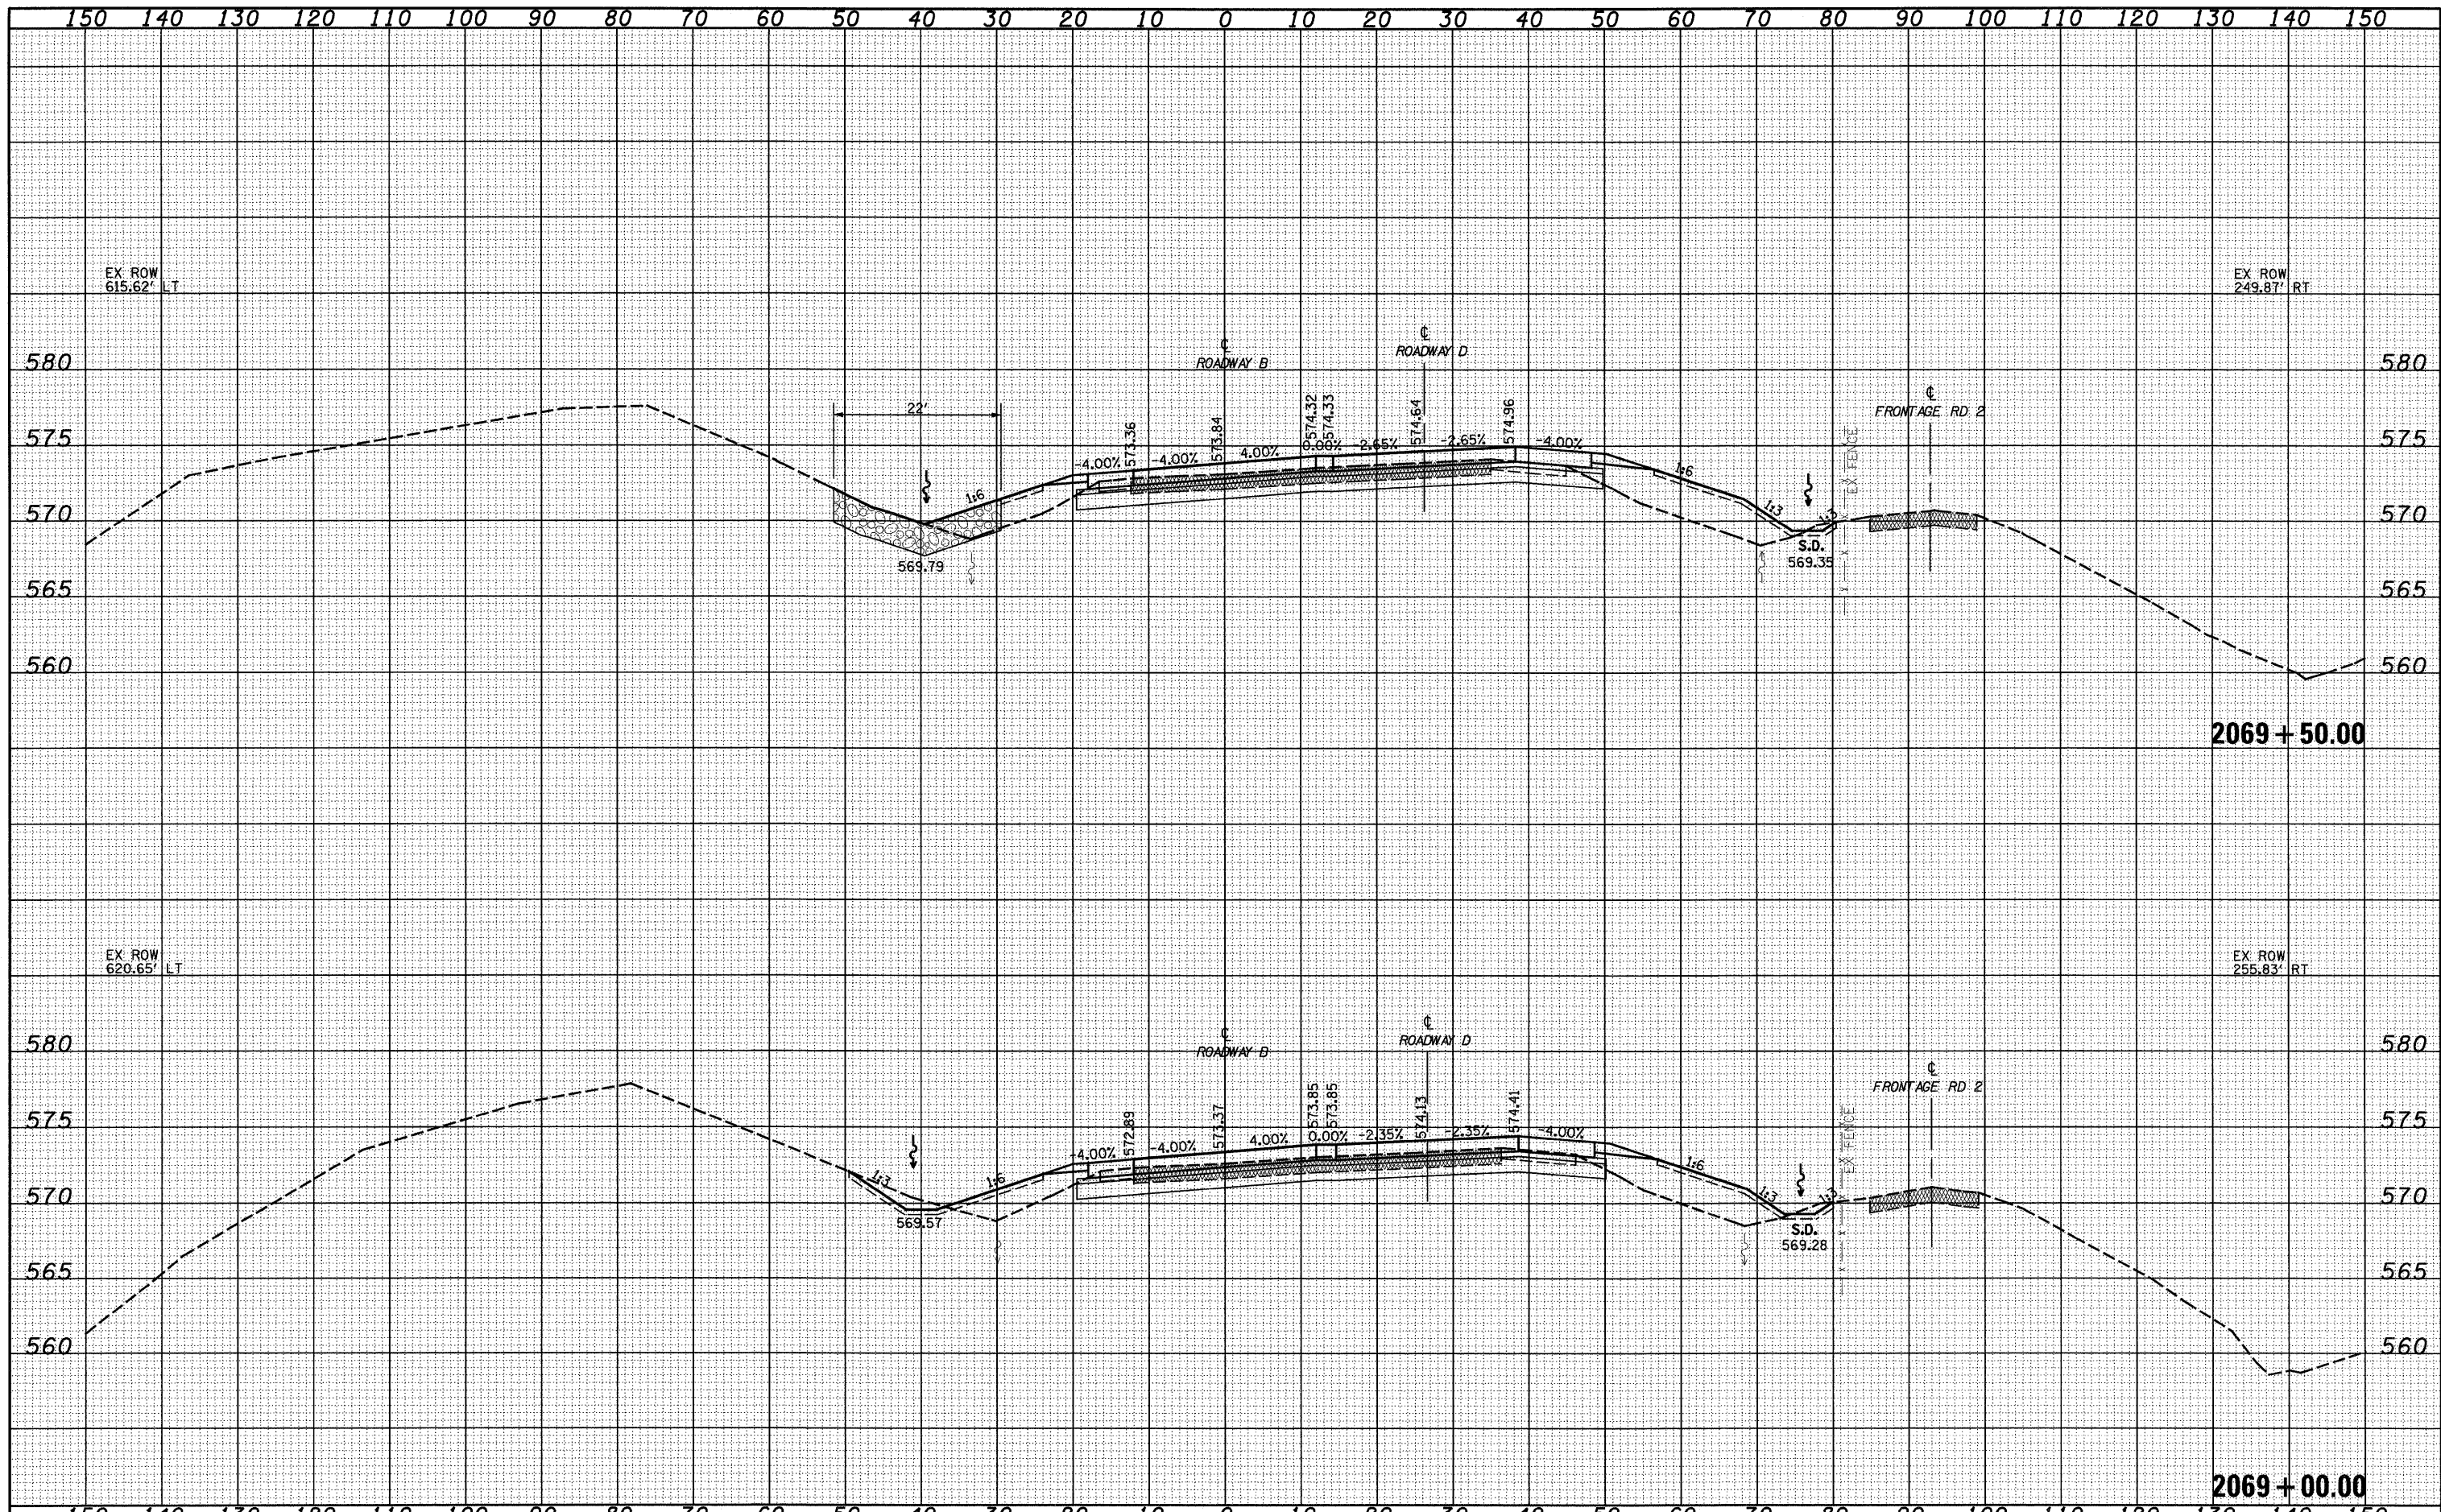

FILE NAME =	USER NAME = lmsdc	DESIGNED - JWS	REVISED -	STATE OF ILLINOIS DEPARTMENT OF TRANSPORTATION	CROSS SECTIONS SOUTH TRI LEVEL - ROADWAY B SCALE: 1"=10' SHEET NO. 76 OF 108 SHEETS STA. 2069+00.00 TO STA. 2069+50.00	F.A.I. RTE.	SECTION	COUNTY	TOTAL SHEETS	SHEET NO.
57/70	(25-3)R	EFFINGHAM	1416			570				
CONTRACT NO. 74296										
FED. ROAD DIST. NO. ILLINOIS FED. AID PROJECT										
PLOT SCALE = 20,00000 ' / IN. PLOT DATE = 2/9/2010	CHECKED - BRM DATE - 2-25-08	DRAWN - LEC CHECKED - BRM DATE - 2-25-08	REVISED - REVISED - REVISED - REVISED -							