


| | |
|--------------|--|
| DATE | |
| BY | |
| SURVEY | |
| PLOTTED | |
| TEMPLATE | |
| AREAS | |
| CHECKED | |
| FINAL SURVEY | |
| NOTE BOOK | |
| NO. | |

| | |
|-----------------|--|
| DATE | |
| BY | |
| SURVEY | |
| PLOTTED | |
| TEMPLATE | |
| AREAS | |
| CHECKED | |
| ORIGINAL SURVEY | |
| NOTE BOOK | |
| NO. | |

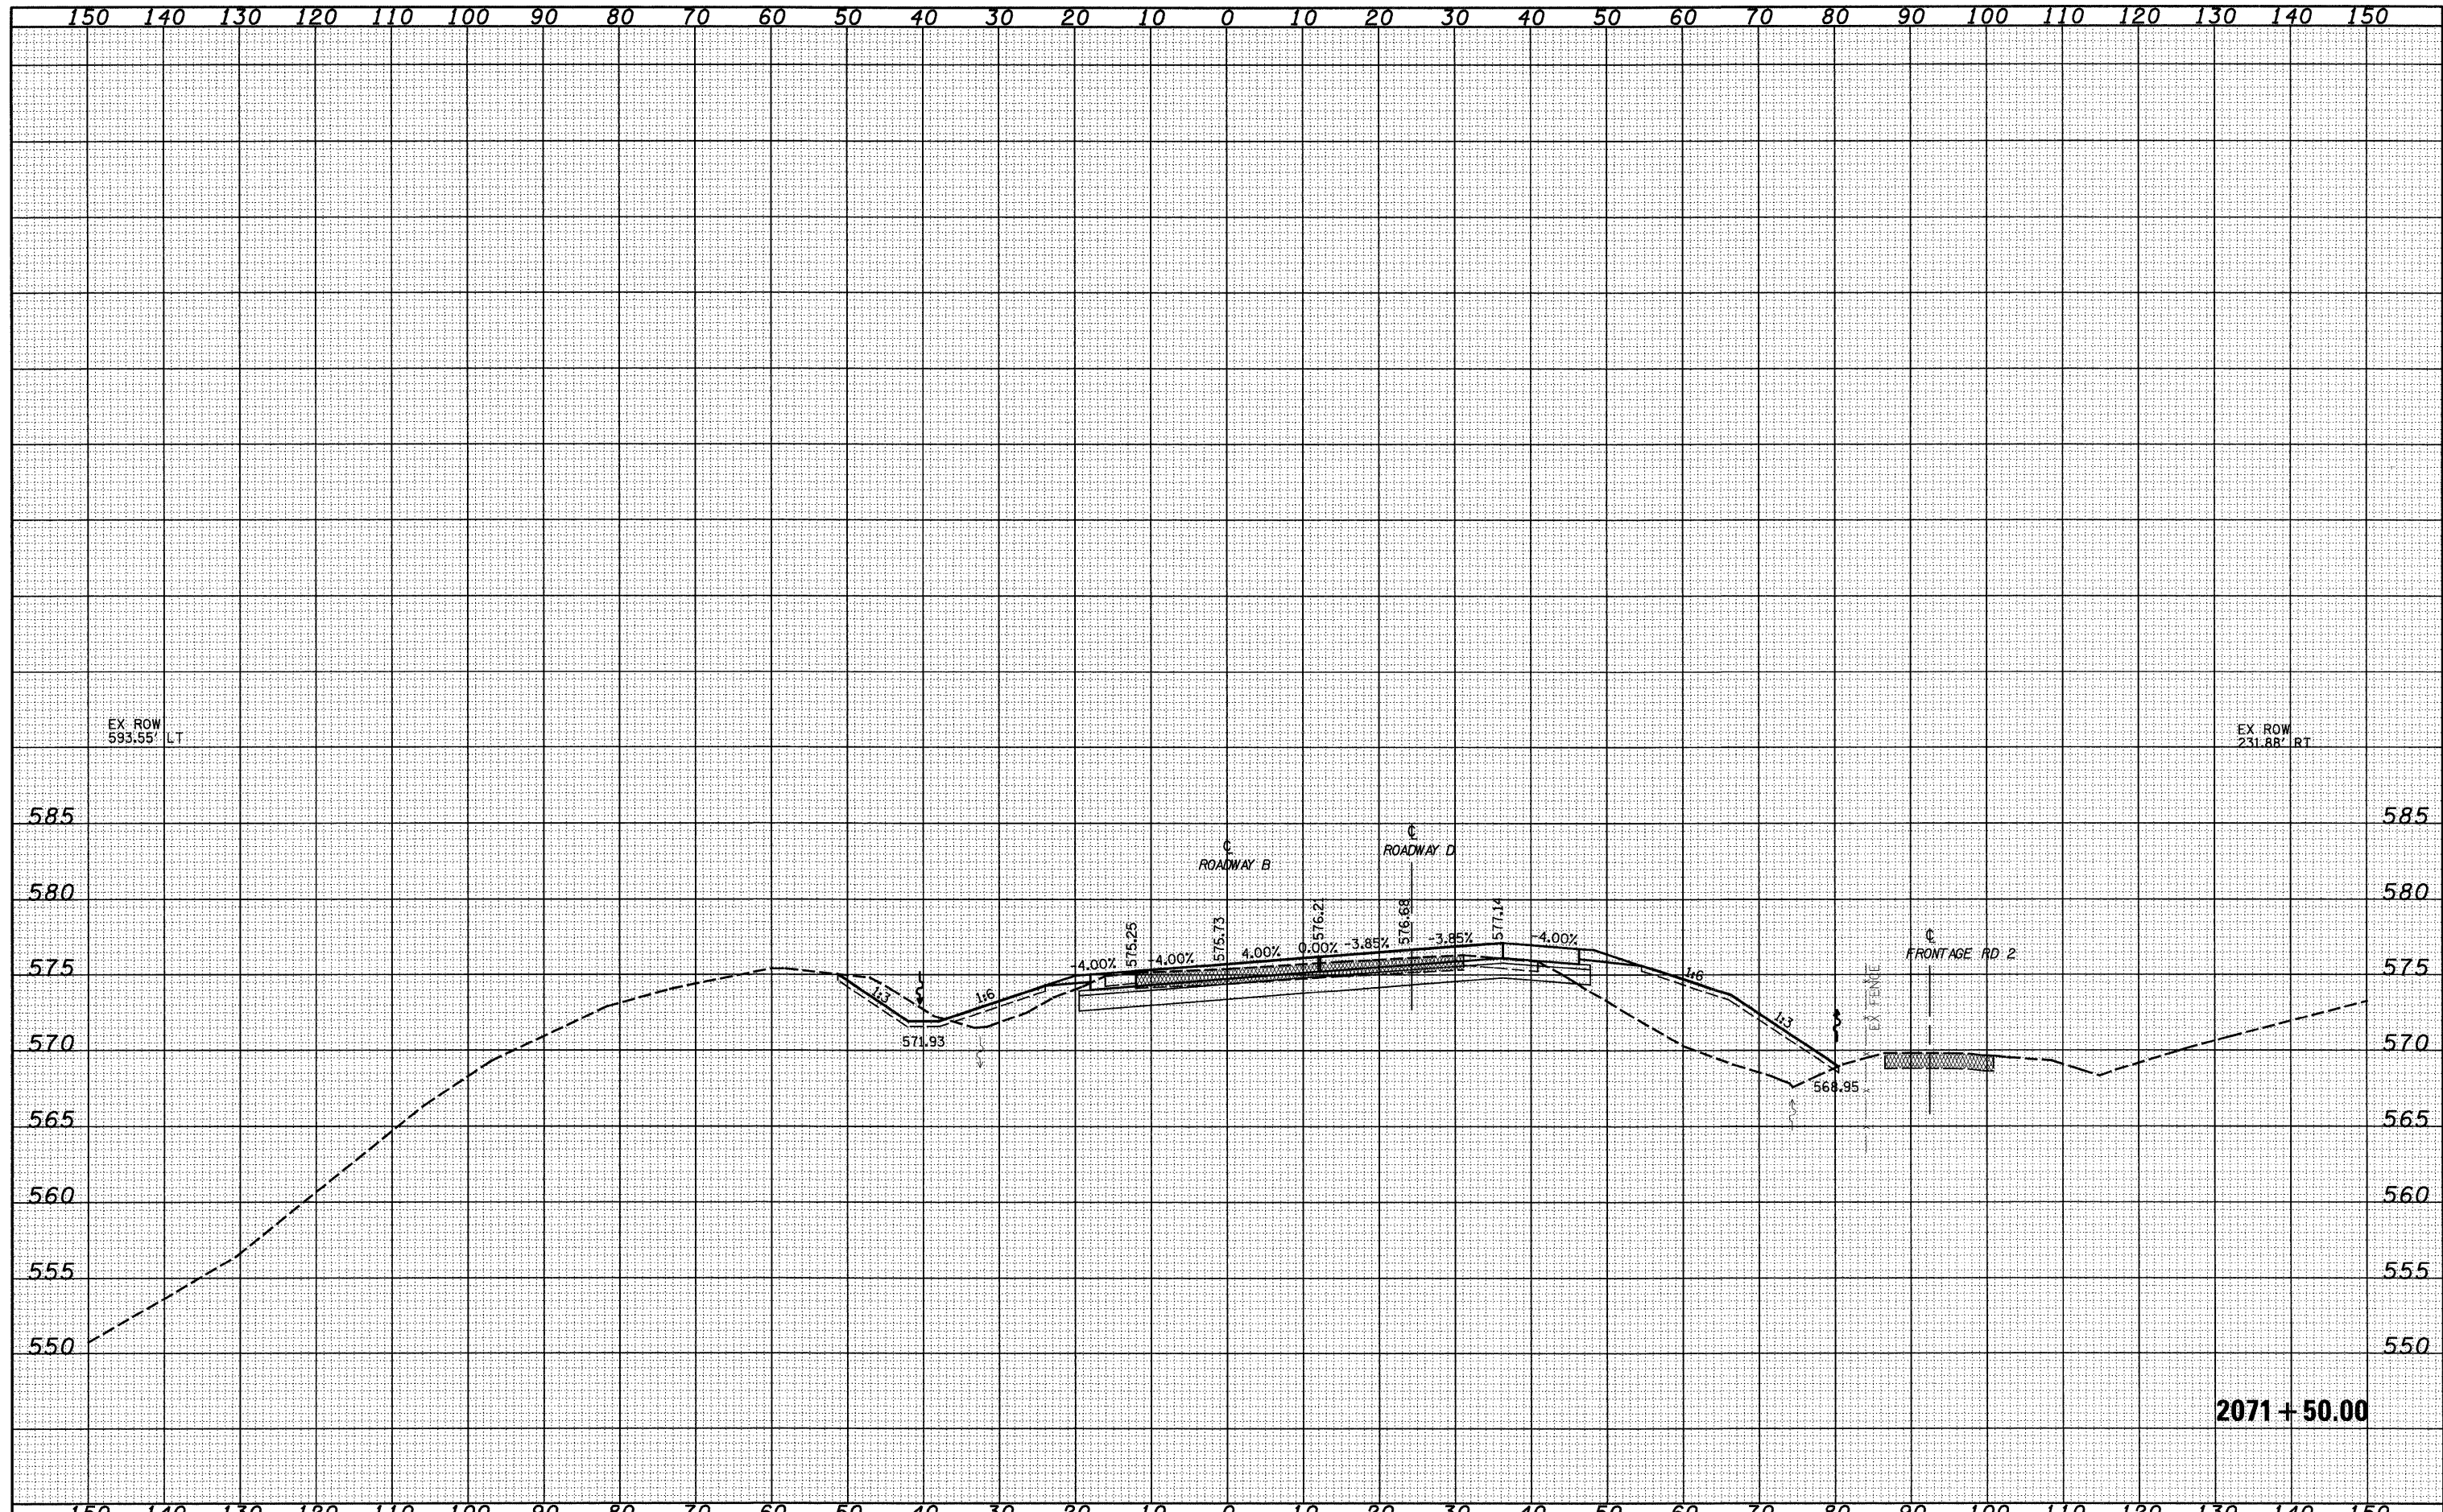

| | | | | | | | | | | | | |
|------------------------------|-------------------------------|----------------|-----------|---|---|----------------------------|------------------------------------|---|--------------------|---------------------|----------------------|------------------|
| FILE NAME = | USER NAME = lunde | DESIGNED - JWS | REVISED - | STATE OF ILLINOIS DEPARTMENT OF TRANSPORTATION | CROSS SECTIONS SOUTH TRI LEVEL - ROADWAY B | | | F.A.I. RTE. 57/70 | SECTION (25-3)R | COUNTY EFFINGHAM | TOTAL SHEETS 1416 | SHEET NO. 574 |
| PROJECT: 042-00072-57-70.dgn | PLOT SCALE = 20,00000 ' / IN. | DRAWN - LEC | REVISED - | | SCALE: 1"=10' | SHEET NO. 80 OF 108 SHEETS | STA. 2071+50.00 TO STA. 2071+50.00 | FED. ROAD DIST. NO. ILLINOIS FED. AID PROJECT | | CONTRACT NO. 74296 | | |
| | PLOT DATE = 2/9/2010 | CHECKED - BRM | REVISED - | | | | | | | | | |
| | | DATE - 2-25-08 | REVISED - | | | | | | | | | |