


DATE	
BY	
SUPERVISED	
PLOTTED	
TEMPLATE	
AREAS	
CHECKED	
NO.	

DATE	
BY	
ORIGINAL	
SURVEY	
NOTE BOOK	
NO.	

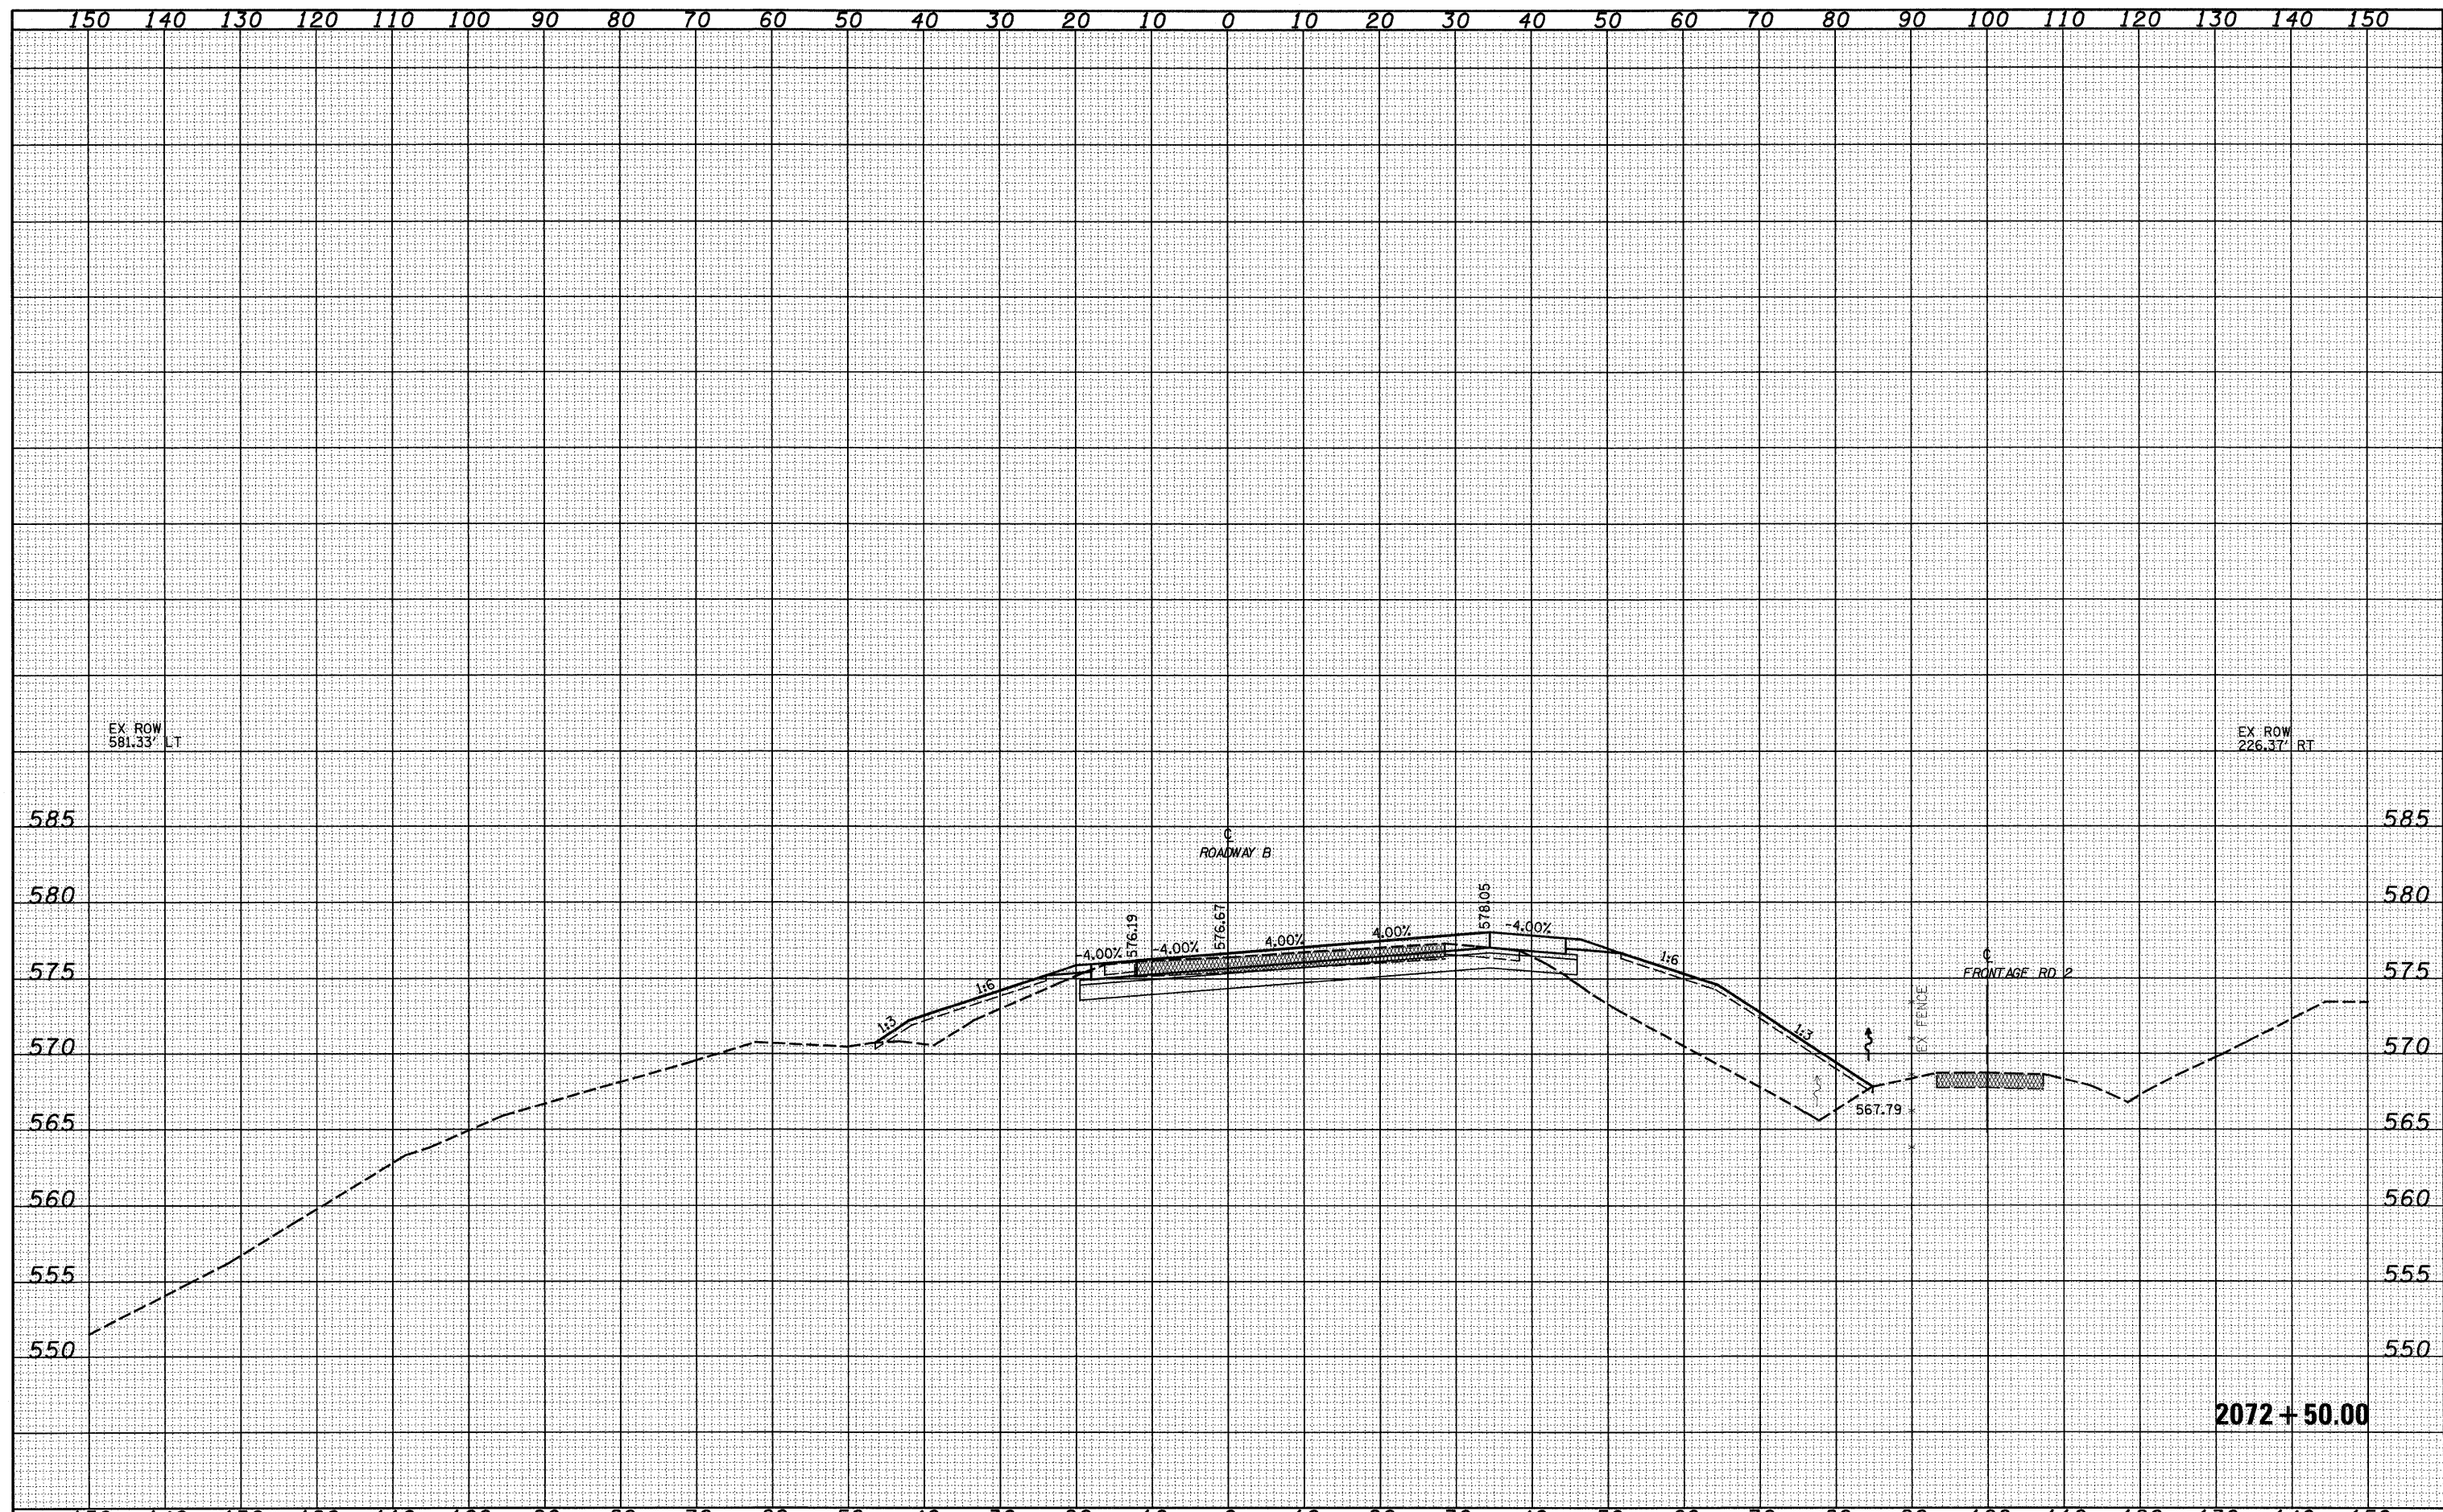

2072 + 50.00

FILE NAME =	USER NAME = lmda	DESIGNED - JWS	REVISED -	STATE OF ILLINOIS DEPARTMENT OF TRANSPORTATION	CROSS SECTIONS SOUTH TRI LEVEL - ROADWAY B	F.A.I. RTE.	SECTION	COUNTY	TOTAL SHEETS	SHEET NO.	
3\Projects\403-0007-57-70.dgn		DRAWN - LEC	REVISED -			57/70	(25-3)R	EFFINGHAM	1416	576	
PLOT SCALE = 28,00000 ' / IN.		CHECKED - BRM	REVISED -			SCALE: 1"=10'		FED. ROAD DIST. NO.		ILLINOIS FED. AID PROJECT	
PLOT DATE = 2/9/2018		DATE - 2-25-08	REVISED -			SHEET NO. 82 OF 108 SHEETS		STA. 2072+50.00 TO STA. 2072+50.00		CONTRACT NO. 74296	