


DATE	
BY	
SURVEYED	
PLOTTED	
NOTE BOOK	
AREAS CHECKED	

DATE	
BY	
SURVEYED	
PLOTTED	
NOTE BOOK	
AREAS CHECKED	

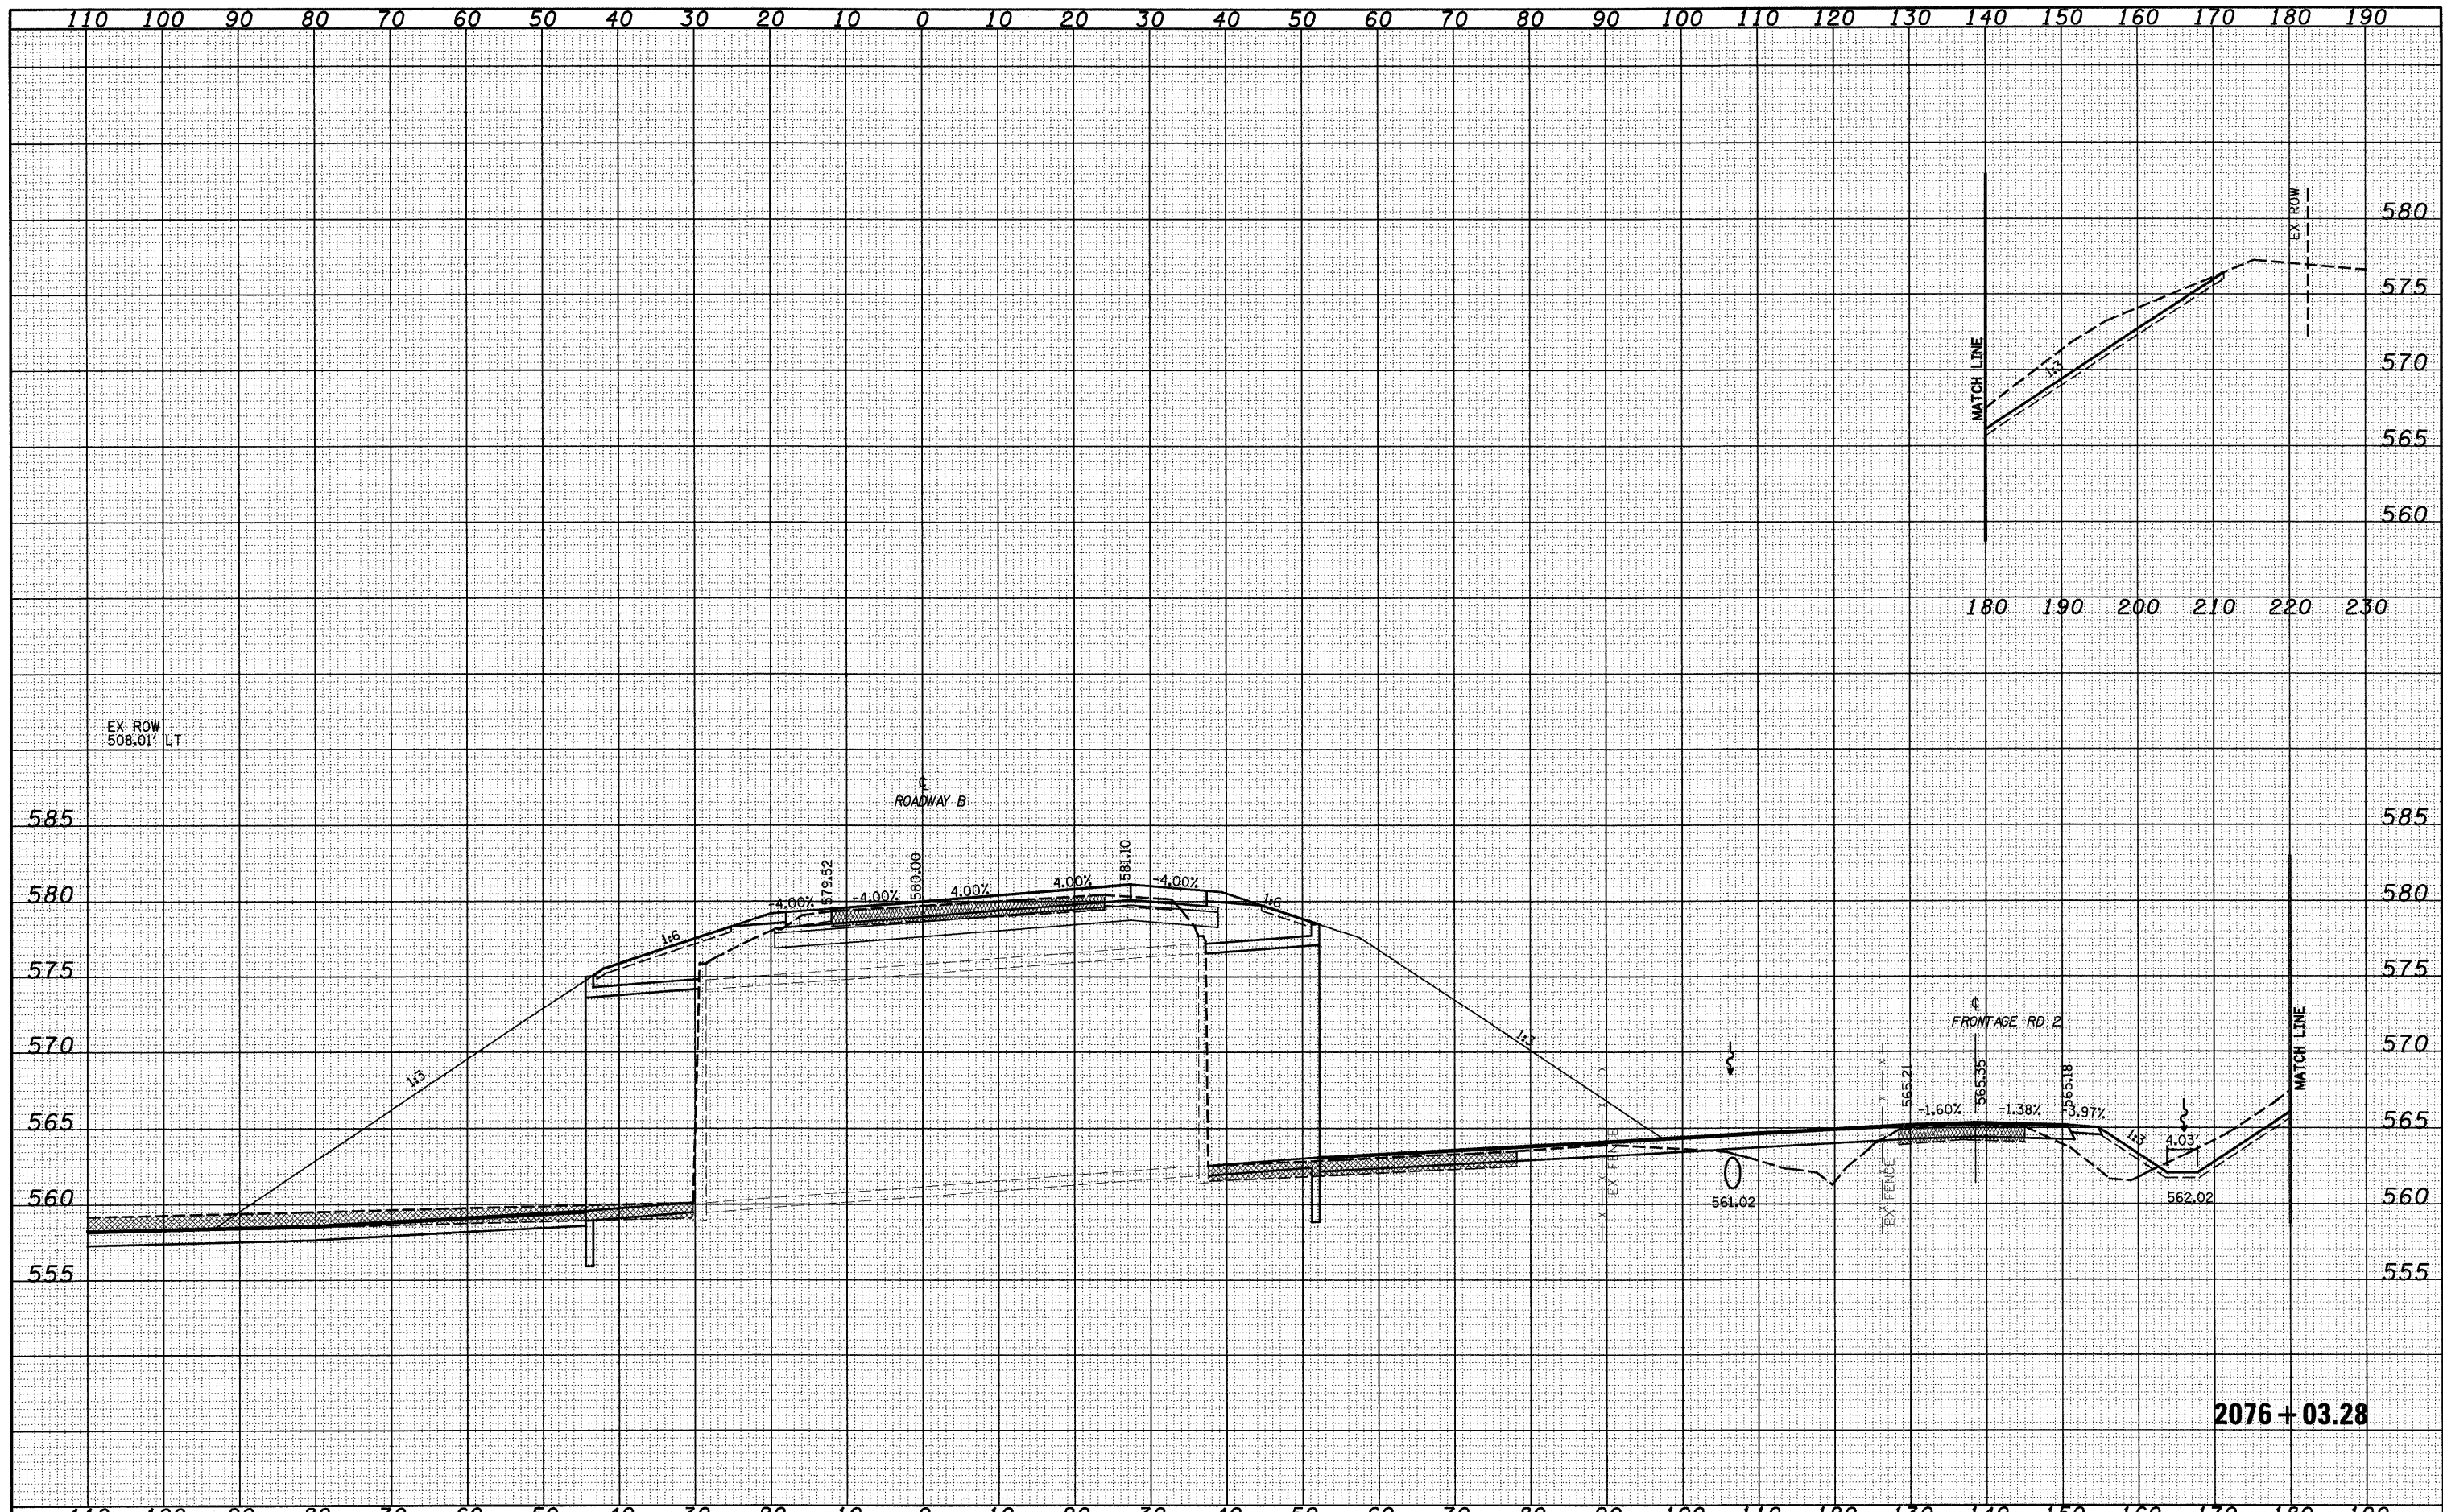

2076 + 03.28

FILE NAME =	USER NAME = lrvnde	DESIGNED - JWS	REVISED -	STATE OF ILLINOIS DEPARTMENT OF TRANSPORTATION	CROSS SECTIONS SOUTH TRI LEVEL - ROADWAY B			F.A.I. RTE. 57/70	SECTION (25-3)R	COUNTY EFFINGHAM	TOTAL SHEETS 1416	SHEET NO. 586
20\Projects\MSD 00072.57\Road\IS Tri\Road\170608.dwg		DRAWN - LEC	REVISED -		SCALE: 1"=10'	SHEET NO. 92 OF 108 SHEETS	STA. 2076+03.28 TO STA. 2076+03.28	FED. ROAD DIST. NO.	ILLINOIS FED. AID PROJECT	CONTRACT NO. 74296		
		CHECKED - BRM	REVISED -									
		DATE - 2-25-08	REVISED -									