


DATE	
BY	
SURVEYED	
PLOTTED	
TEMPLATE	
NOTE BOOK	
AREAS CHECKED	
NO.	

DATE	
BY	
SURVEYED	
PLOTTED	
TEMPLATE	
NOTE BOOK	
AREAS CHECKED	
NO.	

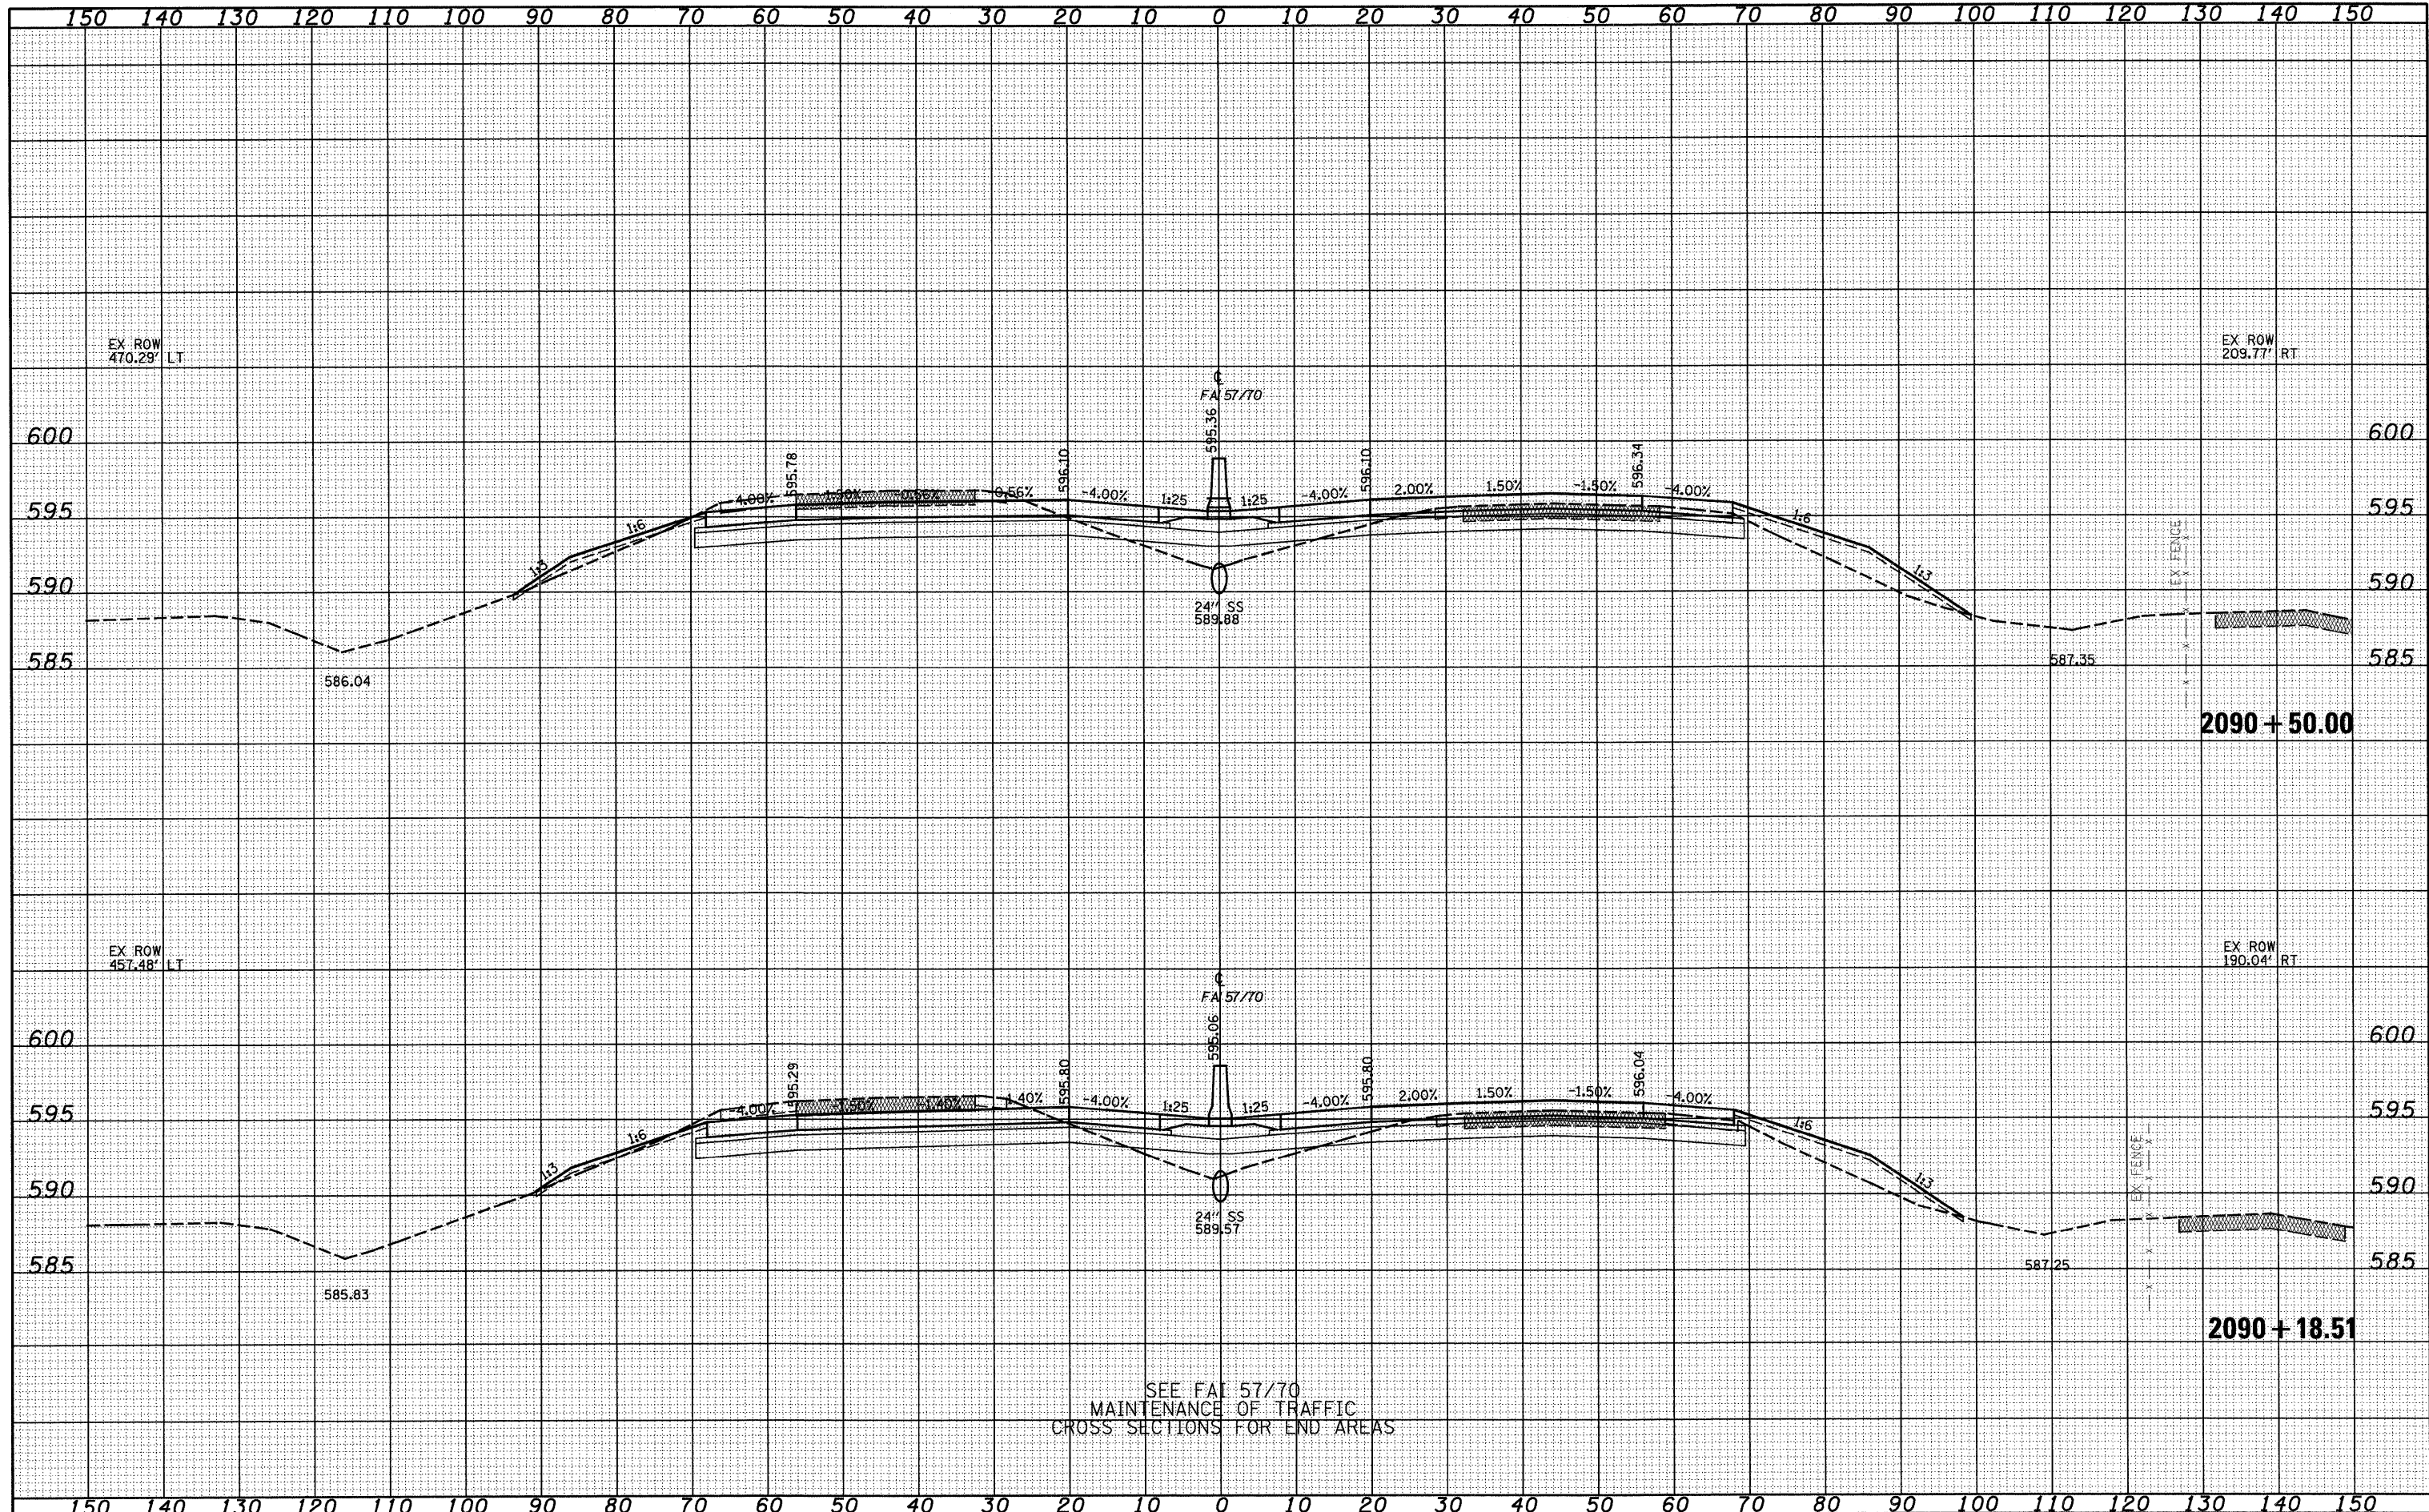

SEE FAI 57/70
 MAINTENANCE OF TRAFFIC
 CROSS SECTIONS FOR END AREAS

FILE NAME =
 3:\Projects\103\10072.57\10dps\15\70LS\70LS.dwg

USER NAME = lmda
 PLOT SCALE = 20,000.00' / IN.
 PLOT DATE = 2/9/2010

DESIGNED - JWS
 DRAWN - LEC
 CHECKED - BRM
 DATE - 2-25-08

REVISED -
 REVISED -
 REVISED -
 REVISED -

**STATE OF ILLINOIS
 DEPARTMENT OF TRANSPORTATION**

CROSS SECTIONS FAI 57/70

SCALE: 1"=10' SHEET NO. 1 OF 14 SHEETS STA. 2090+18.51 TO STA. 2090+50.00

F.A.I. RTE.	SECTION	COUNTY	TOTAL SHEETS	SHEET NO.
57/70	(25-3)R	EFFINGHAM	1416	603
CONTRACT NO. 74296				
FED. ROAD DIST. NO. ILLINOIS FED. AID PROJECT				